



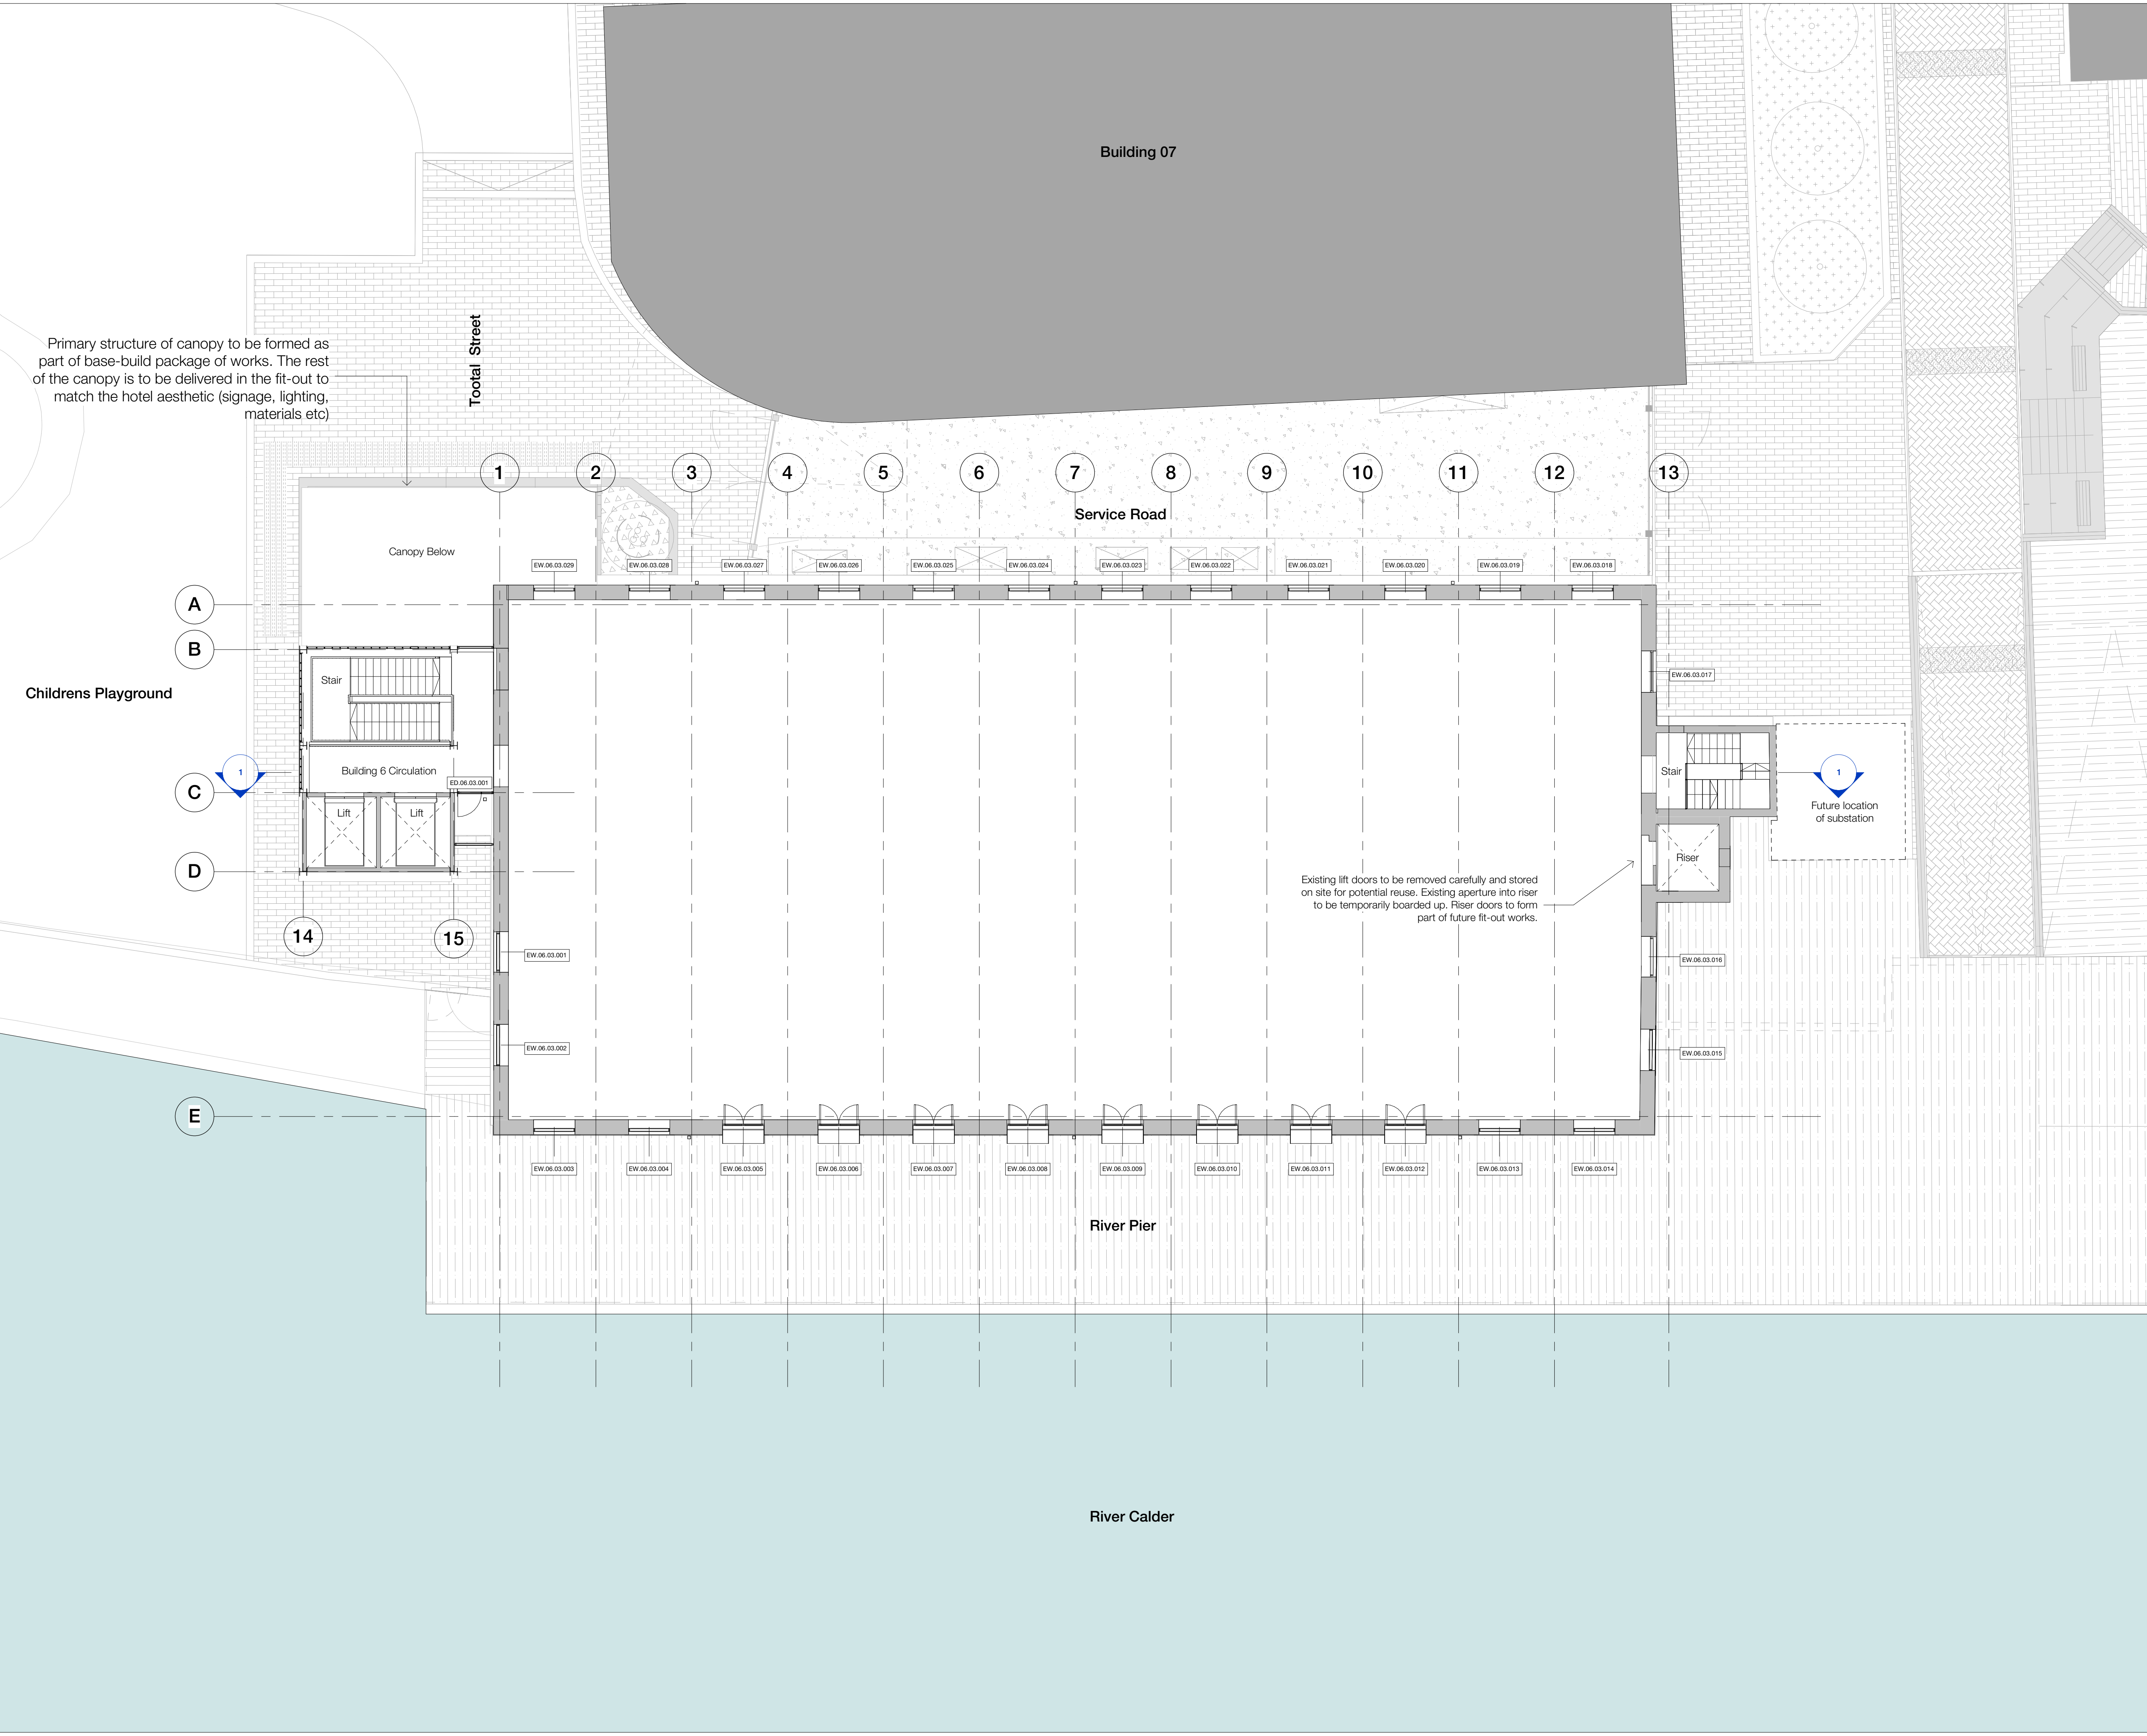

All dimensions must be checked on site prior to any fittings,

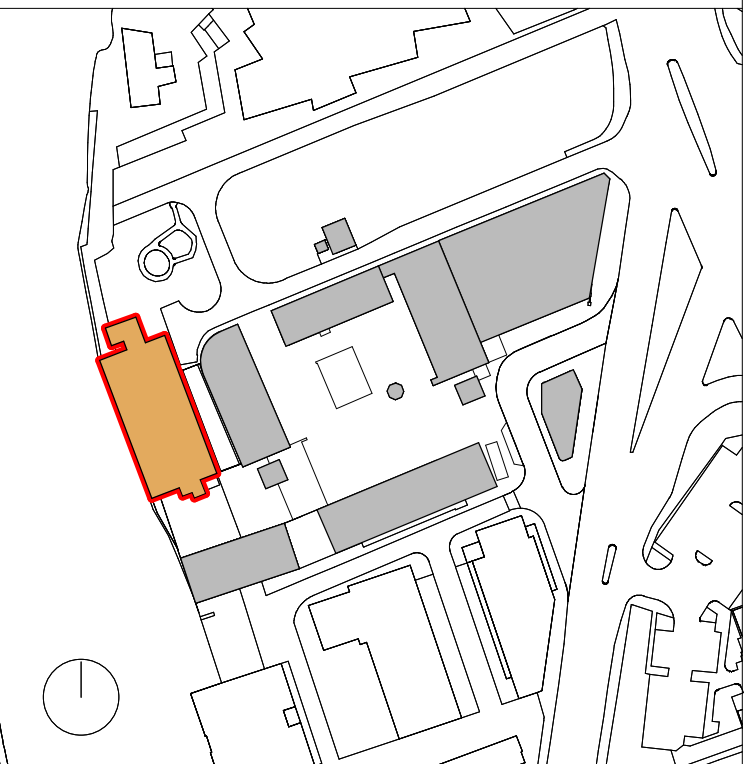

Hawkins\Brown

Drawing No.	Rev
RM-HBA-06-03-DR-A-20-0103	