


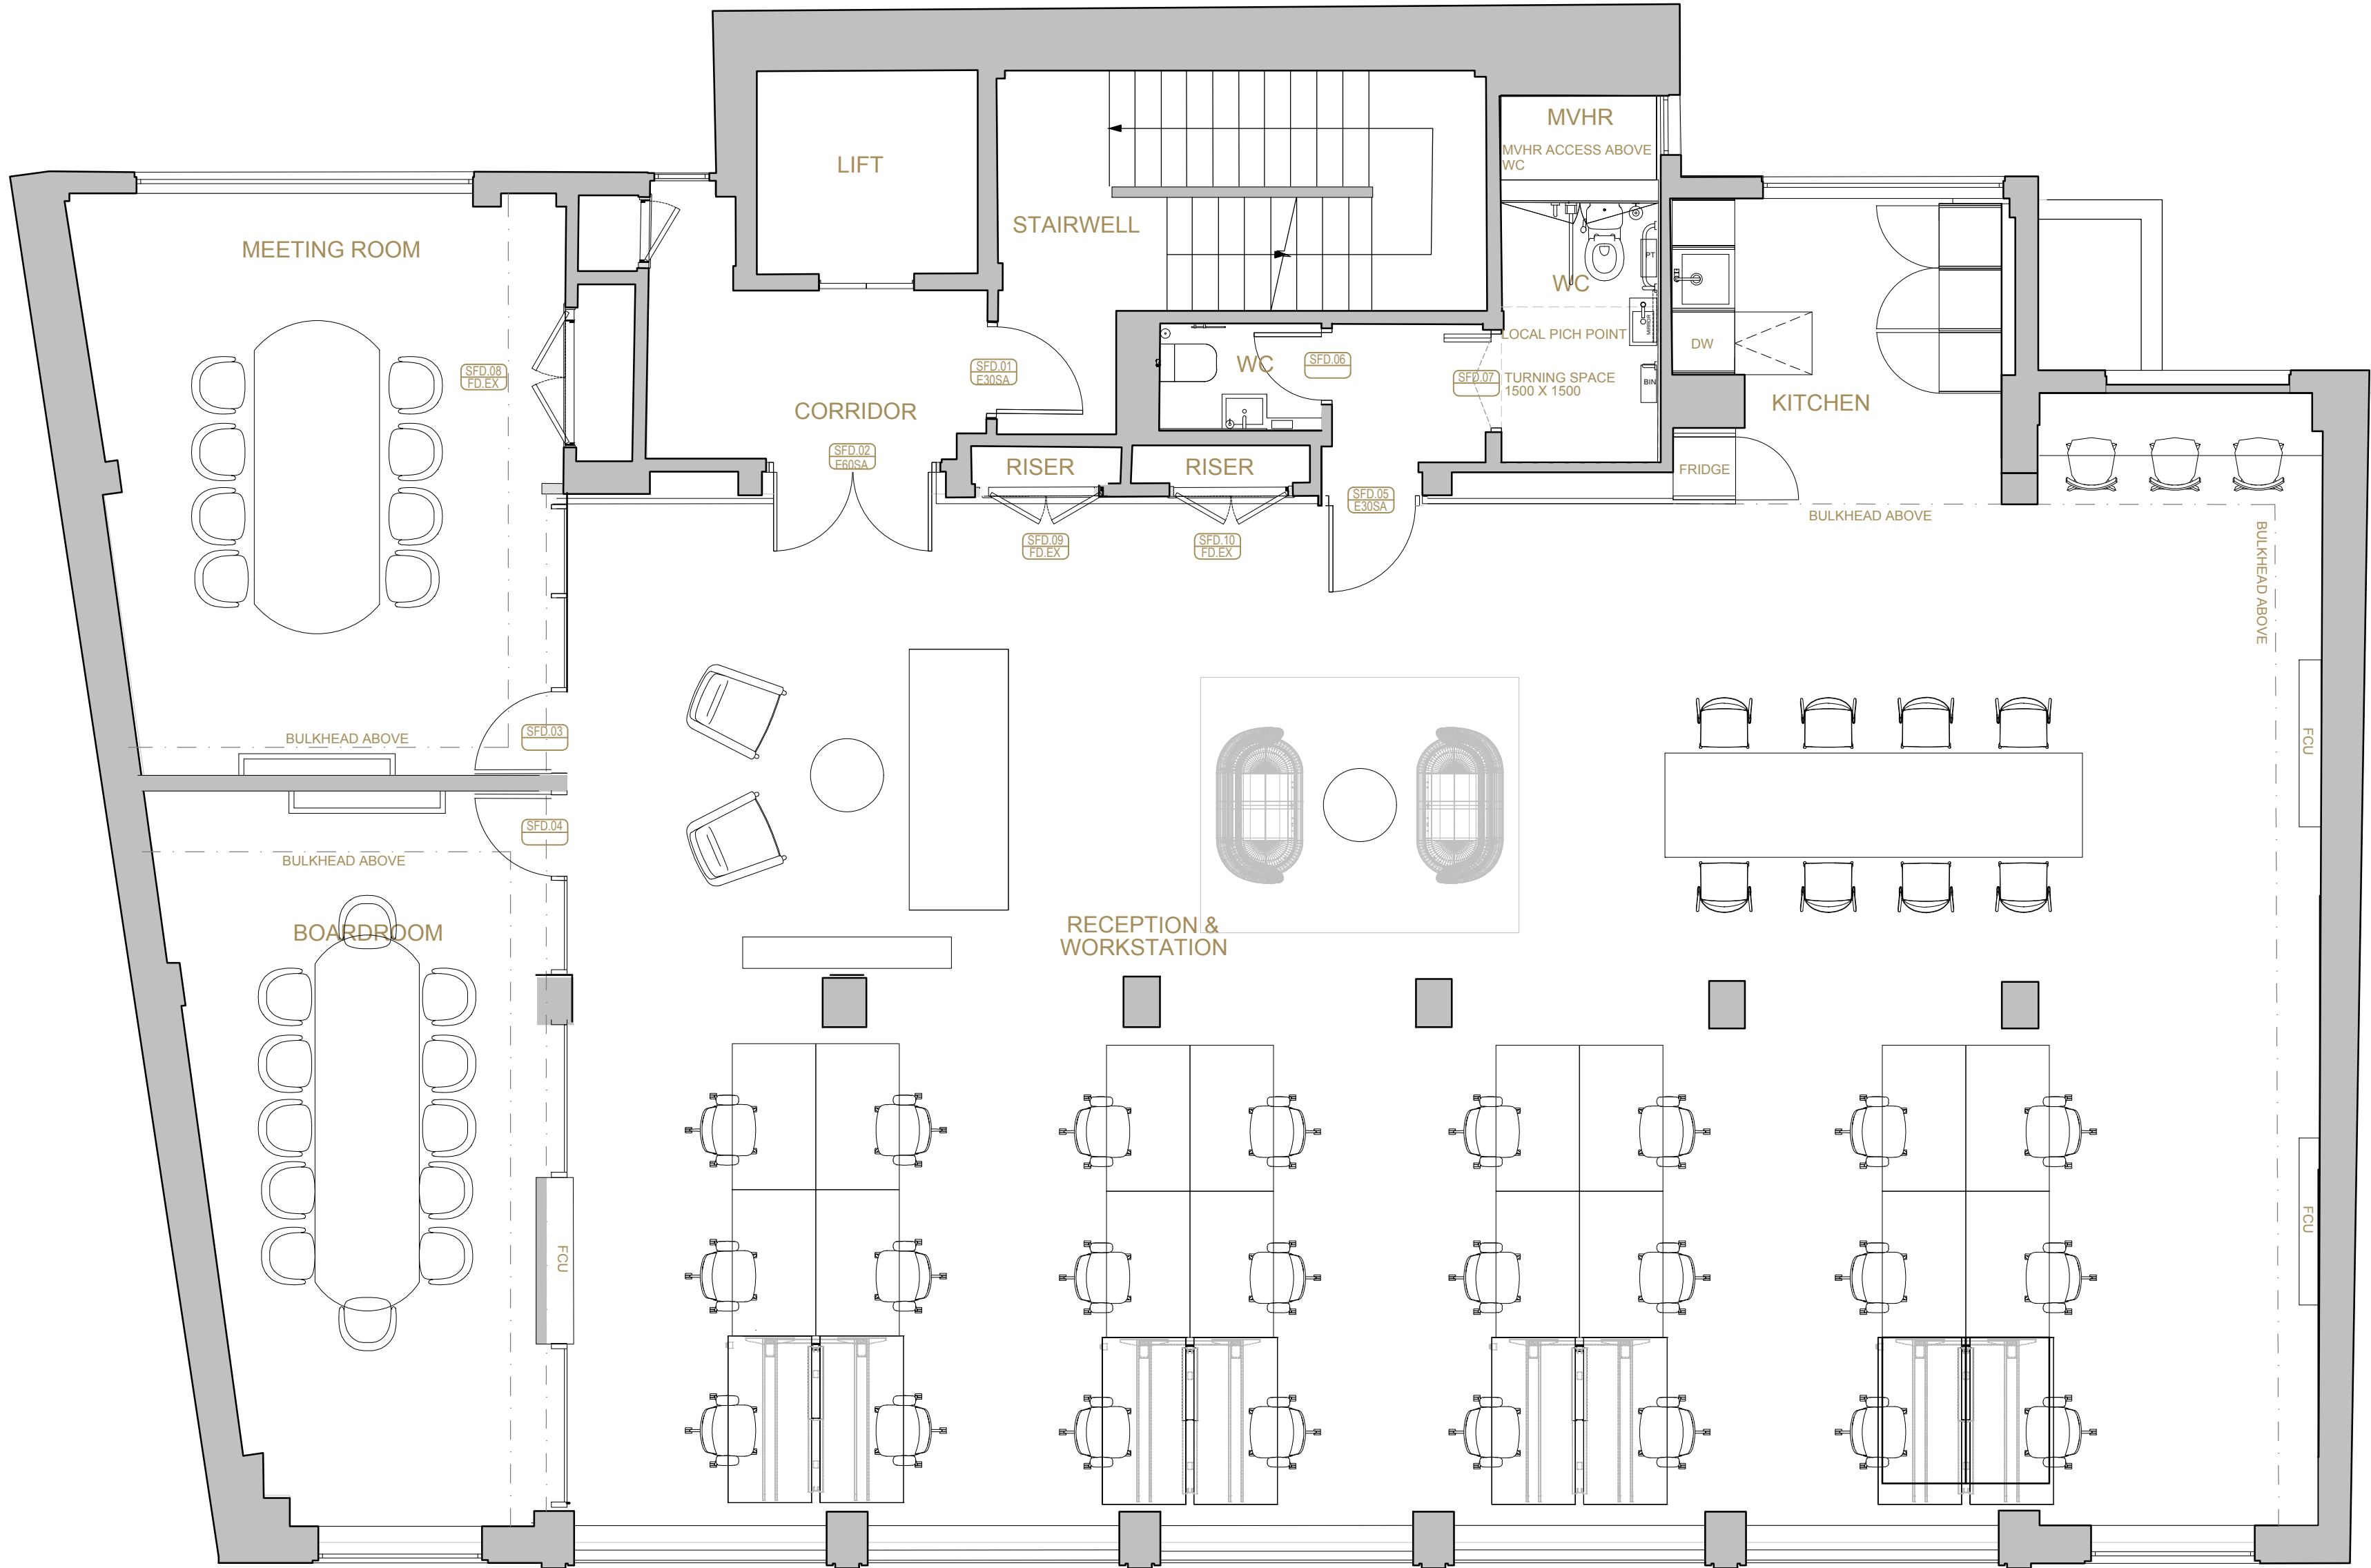

NOTES

DRAWINGS INDICATE DESIGN INTENT ONLY.

ALL DIMENSIONS IN MILLIMETRES UNLESS NOTED OTHERWISE.


THE CONTRACTOR IS RESPONSIBLE FOR TAKING AND CHECKING ALL DIMENSIONS.

DO NOT SCALE FROM THE DRAWING.

REPORT ALL CONFLICTS OF INFORMATION TO MINFIE ARCHITECTS AND SEEK ADVICE BEFORE PROCEEDING.

DRAWING TO BE READ IN CONJUNCTION WITH ALL RELATED CONSULTANTS' DRAWINGS AND ANY OTHER RELEVANT INFORMATION.

THIS DRAWING IS THE COPYRIGHT OF MINFIE ARCHITECTS LTD.

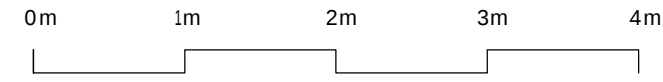

STATUS		
STAGE 4		
REVISION	DATE	ISSUE / DESCRIPTION
B	13.05.26	UPDATED TO COMMENTS
A	01.05.26	UPDATED TO COMMENTS
*	10.04.26	INITIAL ISSUE

PROJECT NAME	PROJECT NUMBER
10 BROOK STREET	1767

DRAWING TITLE

PROPOSED SECOND FLOOR GA

DRAWING NUMBER	REVISION
AP(2)2 001	B
SCALE	PAPER
1:50	A1
DRAWN/CHECKED	RG BM

MINFIE ARCHITECTS
1 VINCE STREET
LONDON
EC1V 9HB
020 7251 9013

MINFIE ARCHITECTS