


30 EASTBOURNE TERRACE SCHEME EIGHT LAYOUT

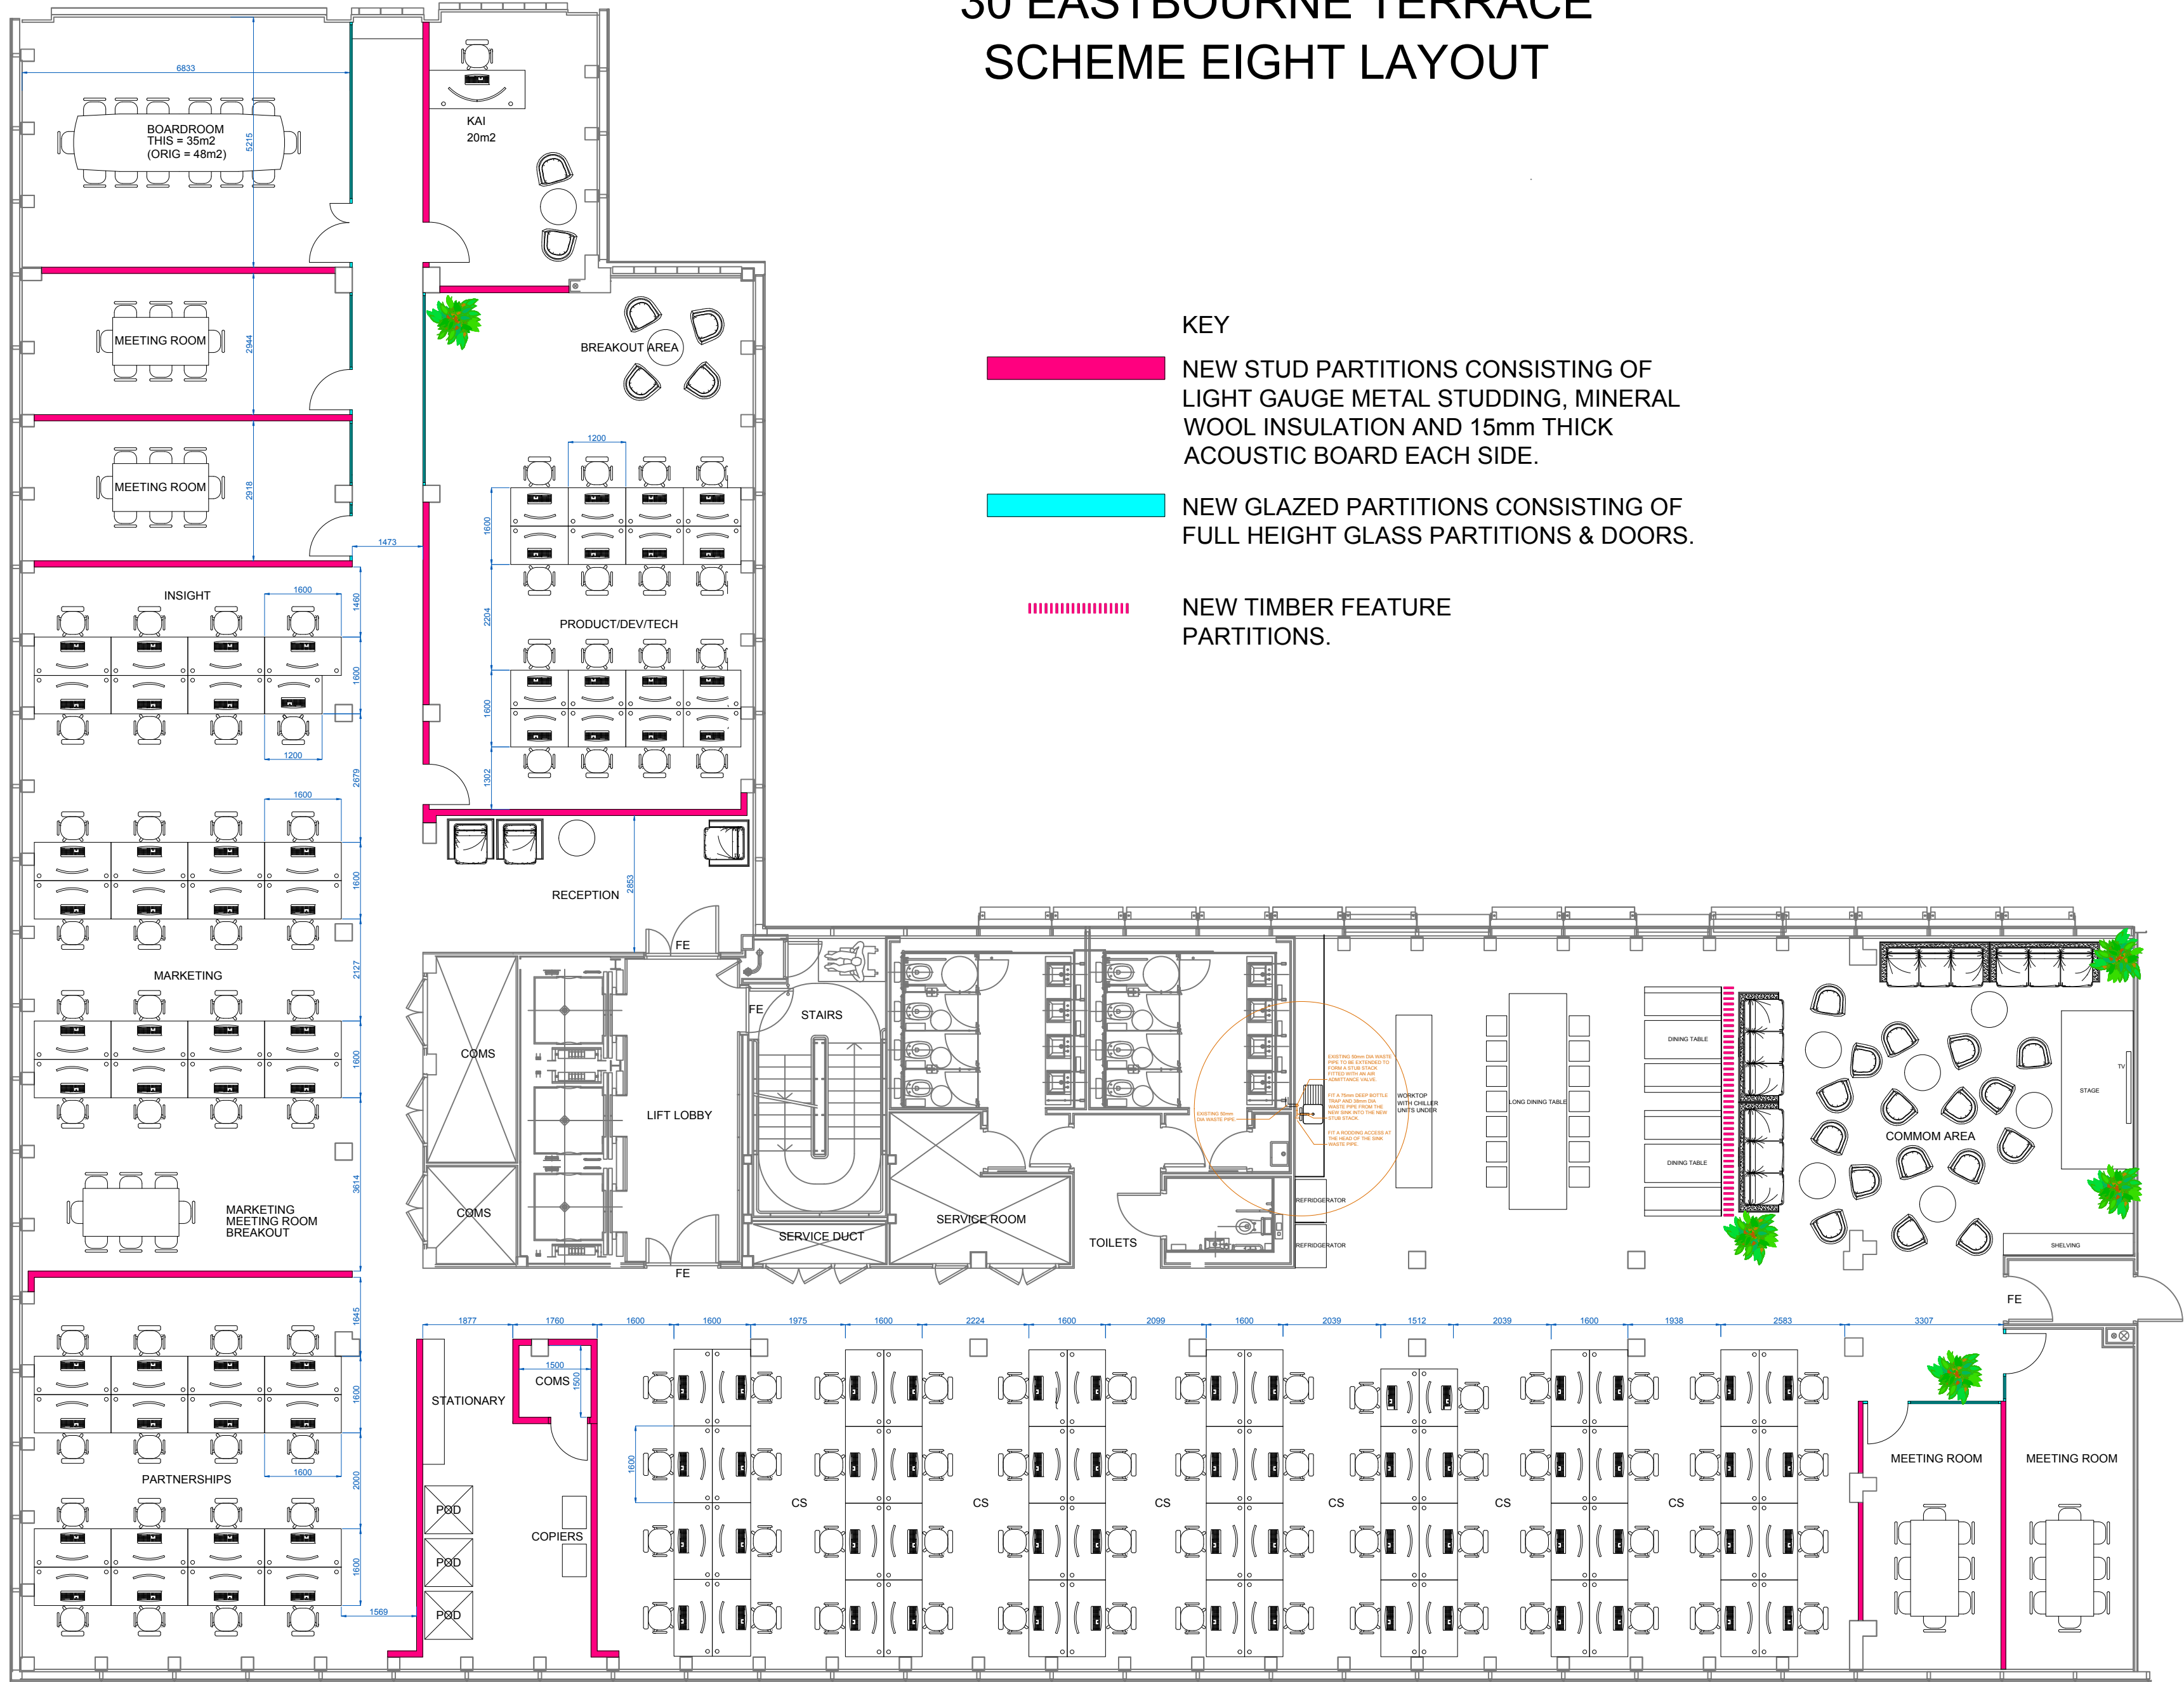

PRACTICE NAME JAMES DOLAN ARCHITECT		
MOB: 07525 896340 Email: james.dolan@btinternet.com		
PROJECT 30 EASTBOURNE TERRACE LONDON W2		
TITLE BARK HEAD OFFICE		
FURNITURE PLAN		
SCALE 1:100	DATE OCT 2022	DRAWN BY JD
DWG No. 30ET/2022/01	REVISION L	