

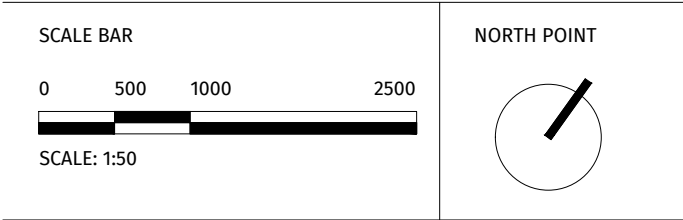


Second Floor
Total Therapy Clinic Area - 160m²

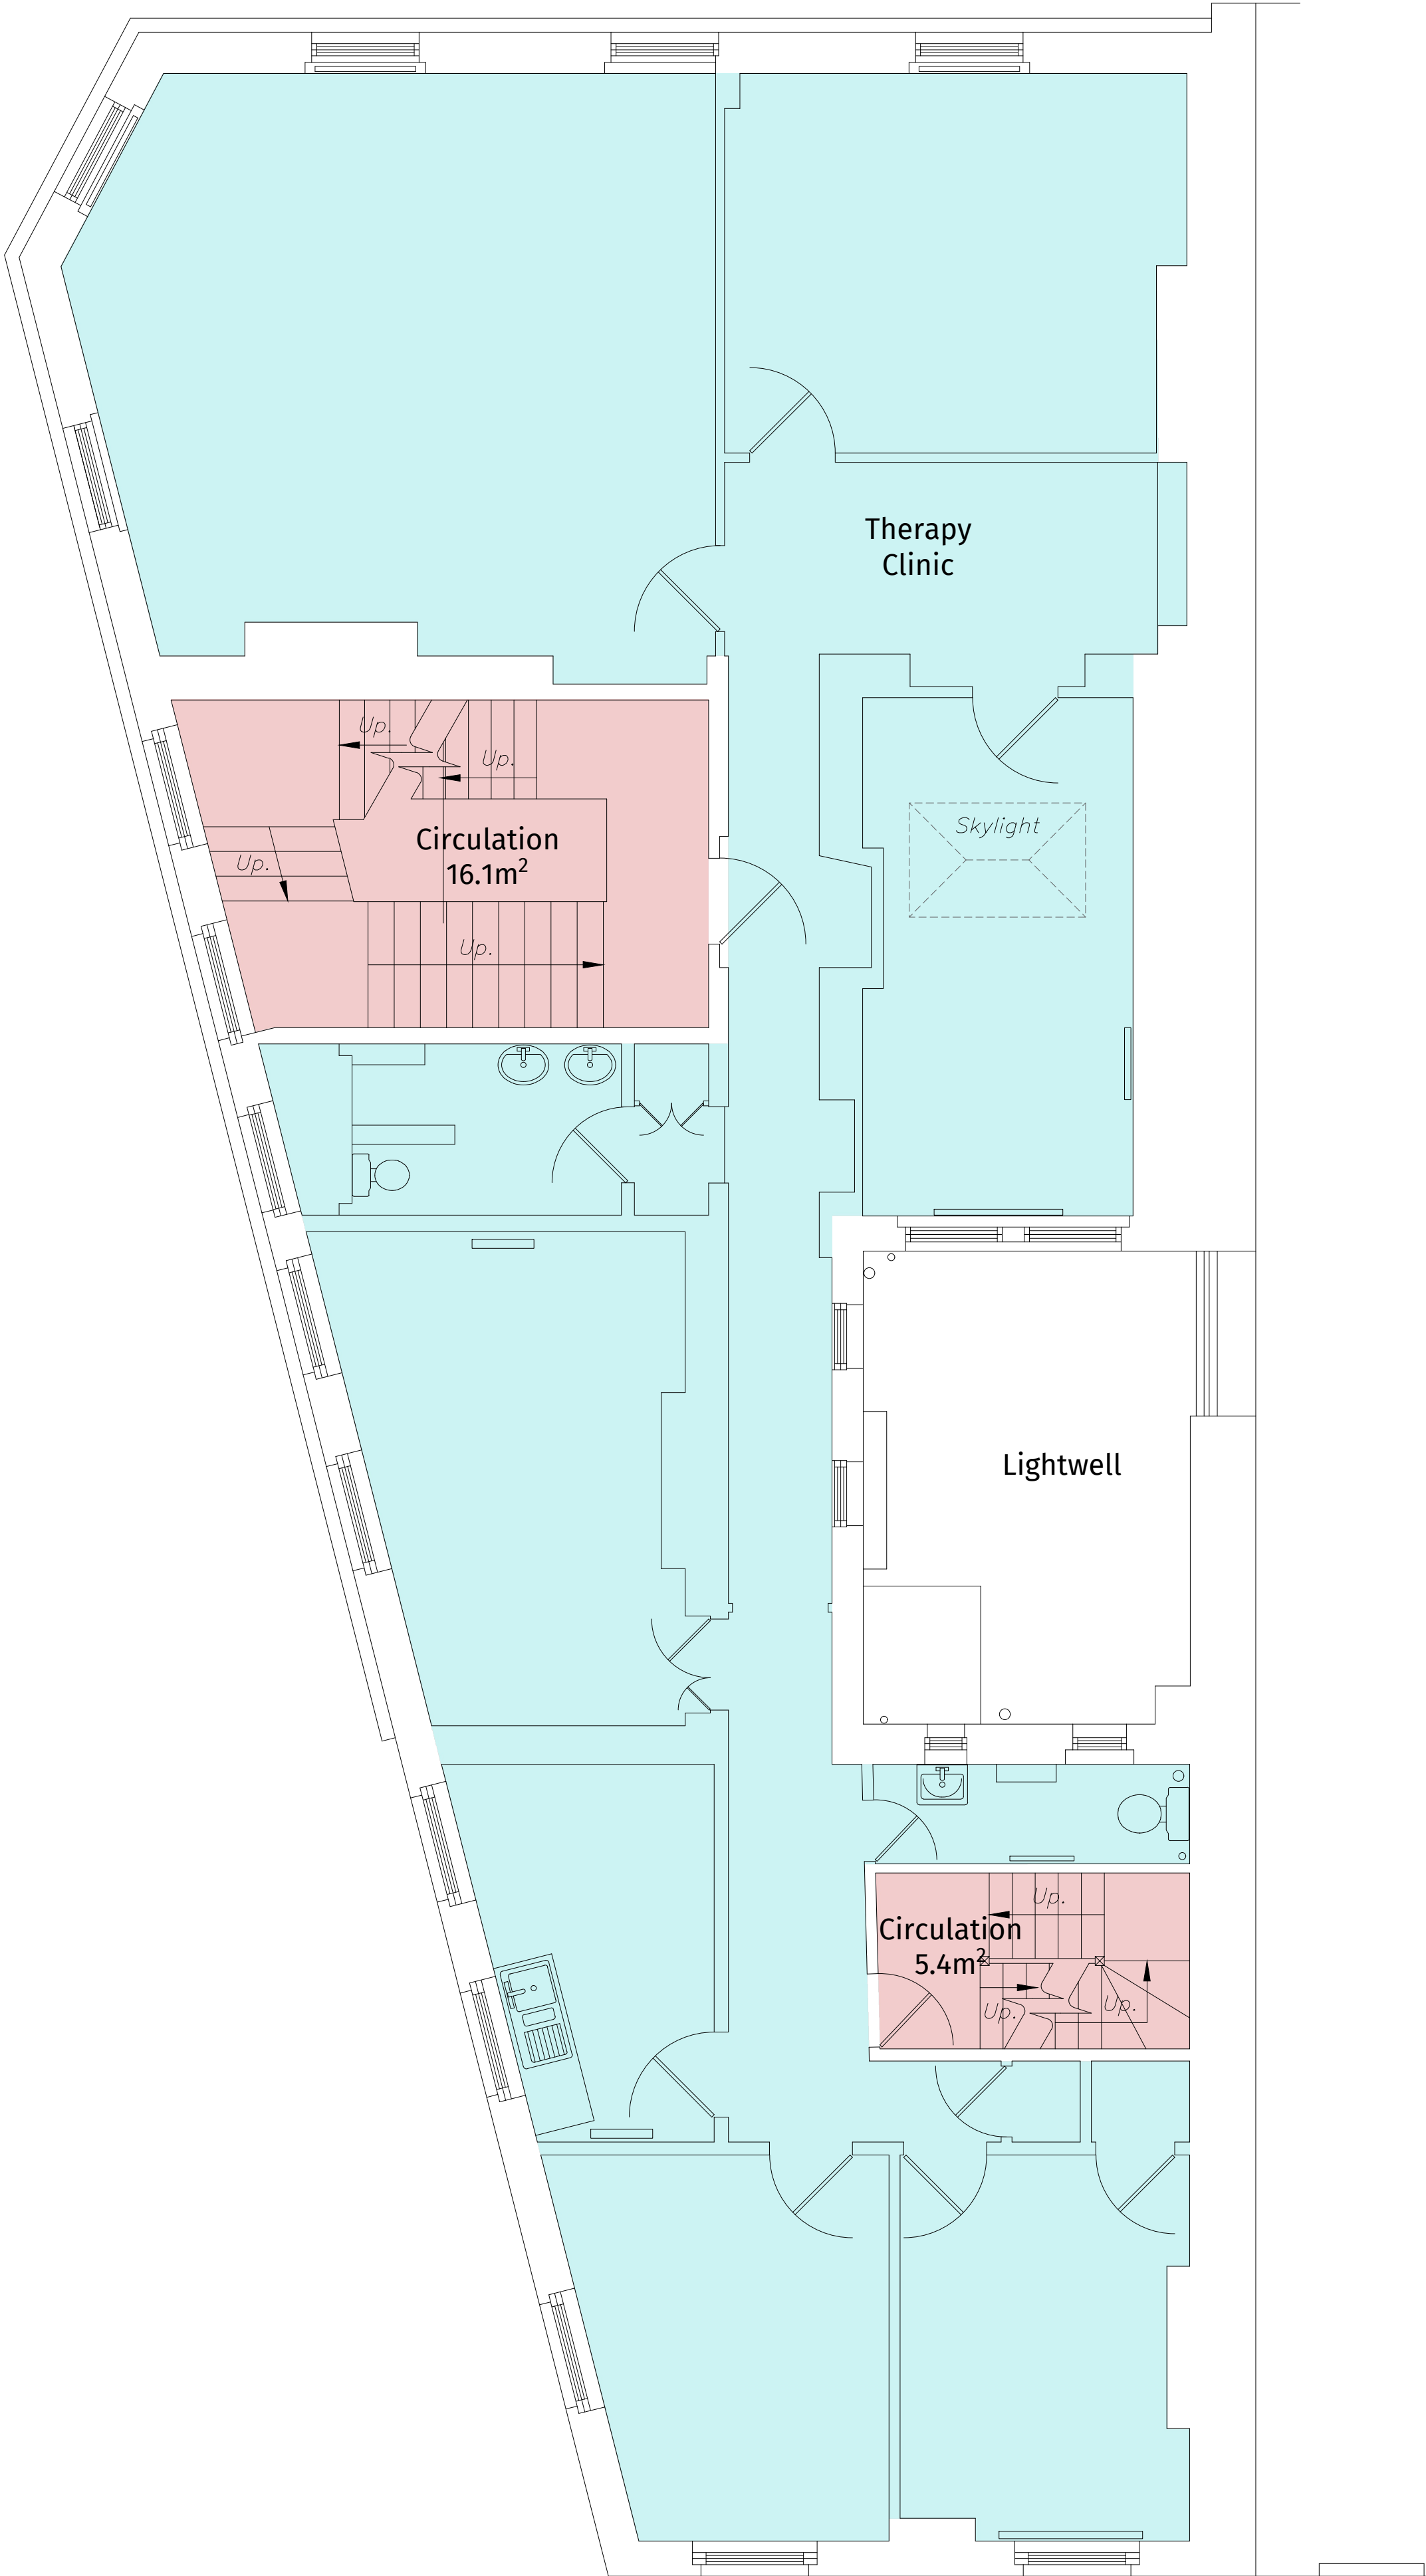

P01	15.05.26	Issued for Planning Pre-Application Submission	PSa	PT
REV	DATE	DESCRIPTION	DR	CH

PLANNING

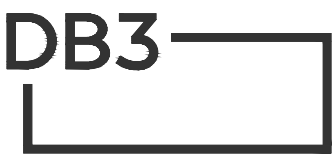

LONDON

First Floor, 20-25 Glasshouse Yard, London, EC1A 4JT
T: 020 7689 1434 www.db3group.com

CLIENT Panson					
PROJECT 341 Euston Road London					
TITLE Existing Second Floor General Arrangement Plan					
CREATION DATE 10.02.2026	SCALE @ A2 150	DRN PSa	CHK PT	APP PT	SUIT S4
SHEET NO. 19162 - DB3 - B01 - 02 - DR - A - 20300					REVISION P01
PROJECT NO ORIGINATOR ZONE LEVEL TYPE ROLE NUMBER					

© COPYRIGHT: ALL RIGHTS RESERVED.
THIS DRAWING MUST BE READ IN CONJUNCTION WITH ALL OTHER RELEVANT DRAWINGS AND INFORMATION.
ANY DISCREPANCIES MUST BE REPORTED TO DARTNORTON IMMEDIATELY.
THE DRAWING OR INFORMATION MUST NOT BE USED FOR CONSTRUCTION UNLESS EXPRESSLY ISSUED FOR CONSTRUCTION.

DO NOT SCALE FROM THIS DRAWING. WORK ONLY TO THE PRINTED DIMENSIONS.

01 | General Arrangement Plan

SCALE:1:50