
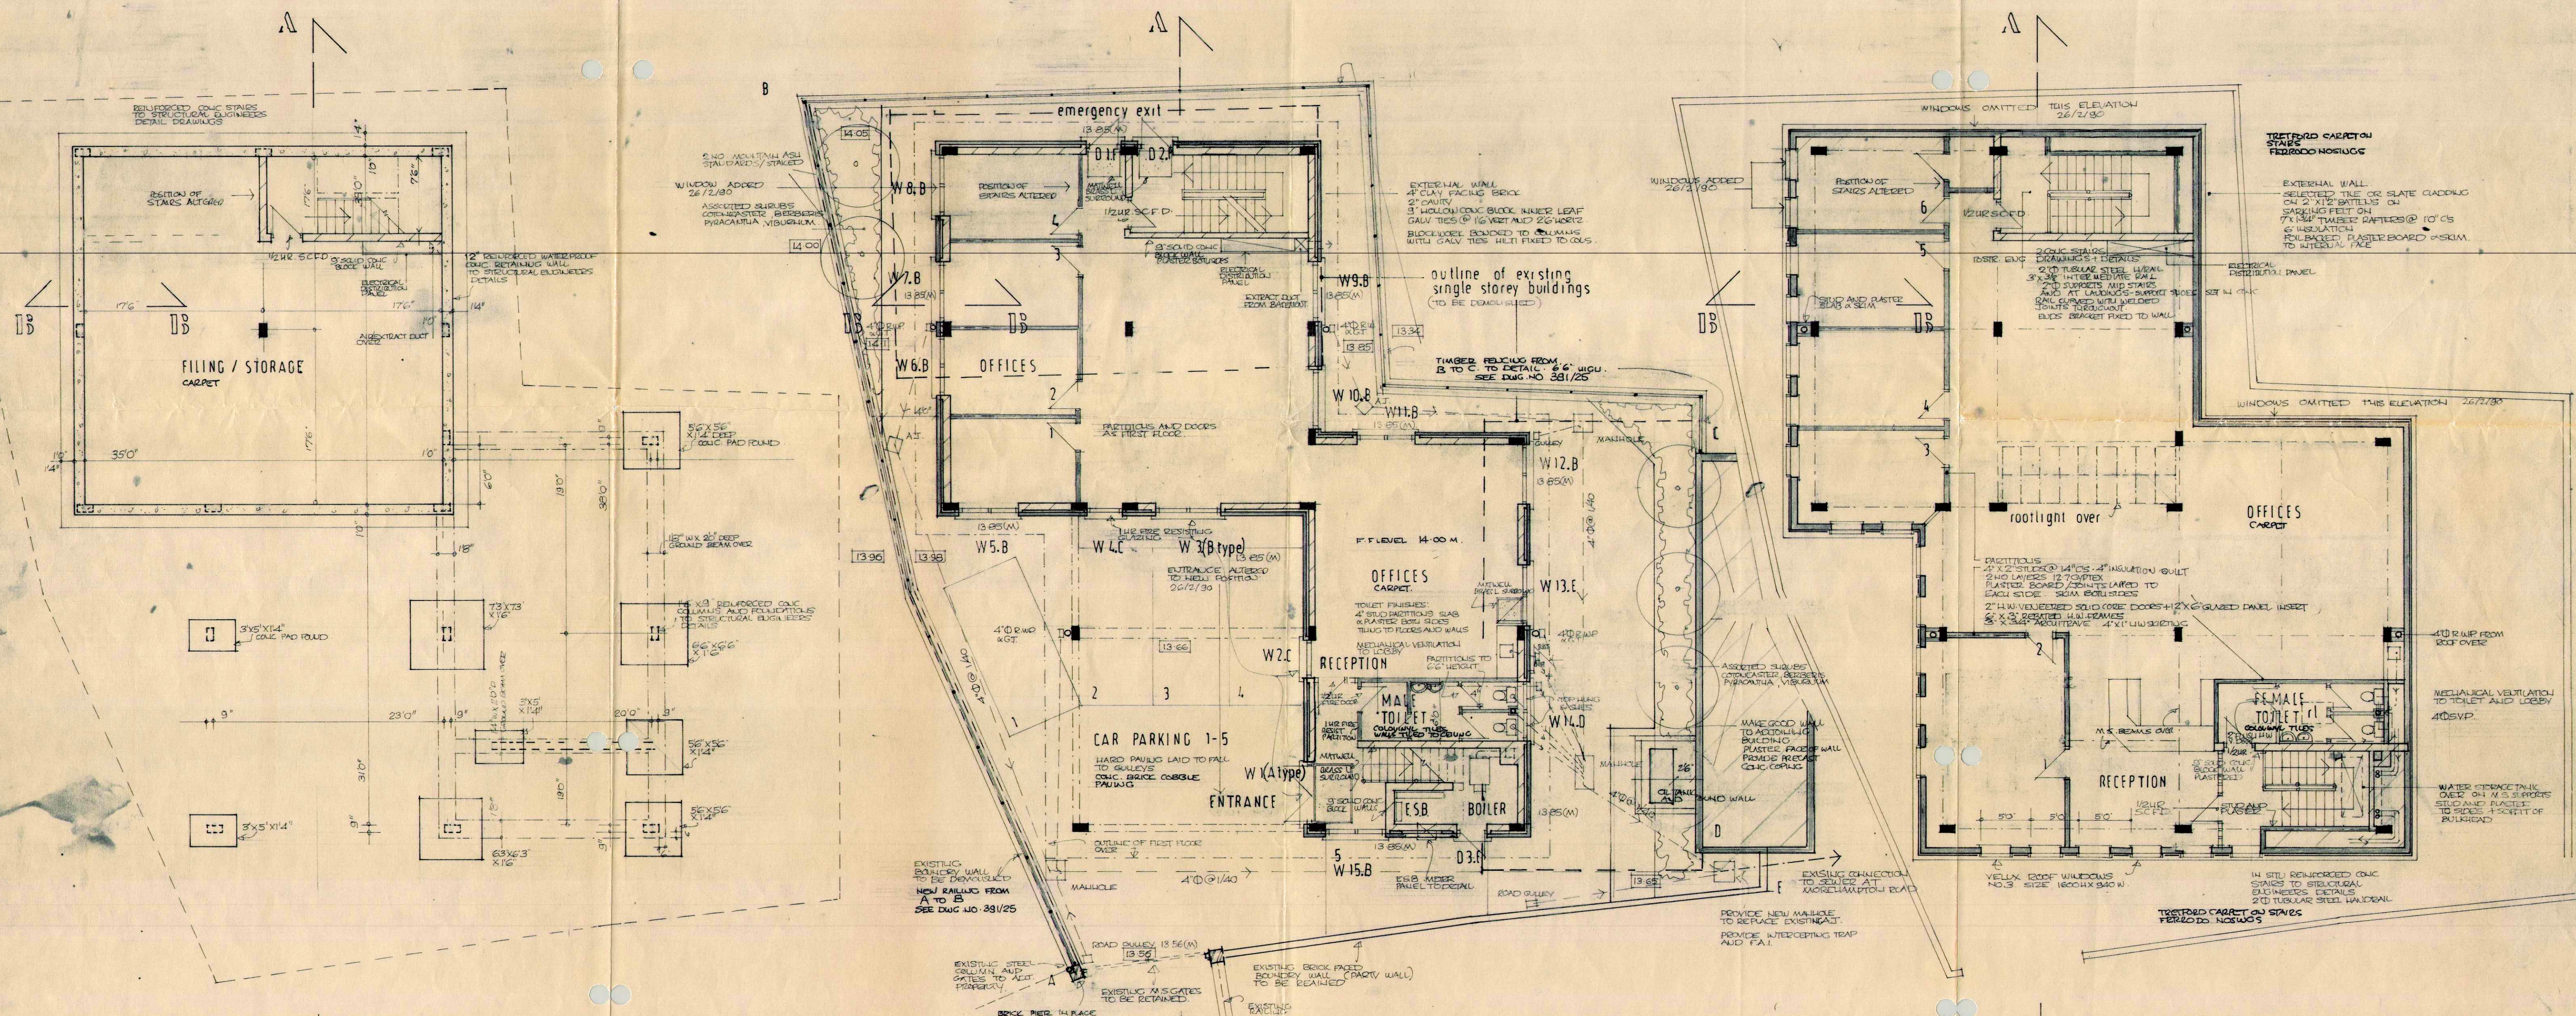


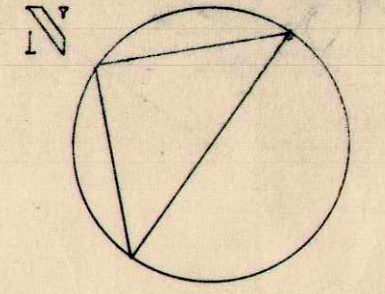

BASEMENT FLOOR

GROUND FLOOR

FIRST FLOOR

REVISIONS	C 11 7 91	GENERAL REVISIONS / FINISHES
	B 15 3 90	GENERAL REVISIONS
	A 26 2 90	STAIRS ALTERED - WINDOWS OMITTED WITH ELEVATION PRIVATE OFFICES ADDED - ENTRANCE ALTERED

NOTES
THIS DRAWING IS TO BE READ IN CONJUNCTION WITH STRUCTURAL ENGINEERS
DRAWINGS AND SPECIFICATION.

Randal McDonnell Architect
Randal McDonnell ARCHITECTS
105 MOREHAMPTON ROAD
DUBLIN 16
Telephone 984697
Scale: 1"=8'0"
Date: 13.9.89
Client: BUSINESS AND ACCOUNTING SERVICES LTD.
Drg. 391/10 C