


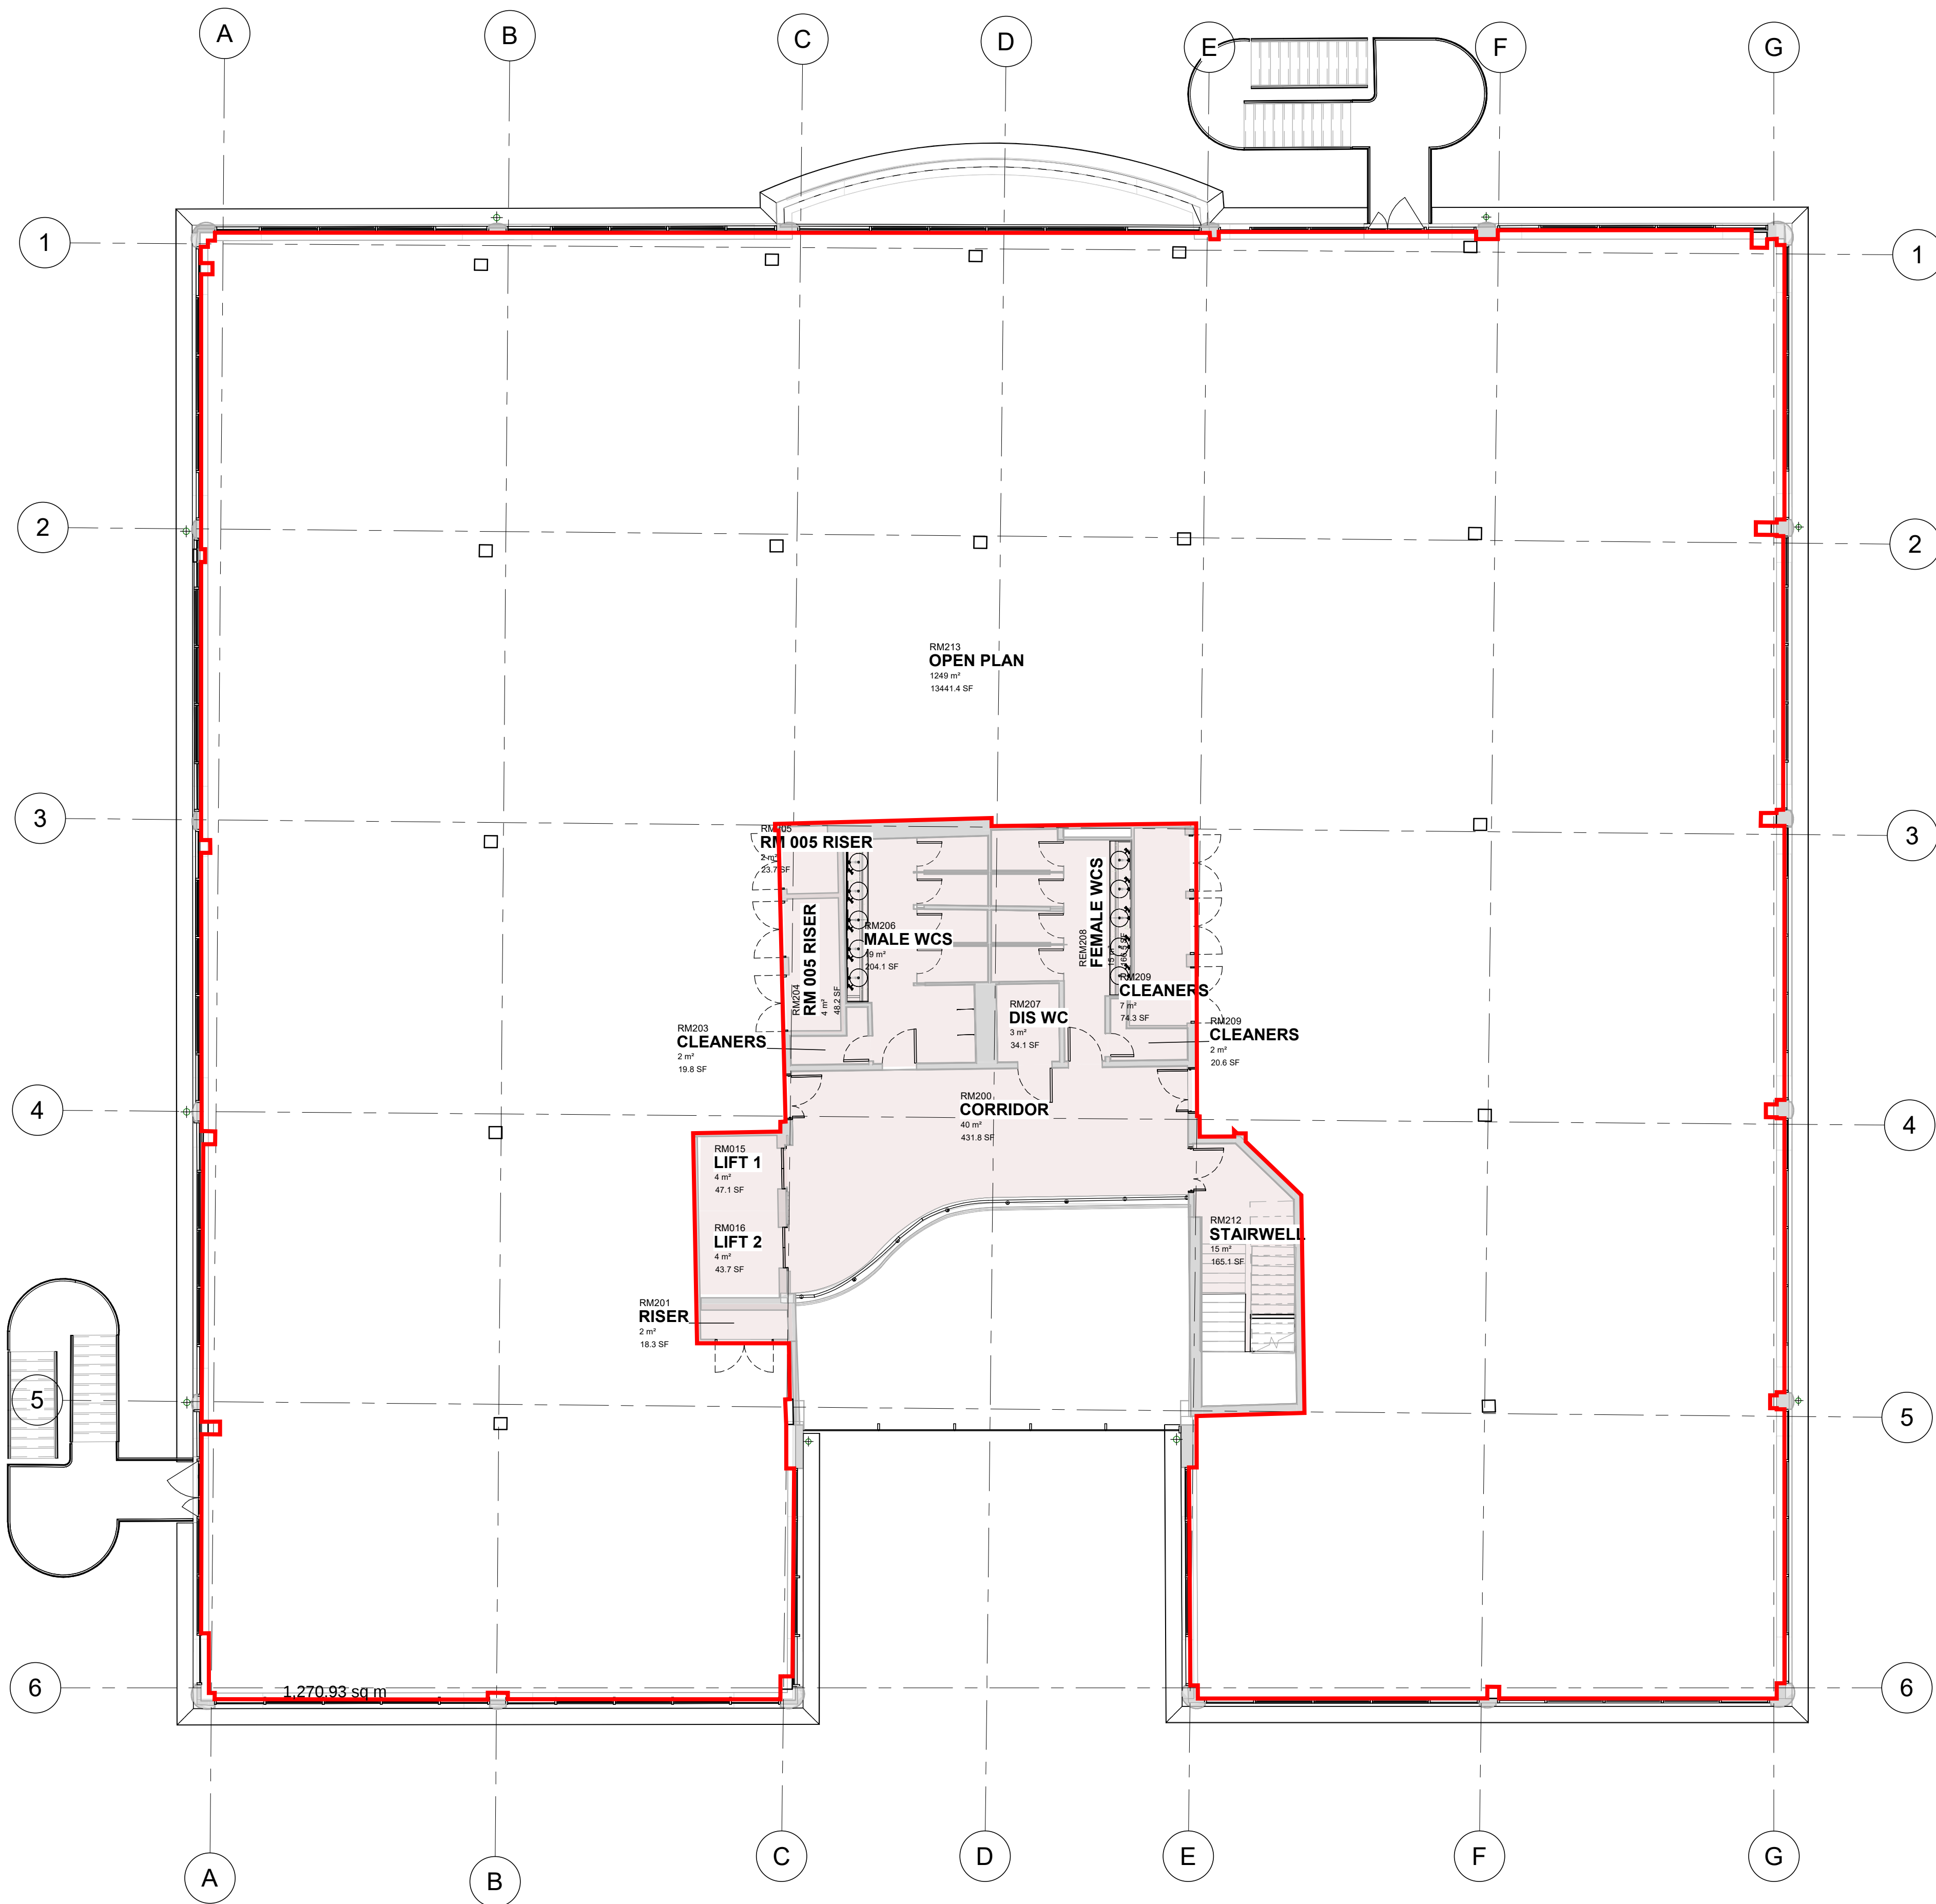


AP - GIA SCHEDULE - SECOND FLOOR

Room Name	Sqm	Sqft
BUILDING FACILITIES		
CLEANERS	2 m²	20 ft²
CLEANERS	7 m²	74 ft²
CLEANERS	2 m²	21 ft²
CORRIDOR	40 m²	432 ft²
DIS WC	3 m²	34 ft²
FEMALE WCS	15 m²	167 ft²
MALE WCS	19 m²	204 ft²
RISER	2 m²	18 ft²
RM 005 RISER	2 m²	24 ft²
RM 005 RISER	4 m²	48 ft²
STAIRWELL	15 m²	165 ft²

OPEN PLAN		
OPEN PLAN	1249 m²	13441 ft²
	1361 m²	14648 ft²

AP - NLA SCHEDULE - SECOND FLOOR

Room Name	Sqm	Sq ft
LEVEL 2		
OPEN PLAN	1249 m²	13441 ft²
	1249 m²	13441 ft²

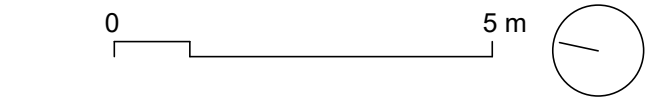

R01	09.10.23	RECORD ISSUE	MB
Rev	Date	Description	By



Suite 5 The Sanctuary,
23 Oak Hill Grove, Surbiton
KT6 6DU
T: 020 906 8000
E: info@resonateinteriors.com
www.resonateinteriors.com

Client
PALM CAPITAL

Project
FAREHAM BUILDING 3000A & 3000B

Drawing
SECOND FLOOR - AREA PLAN

Drawn	Checked	Authorised
NP	MB	MS

Scale @ A1	Date
1 : 100	12/21/21

Status
FOR RECORD

Drawing no.	Rev
3082 3000A AP 02	R01