


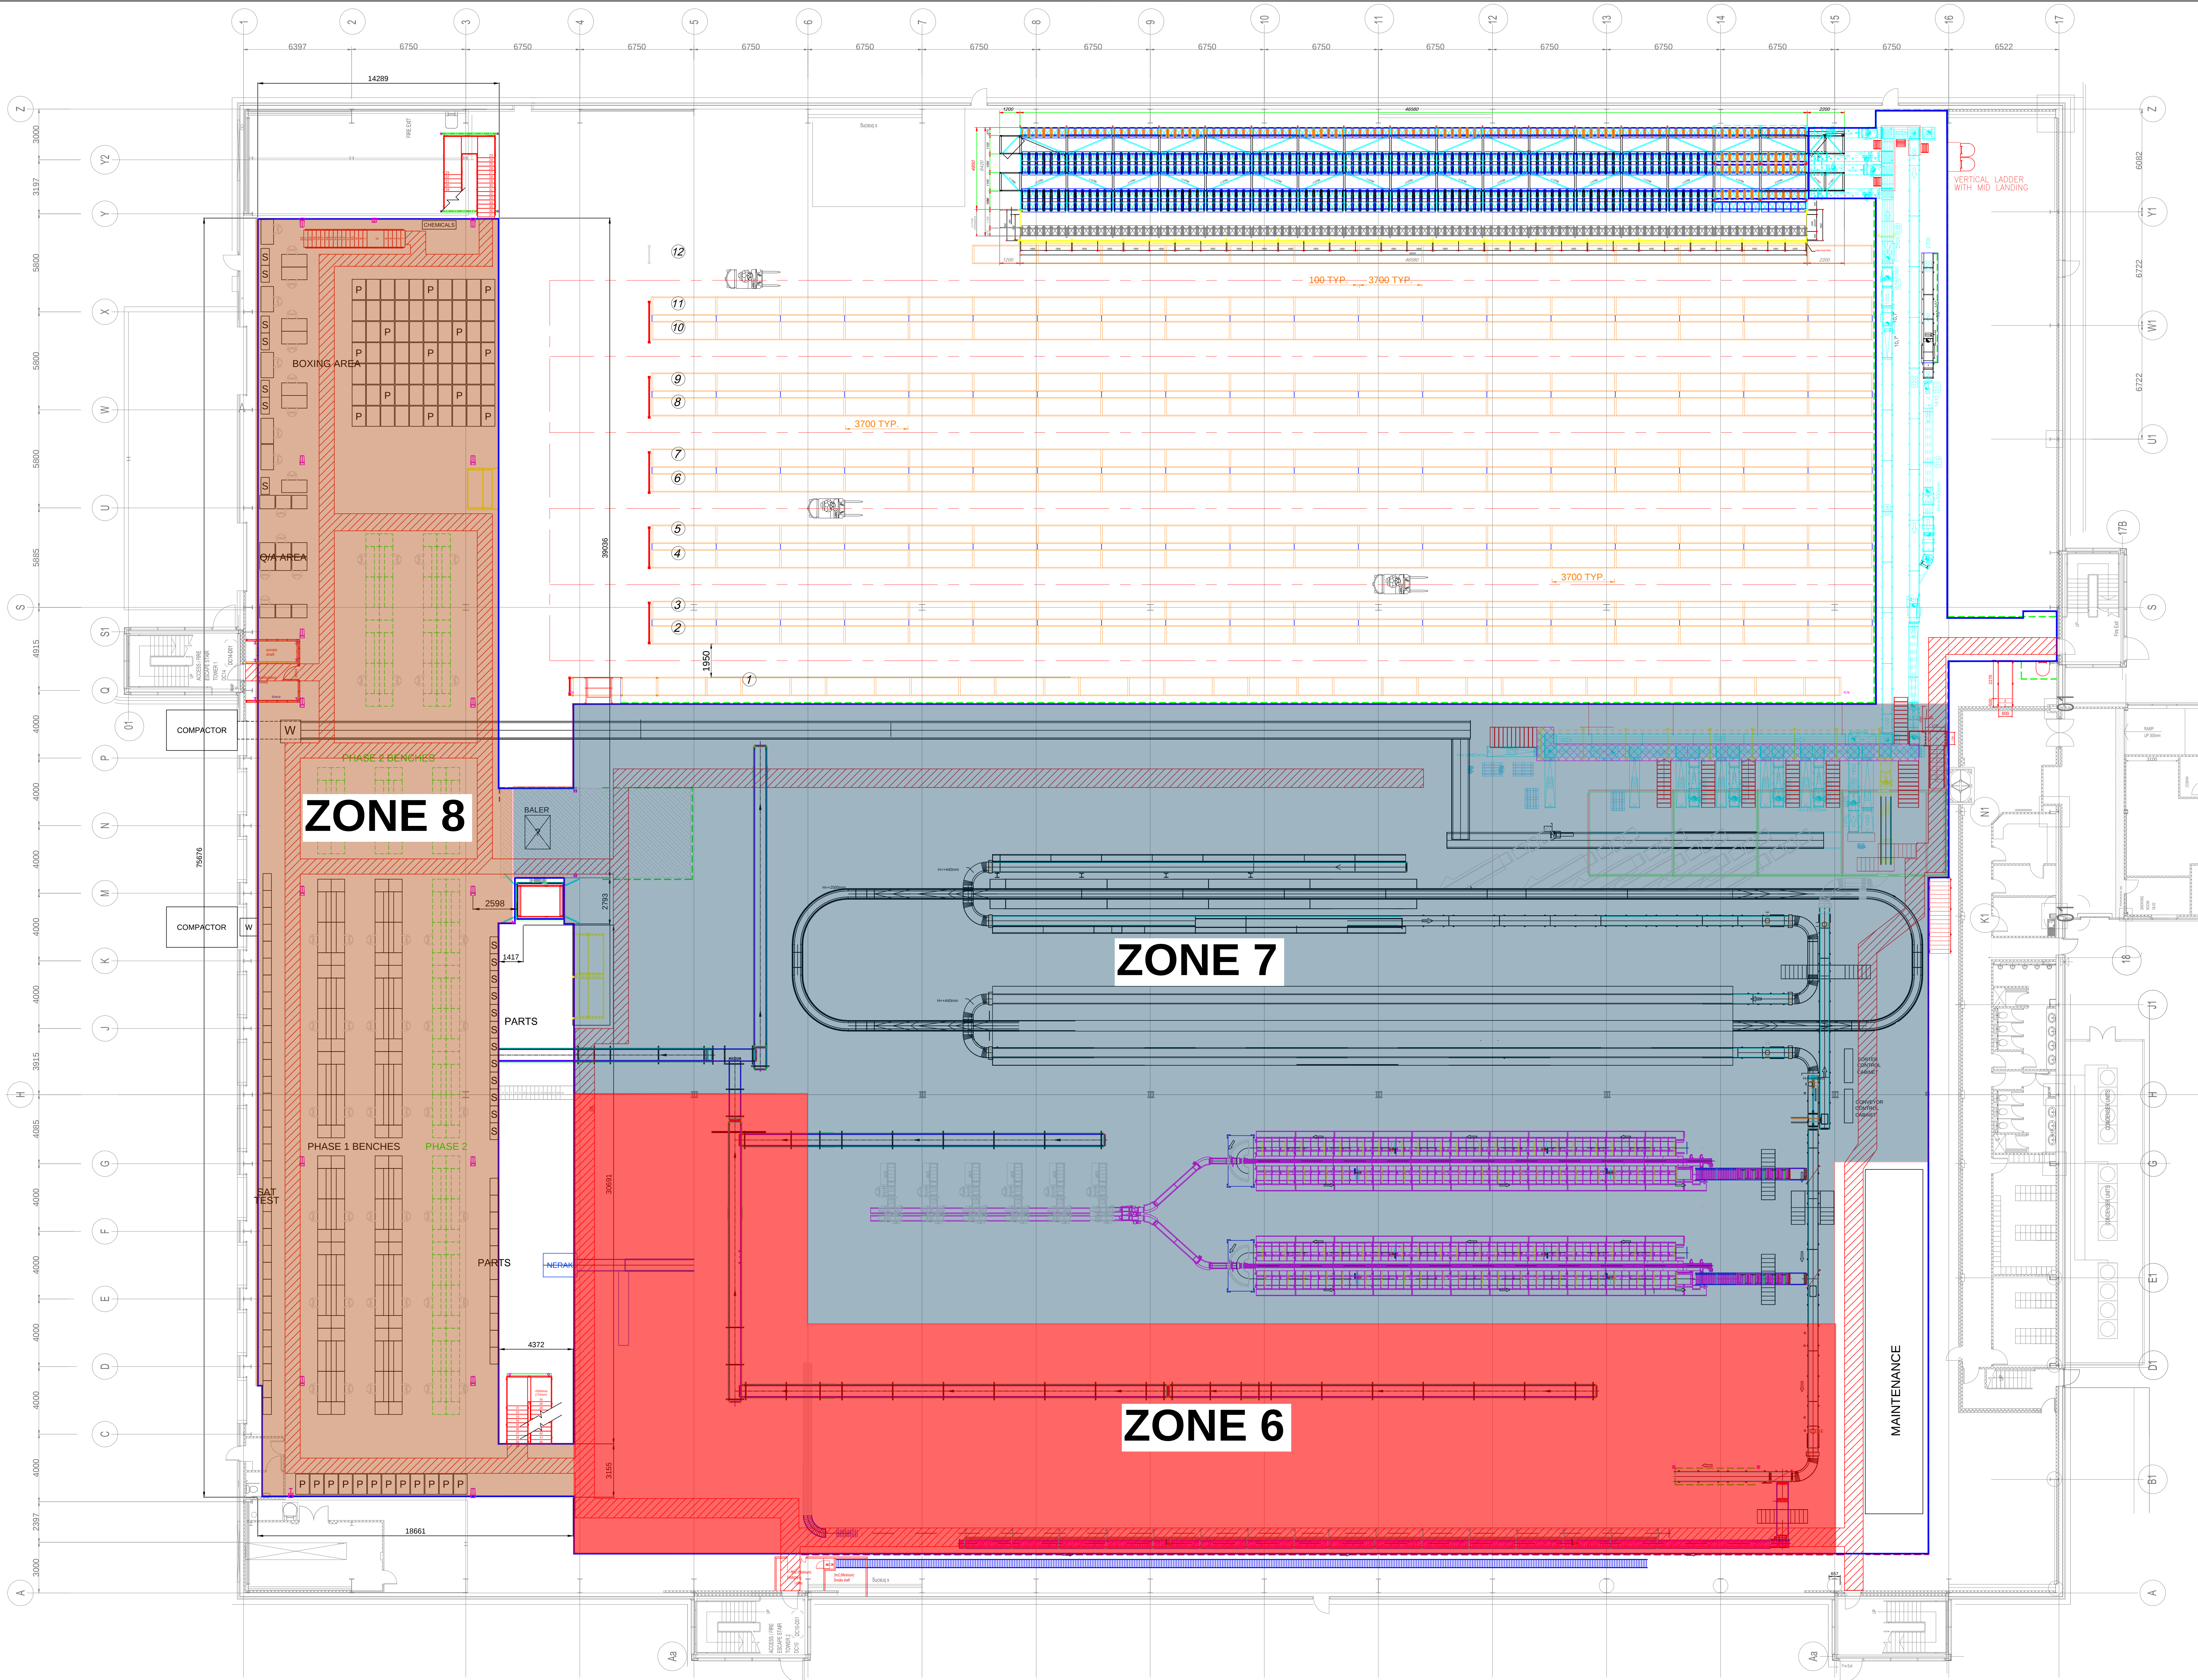

REV A, STAIRCASE 2 AMENDED 23/02/10 RC

**AWA** ALAN WILSON ASSOCIATES  
8 BISHOPS AVENUE, BROMLEY, KENT BR1 3ES

PREPARED BY: A.H. WILSON  
Telephone 01973 383 725  
fax 0208 402 6341

**MEZZANINE**  
INTERNATIONAL LIMITED  
Mezzanine House, Buntingford Road, Buntingford, Cambs, Cambs CB11 1JF  
Tel: (+44) 01632 872871 Fax: (+44) 01632 873253  
e-mail: info@mezzanine.co.uk sales@mezzanine.co.uk  
© COPYRIGHT 2008 MEZZANINE INTERNATIONAL LTD.

TITLE 7000mm LEVEL LAYOUT  
SITE  
GAME BASINGSTOKE

|             |                      |               |
|-------------|----------------------|---------------|
| SCALE       | 1:125                | AO            |
| DRAWN       | ADG                  | DATE 14/12/09 |
| CHECKED     |                      | DATE          |
| DRAWING No. | MI 0912-22/7m LAYOUT | REV A         |