


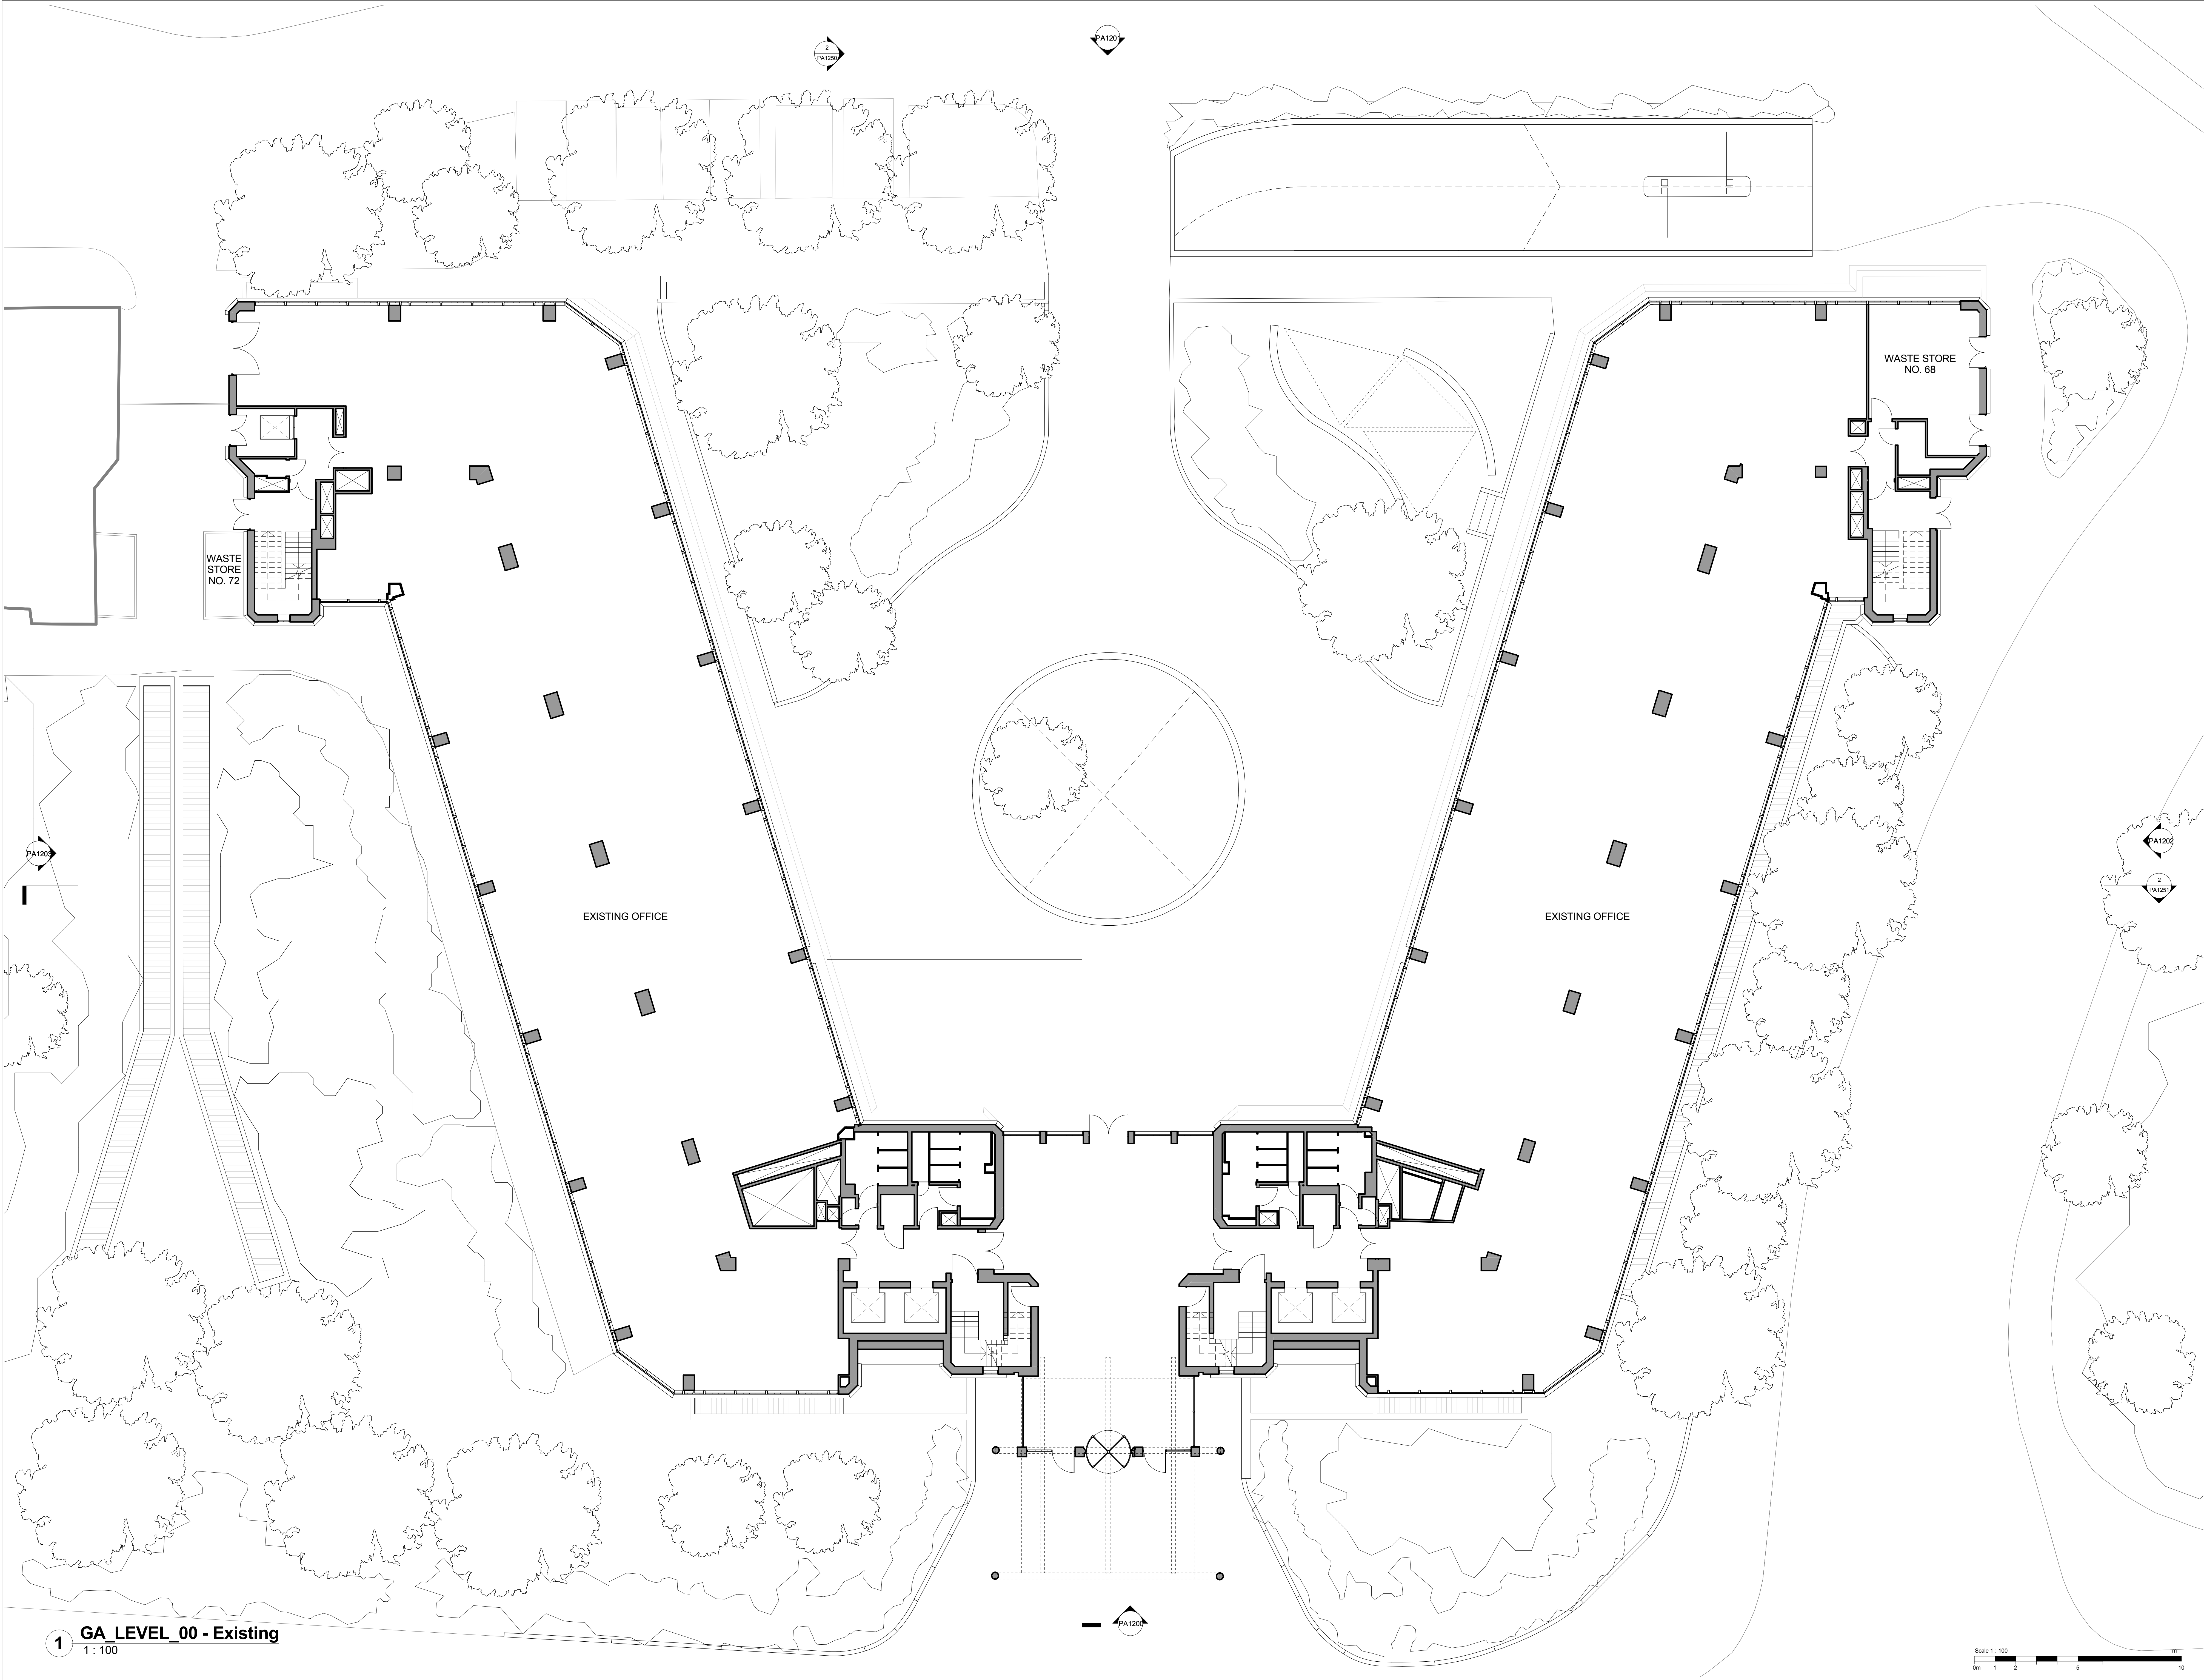

General Notes

1. Dimensions are in millimetres unless stated otherwise.
2. Levels are in metres unless otherwise stated. Ground level is represented as 0.00m relative to +5.280m AOD.
3. Dimensions govern. Do not scale off drawing.
4. All dimensions to be verified on site before proceeding.
5. All discrepancies to be notified in writing to Make Limited.

© Make Limited 2017


NOTE :
All existing drawings are based on non-invasive survey information. Full survey required after revealing existing structure and partitioning.

00	17/07/17	PLANNING SUBMISSION	KG
REV	Date	Reason For Issue	CHK

PLANNING
DRAWING STATUS

make
32 Cleveland Street,
London, W1T 4JY
tel +44 (0) 20 7636 5151
info@makearchitects.com
www.makearchitects.com

Client
**Harrods Commercial
Property Limited**
**68-72 Hammersmith Road
London, W14 8UD**

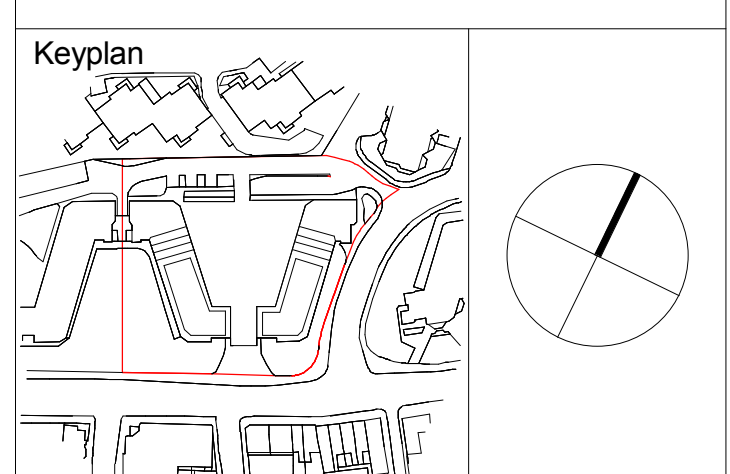

Project Hammersmith Office	Date 17/07/17
Drawing Title Ground Floor Existing	Rev No. 00
Scale at A0 1 : 100	Project No. 1308
Drawing No. PA1000	