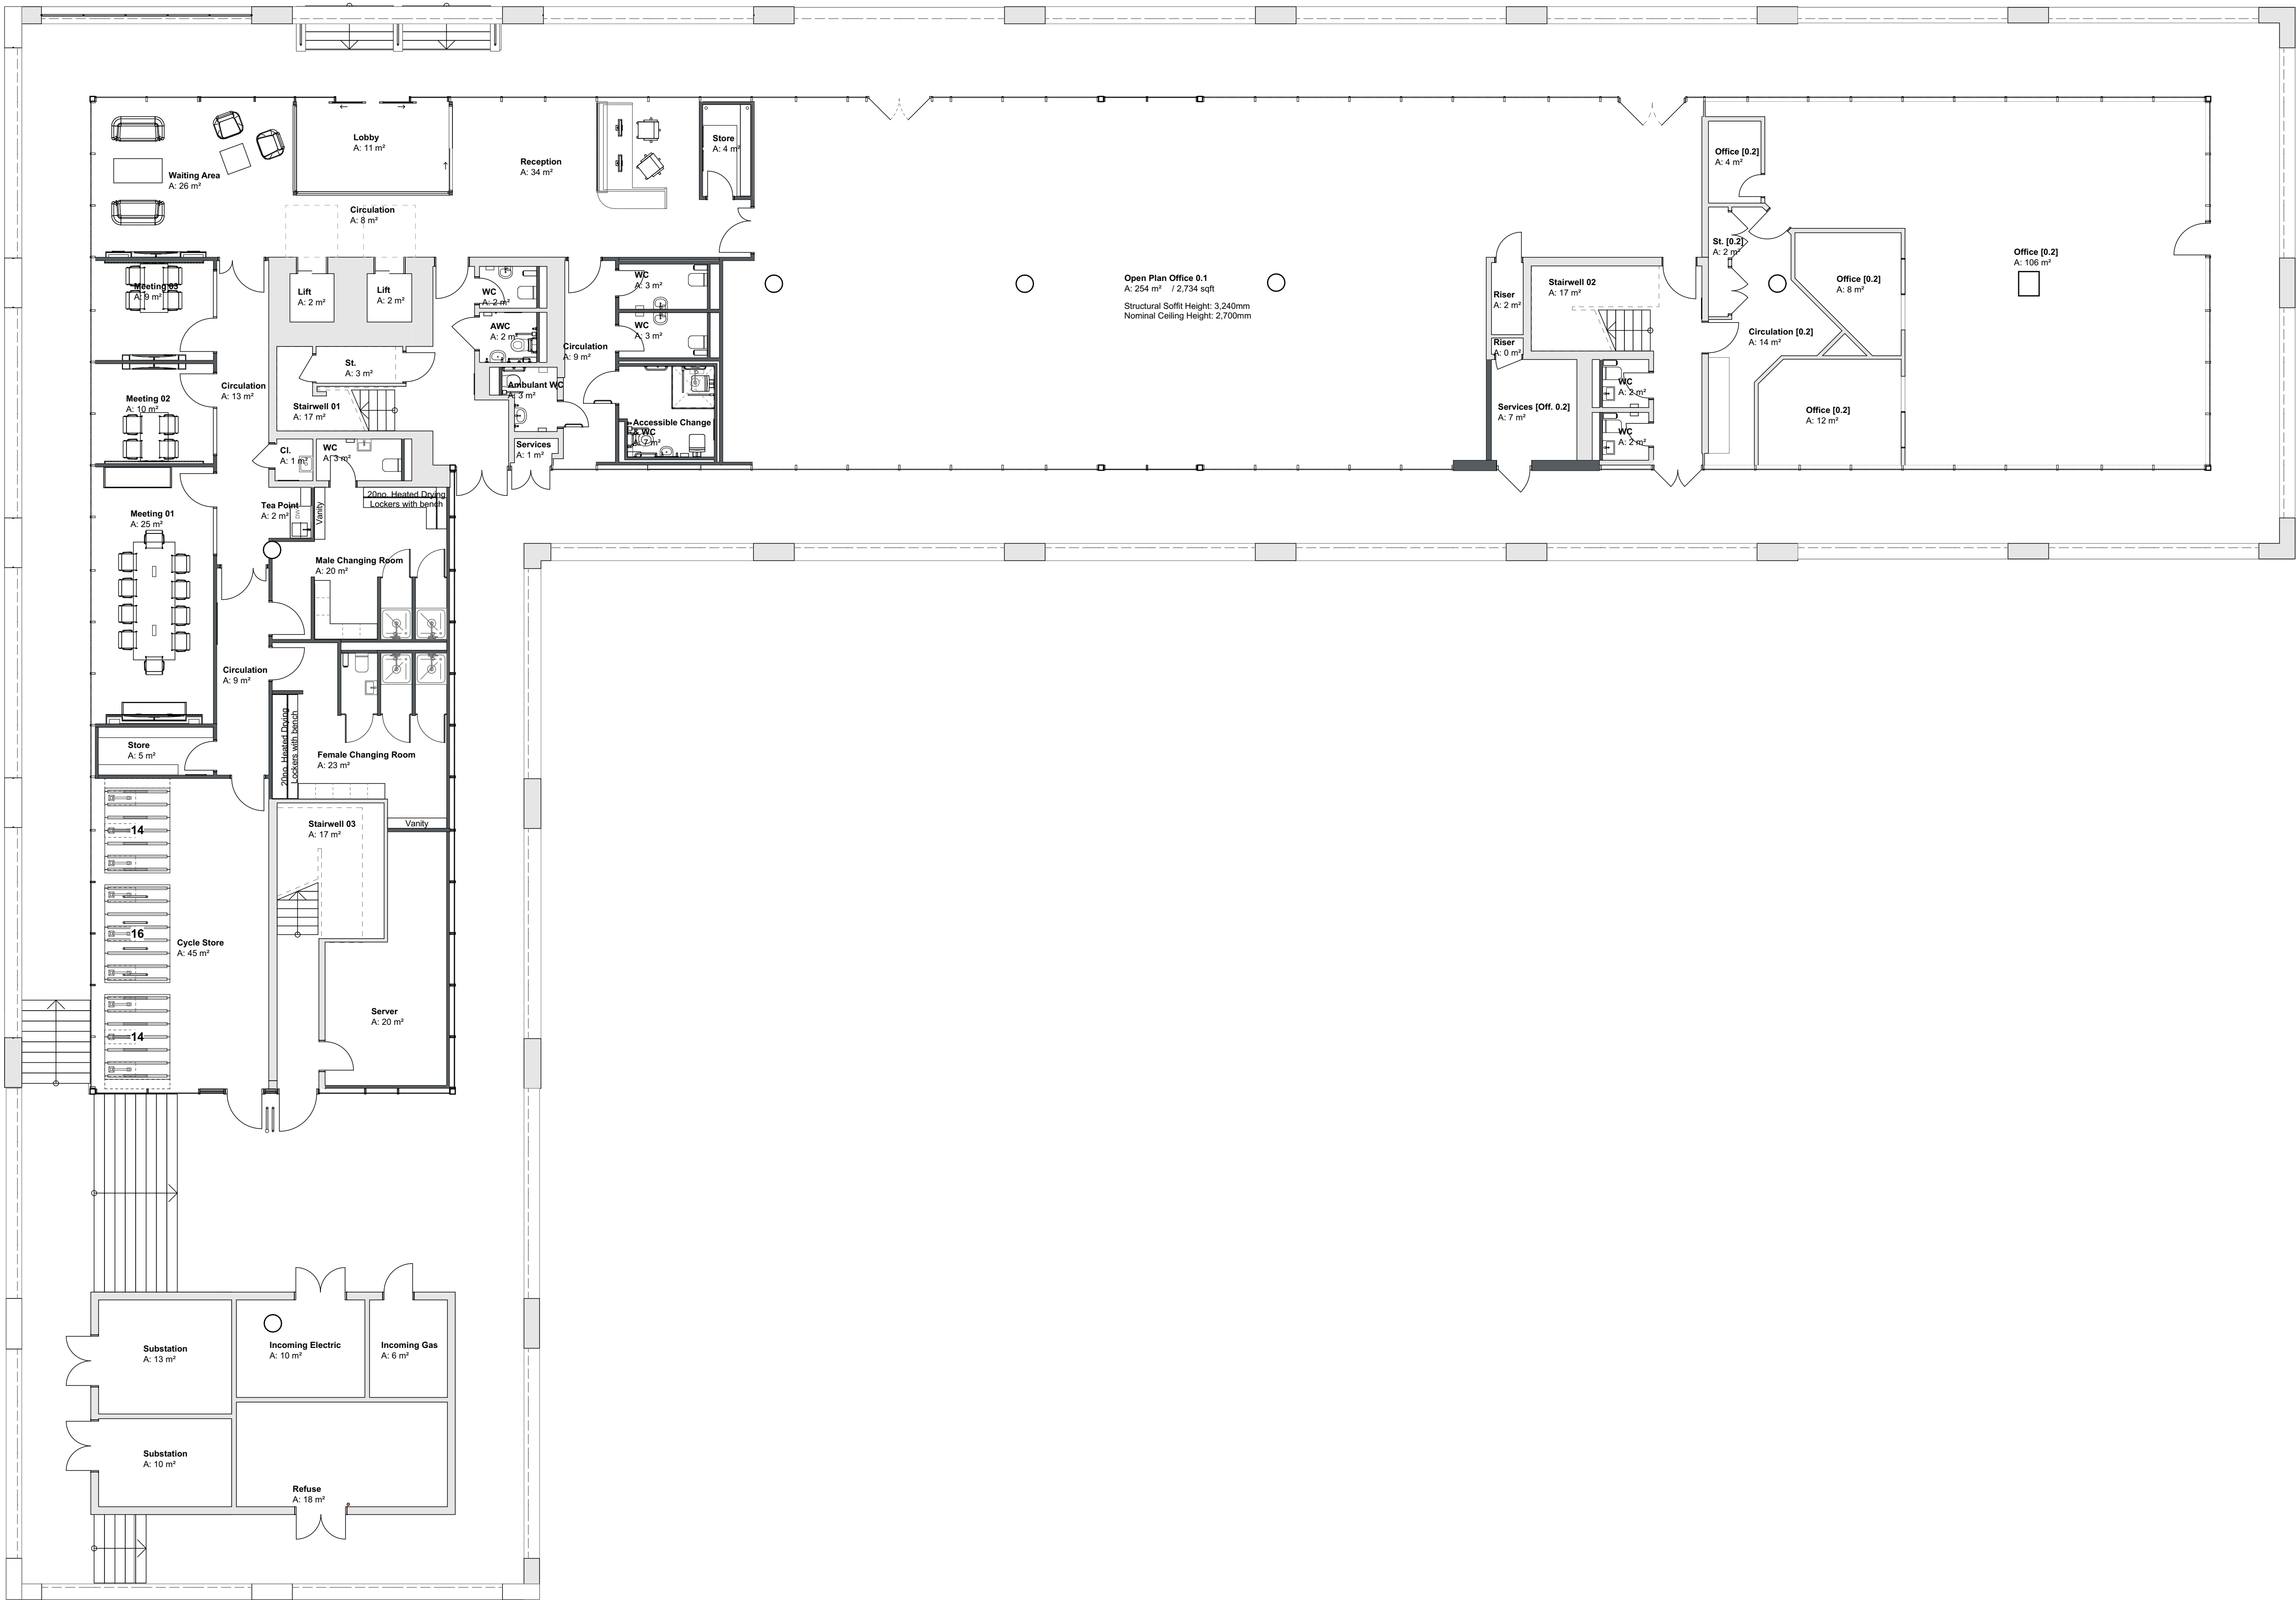
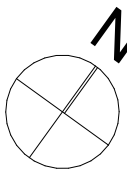
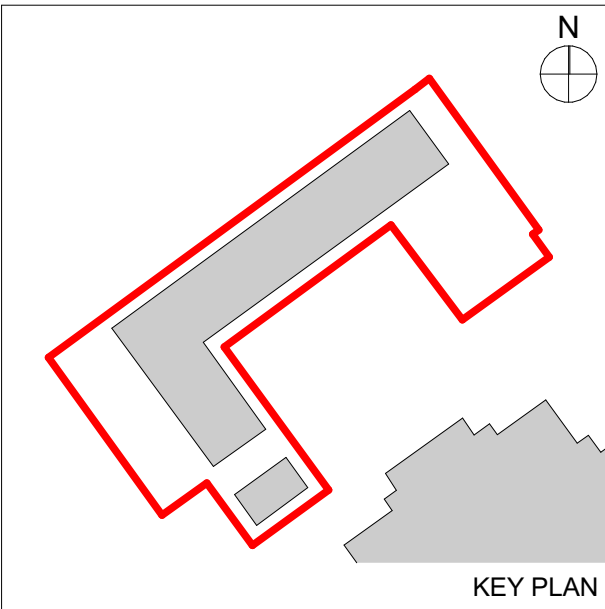


Client
Dacre Property Holdings

Project
Northgate House Refurbishment

Title
DR Drawings
Ground Floor Plan

Scale @ A1 1:100	Date 26/06/23	Drawn RR
Purpose of issue		
Drawing Code 21248-LSI-NGH-00-DR-A-0630	Status S2	Rev. P01