


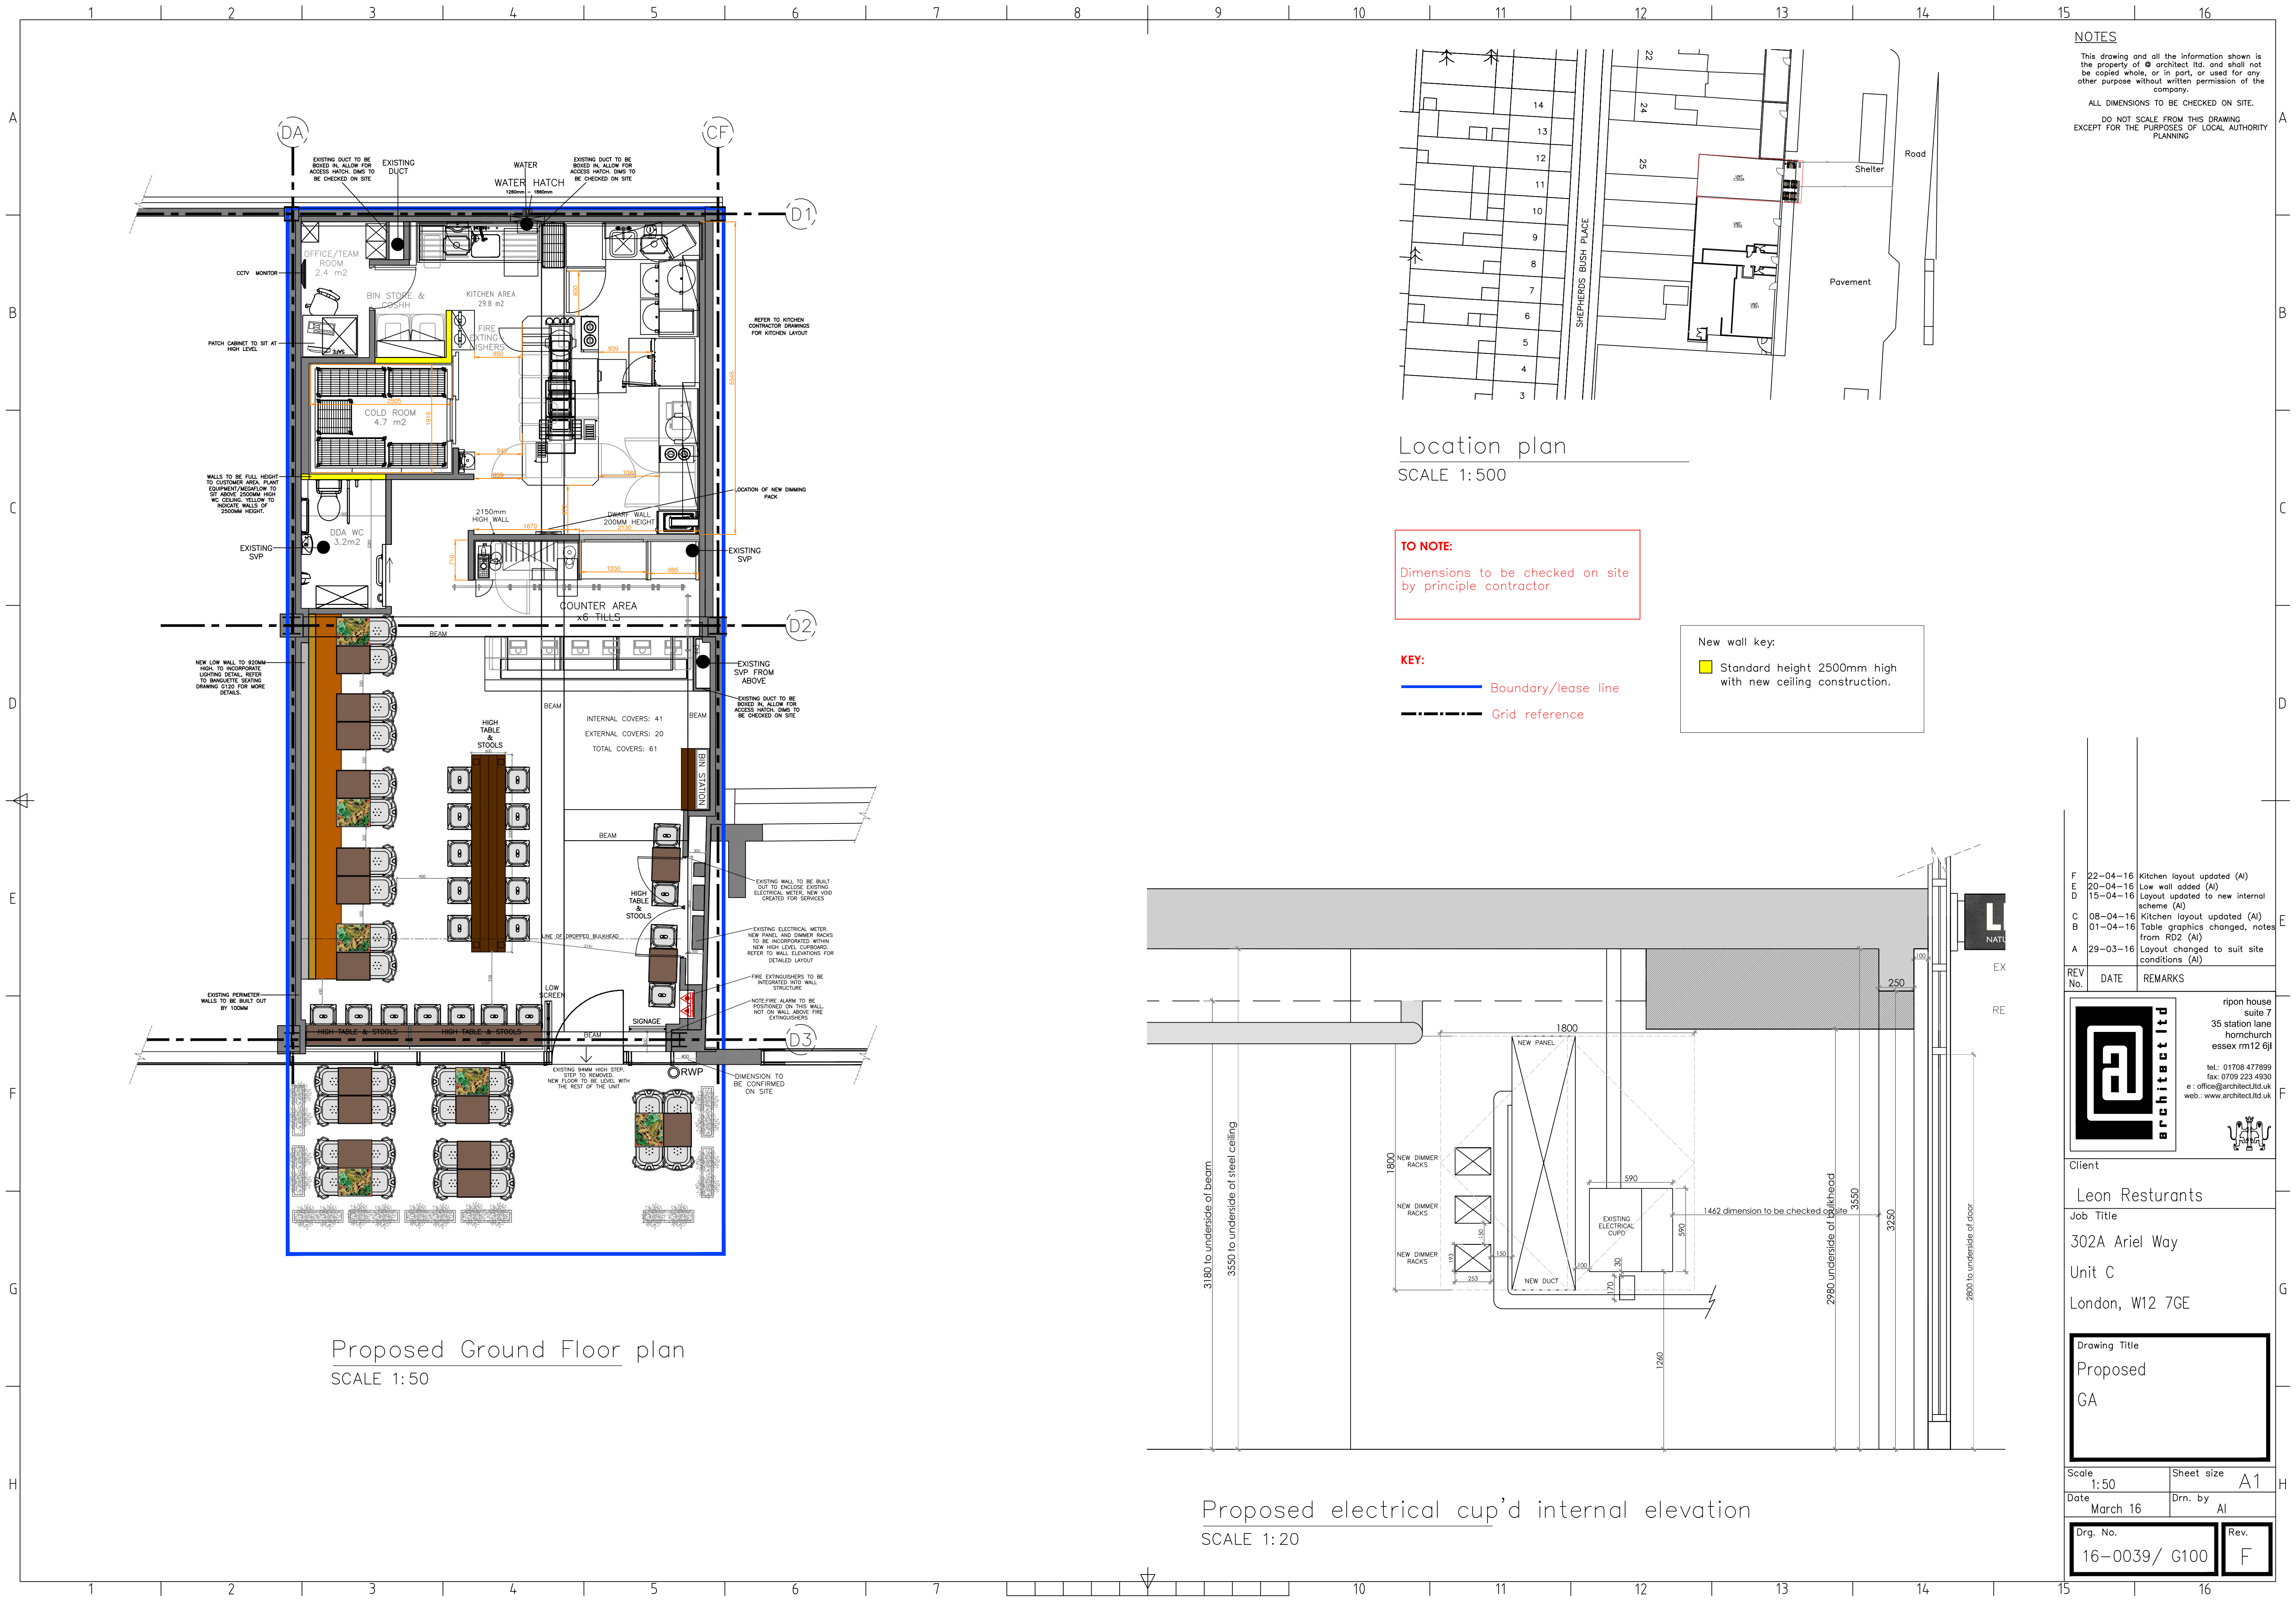

REV No.	DATE	REMARKS
F	22-04-16	Kitchen layout updated (AI)
E	20-04-16	Low wall added (AI)
D	15-04-16	Layout updated to new internal scheme (AI)
C	08-04-16	Kitchen layout updated (AI)
B	01-04-16	Table graphics changed, notes from RD2 (AI)
A	29-03-16	Layout changed to suit site conditions (AI)

Client	Leon Restaurants
Job Title	302A Ariel Way
Unit C	London, W12 7GE

Drawing Title	Proposed GA
---------------	-------------

Scale	1:50	Sheet size	A1
Date	March 16	Drn. by	AI
Drg. No.	16-0039/ G100	Rev.	F