


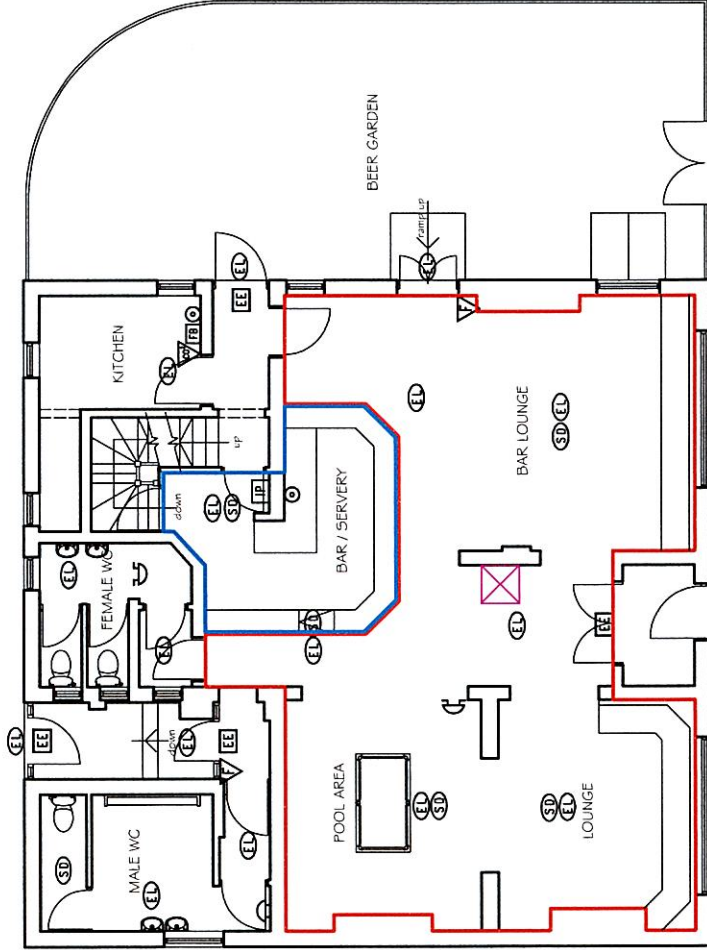

GROUND FLOOR PLAN

- LEGEND
- FIRE EXTINGUISHER - WATER
 - FIRE EXTINGUISHER - POWDER
 - FIRE EXTINGUISHER - CO₂
 - FIRE EXTINGUISHER - FOAM
 - FIRE BLANKET
 - SMOKE DETECTOR
 - EMERGENCY LIGHTING LUMINAIRE
 - FIRE ALARM SOUNDER
 - FIRE ALARM CALL POINT
 - FIRE DOOR
 - FIRE ALARM INDICATOR PANEL
 - EMERGENCY EXIT LUMINAIRE
 - AMP
 - PUBLIC AREAS FOR CONSUMPTION OF ALCOHOL
 - POINT OF SALE OF ALCOHOL

Revisions

LICENSING LAYOUT

Drawing

THE TATTON ARMS
3-5 TIPPING STREET
ALTRINCHAM
J W LEES & Co

Project

APR 09 1 : 100 @ A3
Date Scale

BOWERDESIGN
architects

Craycombe House
73a Bold Street
Altrincham
Cheshire
WA14 2ES

Tel: 0161 927 1533
Fax: 0161 927 1534
mail@bowerdesign.co.uk

4562 / 12
Drawing
Number

NOTES:
This drawing is not to be scaled.
The Contractor to take all necessary
dimensions and levels from site.
© THIS DRAWING IS COPYRIGHT