



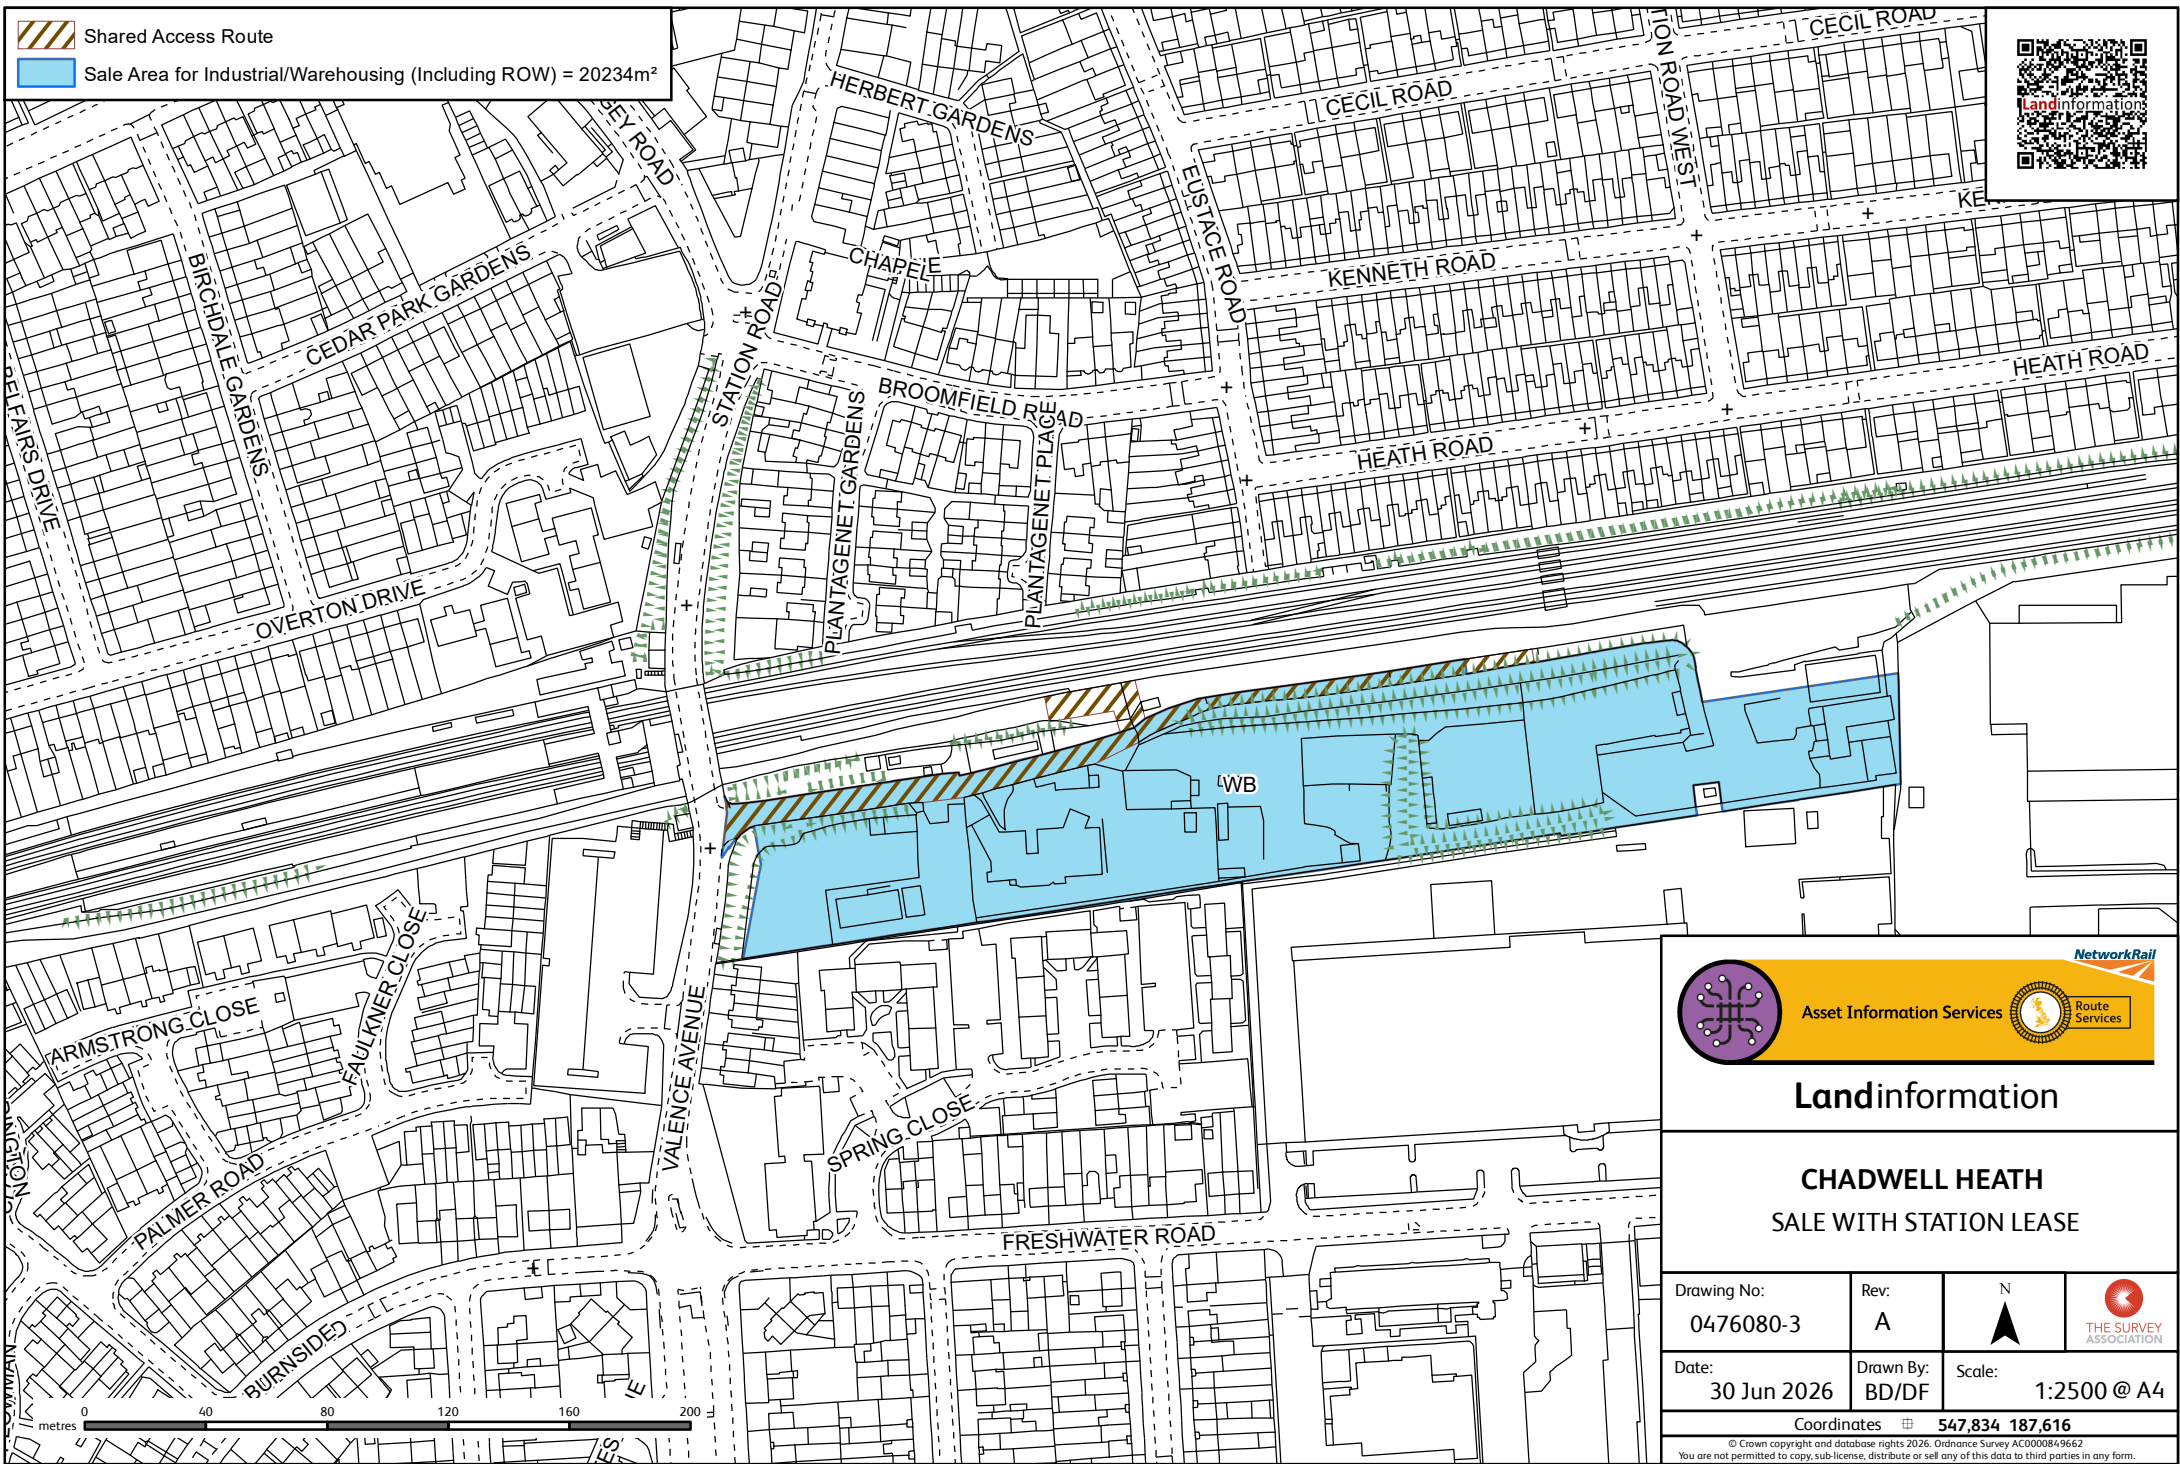

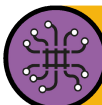

Asset Information Services



Landinformation

CHADWELL HEATH
SALE WITH STATION LEASE

Drawing No: 0476080-3	Rev: A	 N	 THE SURVEY ASSOCIATION
Date: 30 Jun 2026	Drawn By: BD/DF		
Coordinates  547,834 187,616			
© Crown copyright and database rights 2026. Ordnance Survey AC0000849662 You are not permitted to copy, sub-license, distribute or sell any of this data to third parties in any form.			