



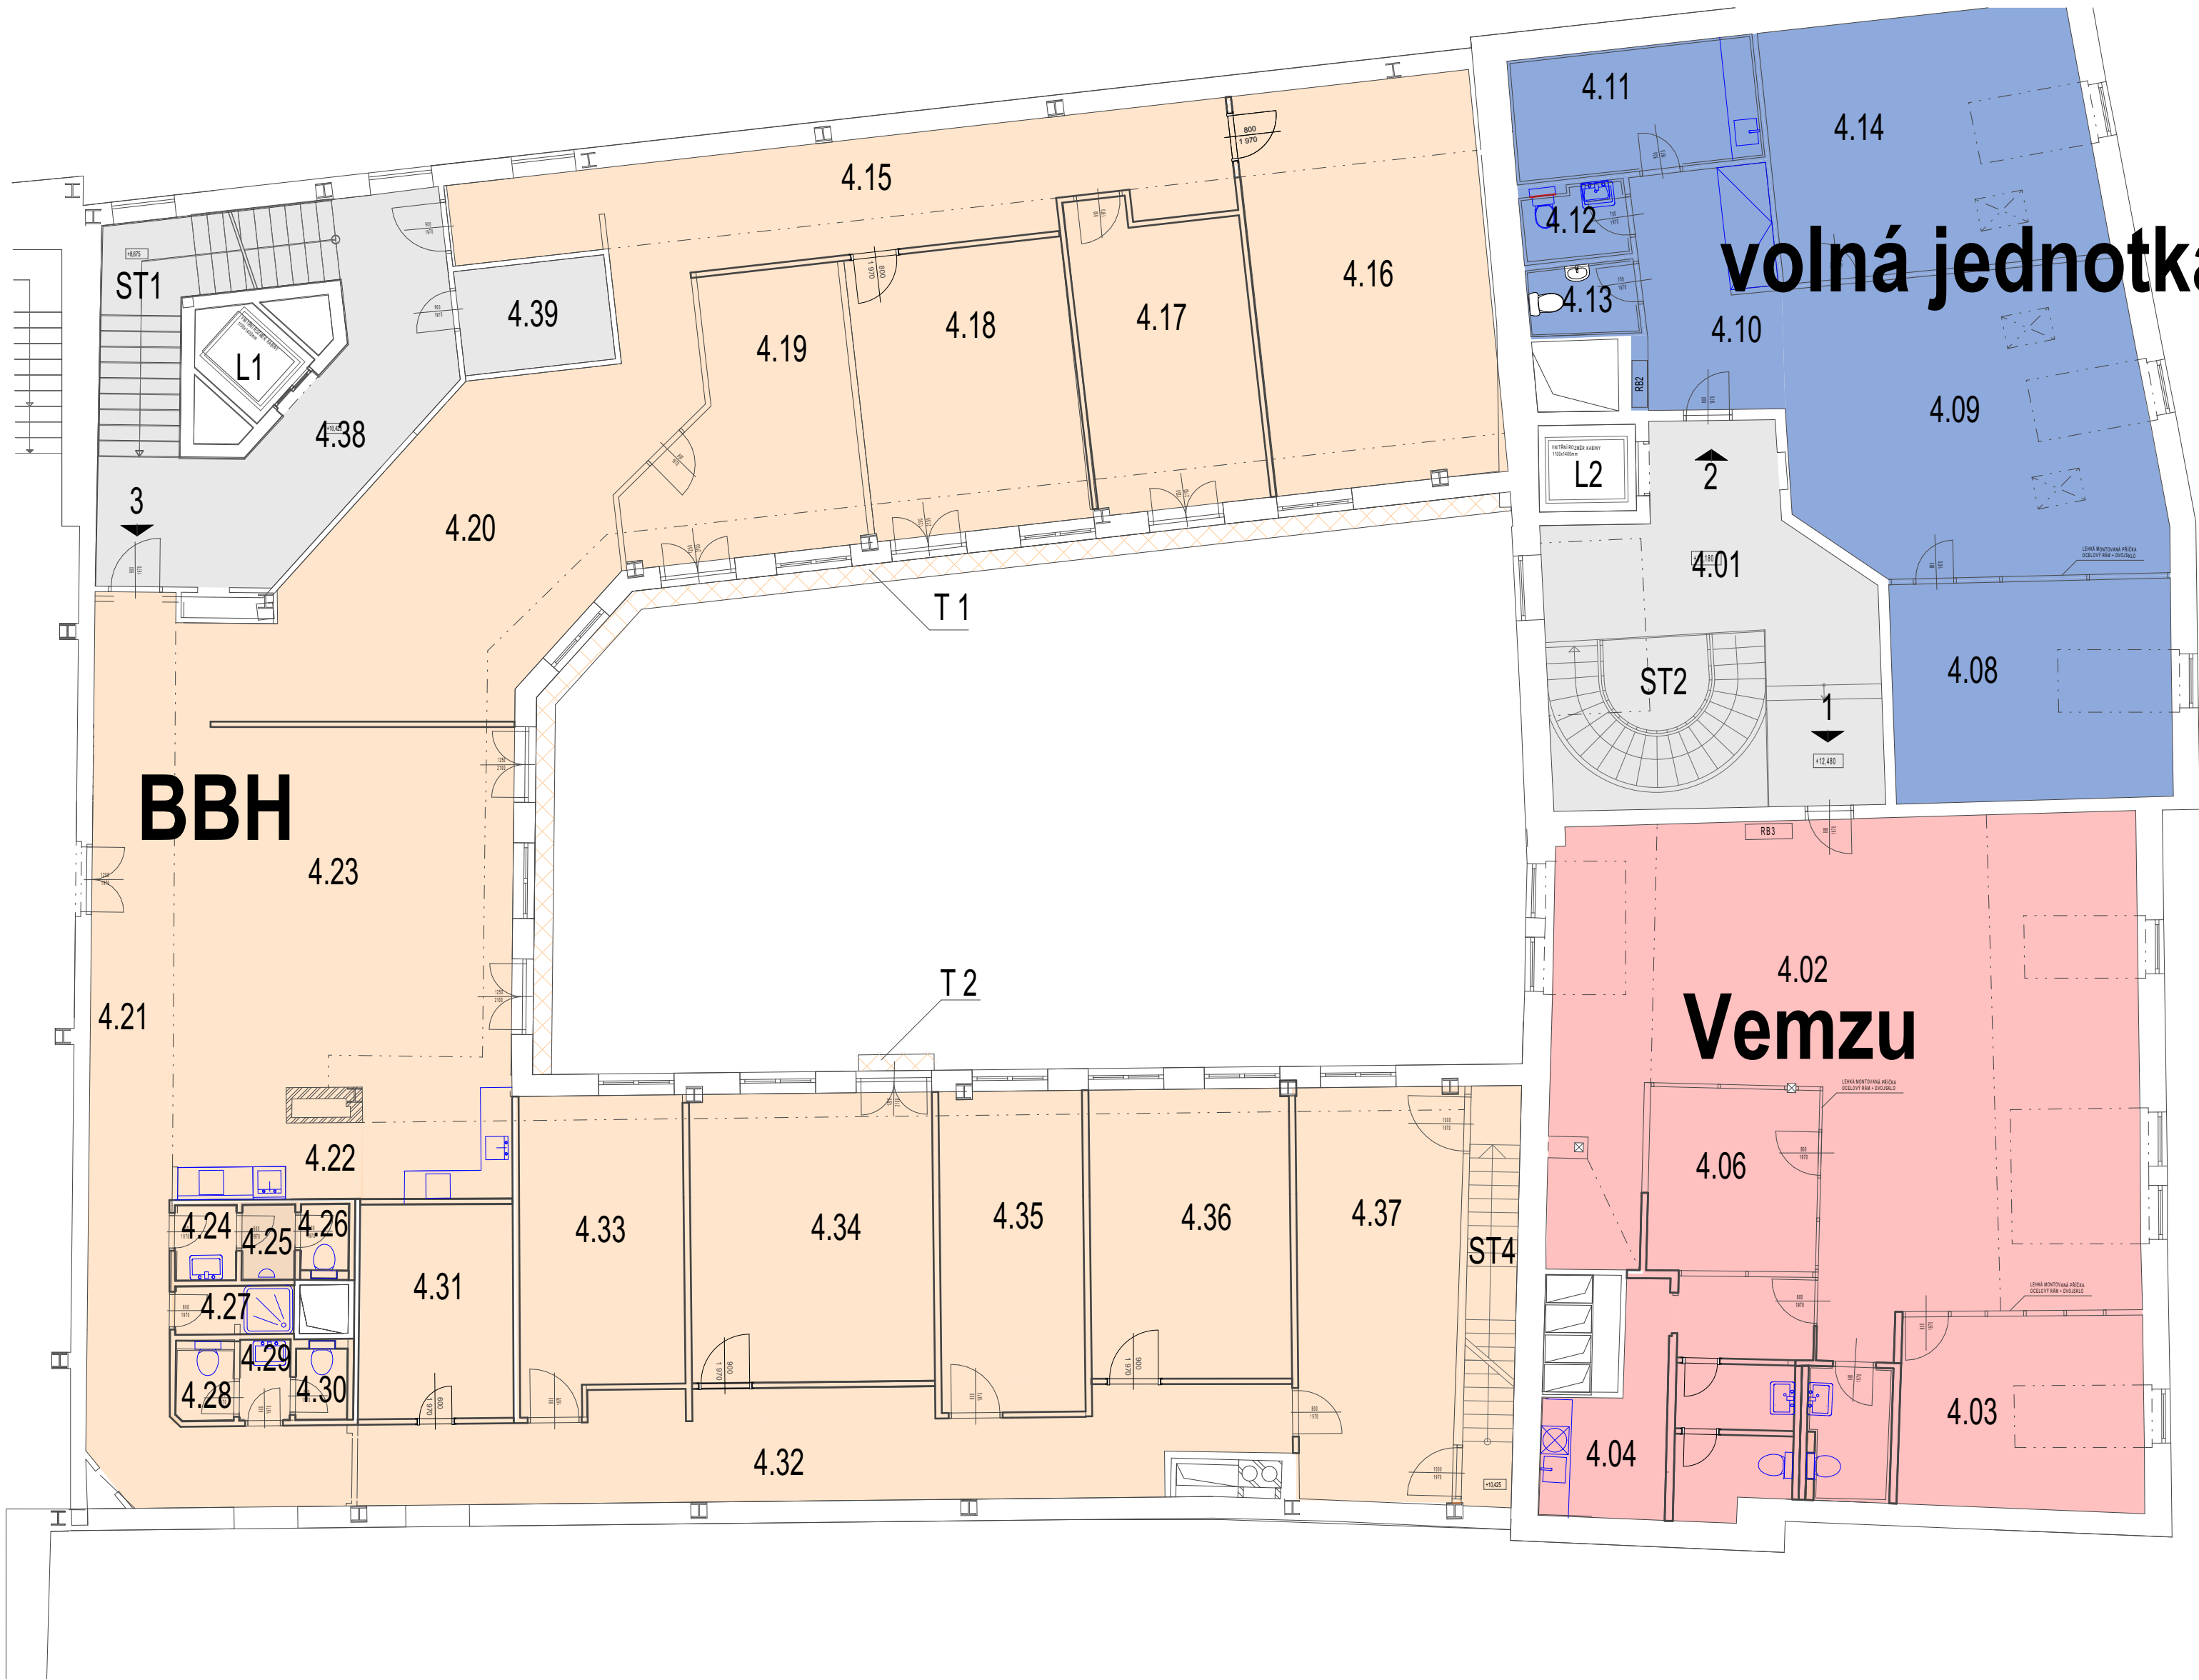

ROOM LEGEND - 4NP (3rd Floor)						SOUKENICKÁ 13/1194		
Unit No. Type	Room No.	Purpose	Total Area	Clearance	Finishes		Comment	
			m2	m	Flooring	Walls		
1	2	3	4	6	7	8	9	
Commercial Unit	4.02	OFFICE	86,20	2,67	Parquet	Plaster		
	4.03	OFFICE	16,60	2,67	Parquet	Plaster		
	4.04	KITCHEN	7,43	2,67	Parquet	Plaster		
	4.05.1	HALL	4,31	2,67	Parquet	Plaster		
	4.05.2	TOILET	3,09	2,67	Parquet	Plaster		
	4.05.3	WC	3,50	2,67	Parquet	Plaster		
	4.06	OFFICE	10,61	2,67	Parquet	Plaster		
Commercial Unit	4.07	TOILET	4,46	2,67	Ceramic Tiles	Ceramic Tiles		
	4.08	OFFICE	21,21	2,67	Parquet	Plaster		
	4.09	OFFICE	37,21	2,67	Parquet	Plaster		
	4.10	HALL	12,10	2,67	Parquet	Plaster		
	4.11	KITCHEN	10,89	2,67	Parquet	Plaster		
	4.12	TOILET	3,53	2,67	Parquet	Plaster		
	4.13	STORAGE	2,02	2,67	Parquet	Plaster		
Commercial Unit	4.14	OFFICE	28,45	2,67	Parquet	Plaster		
	4.15	CORRIDOR	30,26	2,72	Carpet	Plaster		
	4.16	OFFICE	26,20	2,94	Carpet	Plaster		
	4.17	OFFICE	18,40	2,94	Carpet	Plaster		
	4.18	OFFICE	24,67	2,94	Carpet	Plaster		
	4.19	OFFICE	20,70	2,94	Carpet	Plaster		
	4.20	HALL	40,47	2,94	Carpet	Plaster		
	4.21	CORRIDOR	30,74	2,60	Carpet	Plaster		
	4.22	KITCHEN	13,13	2,62	Ceramic Tiles	Ceramic Tiles		
	4.23	CO-WORKING	42,20	2,62	Ceramic Tiles	Ceramic Tiles		
	4.24	TOILET	1,84	2,62	Ceramic Tiles	Ceramic Tiles		
	4.25	WC	1,62	2,62	Ceramic Tiles	Ceramic Tiles		
	4.26	WC	1,53	2,62	Ceramic Tiles	Ceramic Tiles		
	4.27	SHOWER	2,27	2,62	Ceramic Tiles	Ceramic Tiles		
	4.28	WC	1,89	2,62	Ceramic Tiles	Ceramic Tiles		
	4.29	TOILET	1,67	2,62	Ceramic Tiles	Ceramic Tiles		
	4.30	WC	1,72	2,62	Ceramic Tiles	Ceramic Tiles		
Common Areas	4.31	ROOM	11,39	2,96	Carpet	Plaster		
	4.32	CORRIDOR	24,41	2,96	Carpet	Plaster		
	4.33	OFFICE	17,97	2,96	Carpet	Plaster		
	4.34	OFFICE	27,90	2,96	Carpet	Plaster		
	4.35	OFFICE	15,69	2,96	Carpet	Plaster		
	4.36	OFFICE	25,23	2,96	Carpet	Plaster		
	4.37	OFFICE	23,76	2,96	Carpet	Plaster		
Common Areas	ST4	STAIR	3,20		Ceramic Tiles	Plaster		
	T2	TERRACE	8,94		Ceramic Tiles	Plaster		
	T2	TERRACE	0,52		Ceramic Tiles	Plaster		
	4.01	HALL	23,24	2,70	Stone Pavement	Plaster		
	4.38	HALL	21,48	2,60	Stone Pavement	Plaster/Stone Cladd.		
	4.39	TECHN.ROOM	5,43	2,97	Ceramic Tiles	Plaster		
	ST1	STAIR	10,90		Stone Pavement	Stone Cladd./Plaster		
Common Areas	ST2	STAIR	12,87		Stone	Plaster		
	ST4	STAIR	3,20		Ceramic Pavement	Plaster		
	L1/L2	LIFT						

AREA SUMMARY		
UNIT No.	Unit Total Area	Comment
	m2	
Commercial Unit No. 1	136,20	
Terraces/Courts of C.U. No.1	0,00	
Commercial Unit No. 2	115,41	
Terraces/Courts of C.U. No.2	0,00	
Commercial Unit No. 3	408,86	
Terraces/Courts of C.U. No.3	9,46	
Common areas and facilities	77,12	

SITUACE - SCHEMA, M 1:500

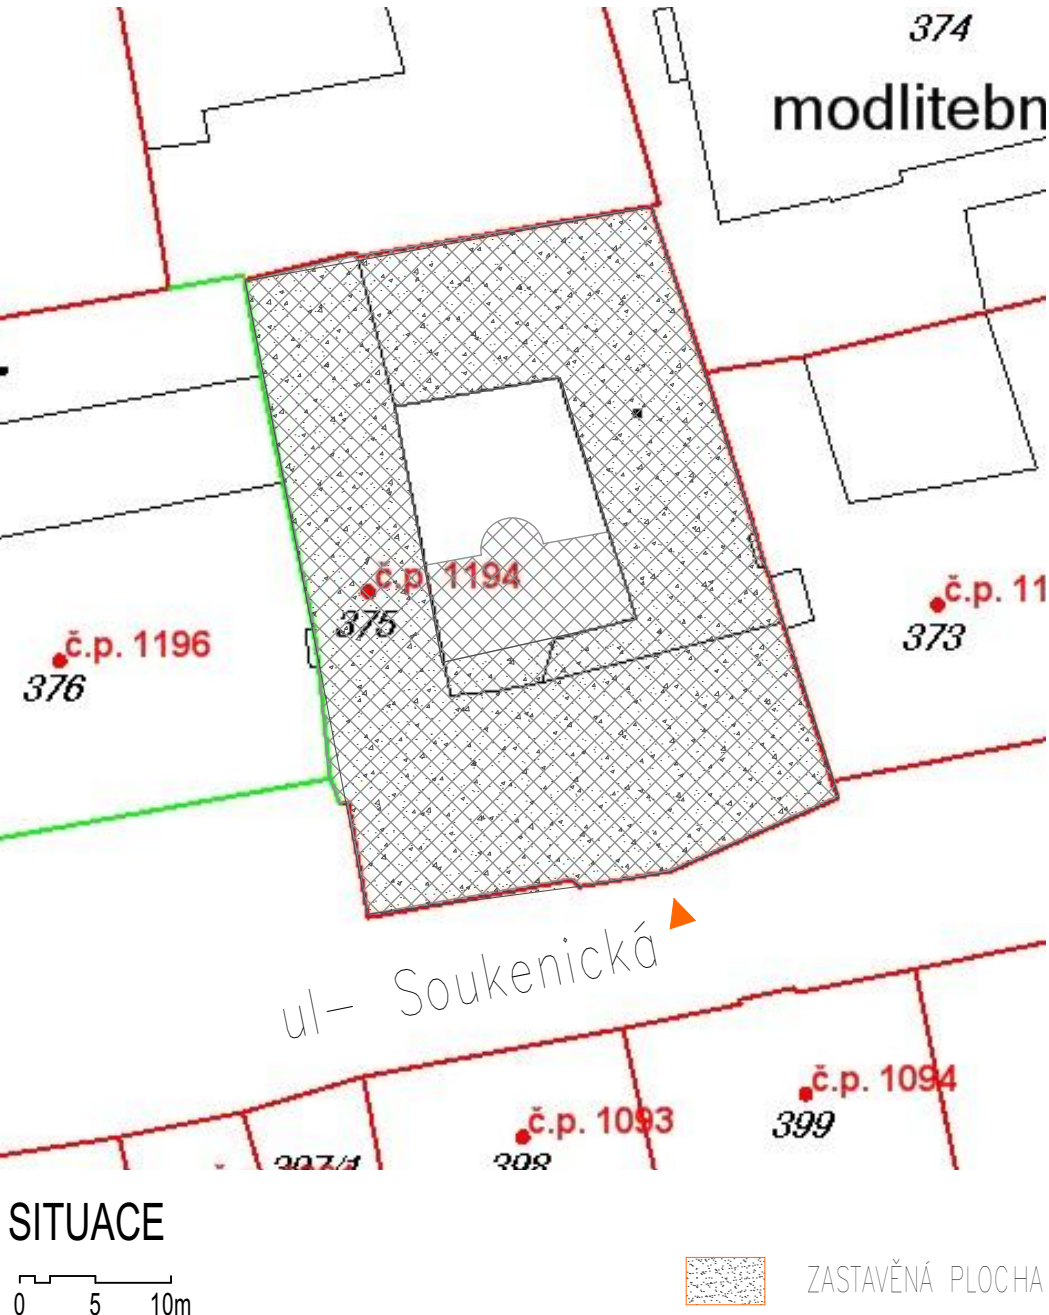

POZNÁMKA:

- Tabulka místností viz. příloha -
- Plochy místností jsou měřeny jako čistá plocha včetně vyklenků, ostění
- Do plochy místnosti je započtena polovina plochy pod lehkou příčkou
- Plocha jednotky celkem je součet ploch všech místností a ploch pod nenosnými příčkami vyznačené jednotky

	Zpracovatel: Přemysl Boehm, IČ: 86804758, Přítokovská 1609/6, Teplice tel.: 420/725751999 email: premek@boehm-architecture.cz Kancelář: Litevská 8, 100 00 Praha 10		Objednatel:	
	Aktualizace výkresu: Knight Frank		SOLITAIRE REAL ESTATE a.s.	
Název akce:		Paré:		Číslo akce:
DIGITÁLNÍ PASPORTIZACE OBJEKTU SOUKENICKÁ 1194/13, PRAHA 1				2012-06-B
Stupeň:		Zjednodušená dokumentace - PASPORT STAVBY		Datum:
				11/2022
Obsah:		Číslo výkresu:		Index:
PŮDORYS 4NP (3. PATRO) PŘEHLED NÁJEMNÍCH JEDNOTEK		PR-06		A
				Datum indexu:
				11/2022