


Disclaimer


This drawing is © Boyle & Summers and may not be reproduced, copied or altered in any way without written authority. Other than for the purposes of planning, do not scale these drawings. Use written dimensions only. All dimensions in millimeters unless otherwise stated. All dimensions to be checked on site and any discrepancies, conflicts or errors reported prior to commencement of work. This drawing is to be read in conjunction with all other related material.

Materials Key


- ① Colour-Coated Profiled Metal Cladding
- ② PPC Aluminium Window System
- ③ PPC Aluminium Glazed Door System
- ④ Colour-Coated Steel Roller Shutter Door
- ⑤ Existing Facing Brickwork
- Omitted Building Units

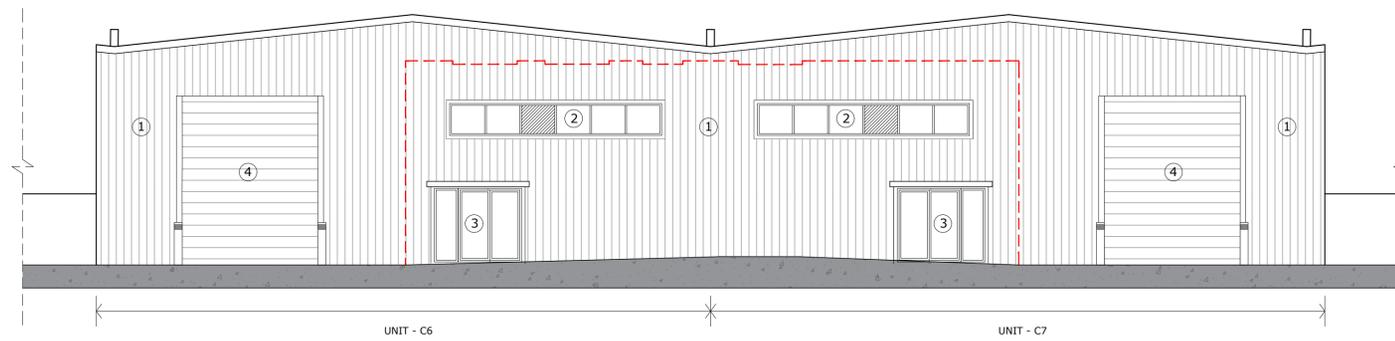

 **Proposed East Elevation**
1:100

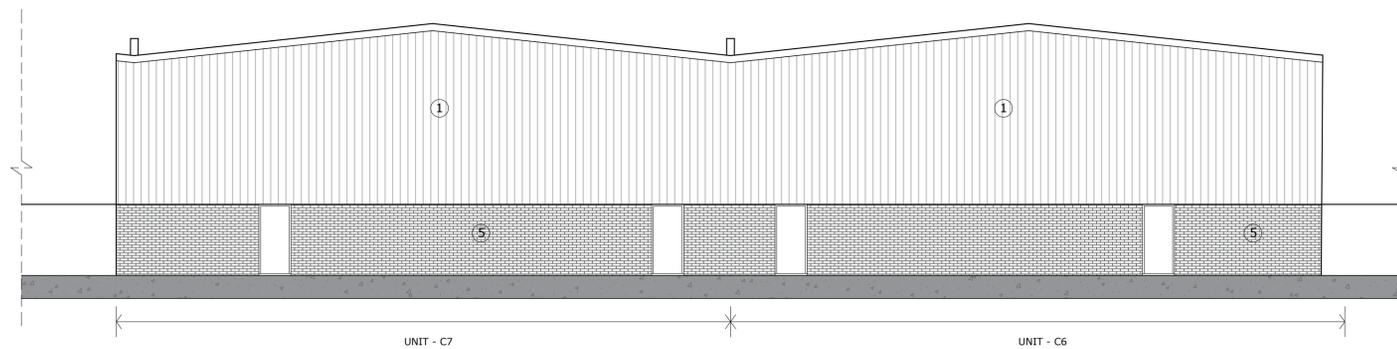

 **West Elevation - As Existing**
1:100

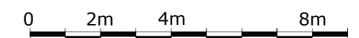

Proposed Elevations

MWT - BSL - XX - ZZ - DR - A - 2003
 Unit C6-7 J31 Industrial Estate 24054
 Motherwell Way, West Thurrock 1:100 @ A1
 Orchard Street IM **PLANNING**

Suite E, Ferry House
 Canute Road
 Southampton
 Hampshire
 SO14 3FJ
 023 8063 1432
 boyleandsummers.co.uk

