

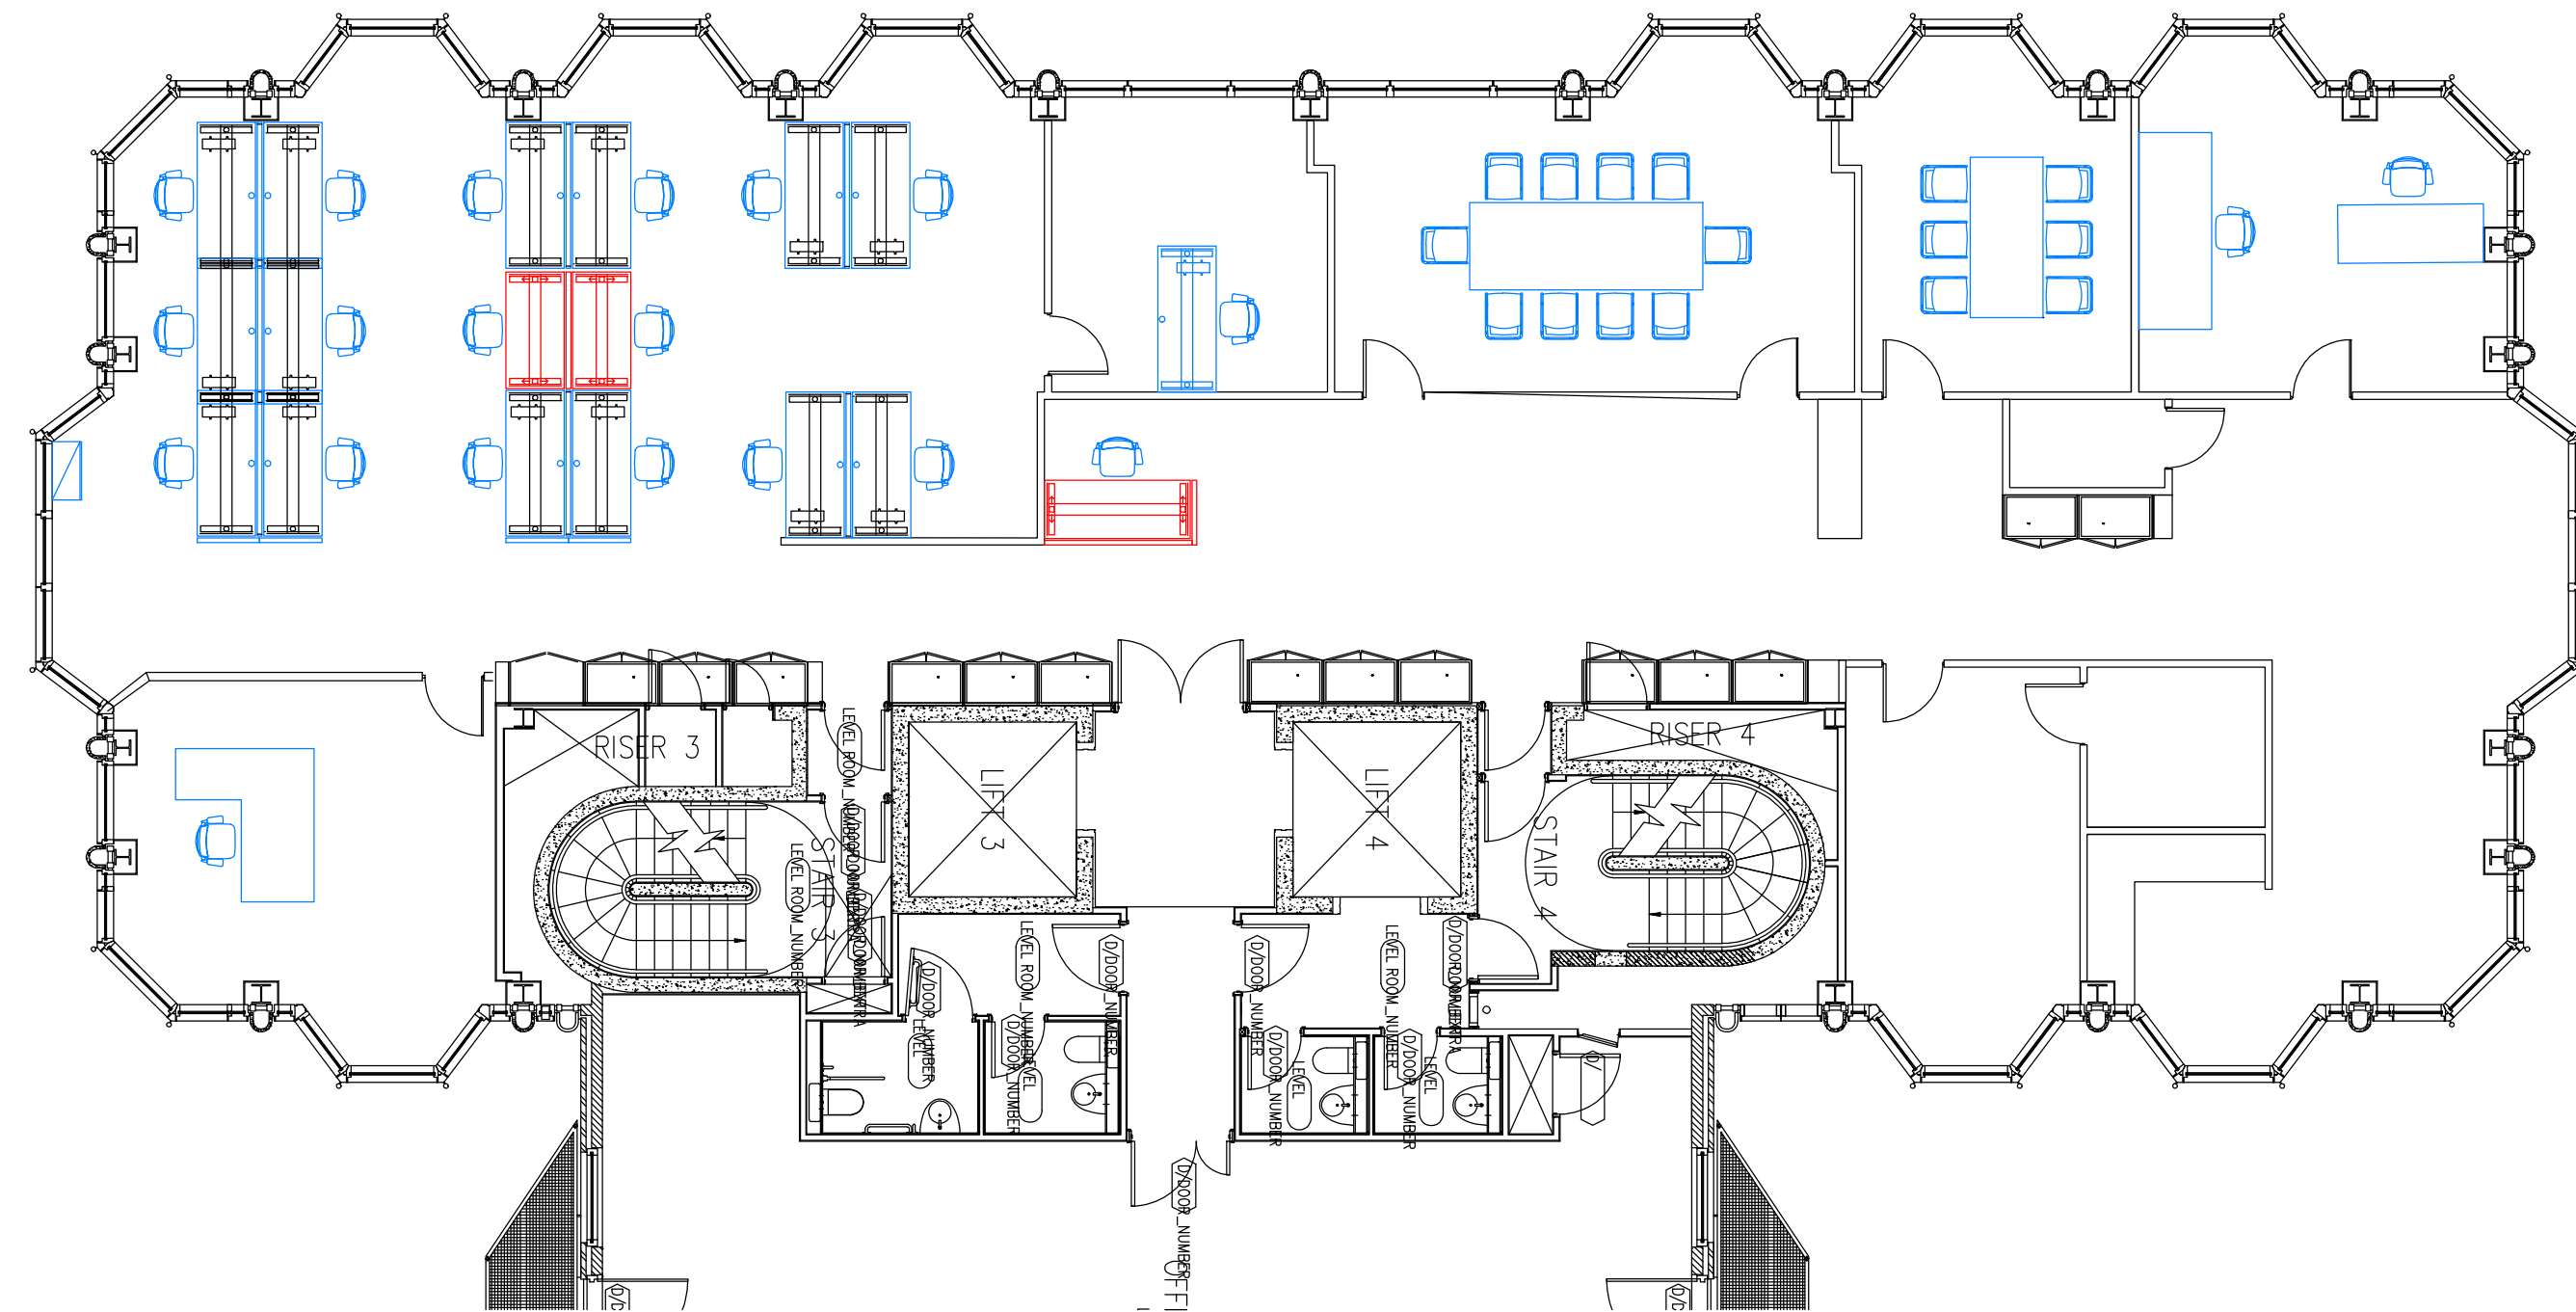
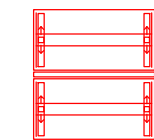


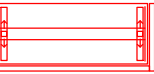

FURNITURE KEY

-  OBERON SIT STAND WORKSTATION WITH 65MM FLOOR STANDING SCREEN 1600 X 800
-  OBERON SIT STAND WORKSTATION WITH 65MM FLOOR STANDING SURROUND SCREENS 2000 X 800

BLUE FURNITURE IS ALL EXISTING

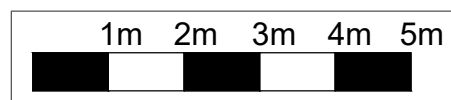

FINAL



SUCCESSFUL INTERIORS

Address: 69 Turnmill Street, London, EC1M 5RR
Tel: +44 (0)333 123 1313
Web: www.kinnarps.co.uk

THE LEGAL BIT:

Unless stated otherwise, this building outline has been provided by the customer. Whilst every care is taken, Kinnarps cannot be held responsible for any spatial discrepancies that lead to difficulties during furniture installation.

© KINNARPS 2019. This drawing is not to be copied, redistributed or recreated in any form without prior permission from Kinnarps.

PROJECT NOTES:

REVISION:	DATE:	DESCRIPTION:	BY:
A	29.03.21	UPDATE WITH ANOTHER OPTION	SB
B	07.04.21	MOVING THE THREE WORKSTATION INTO THE WINDOW	SB
C	08.04.21	3 DESKS WITH A NEW LAYOUT	SB

REVISION:	DATE:	DESCRIPTION:	BY:

STATUS:
PROPOSAL

SIGNED:

PRINT NAME:

DRAWING TITLE:
GENERAL ARRANGEMENT

DRAWING NUMBER:
KIN-0592-AC-01-GA

OWNER:
INTERNAL

REVISION:
C

DRAWN BY:
S.BOOOTH

SCALE @ A2:
1:100

CHECKED BY:

CLIENT:
JNL PARTNERS LLP

FLOOR:
01

ADDRESS:
35 PARK LANE
LONDON

W1K 1RB