


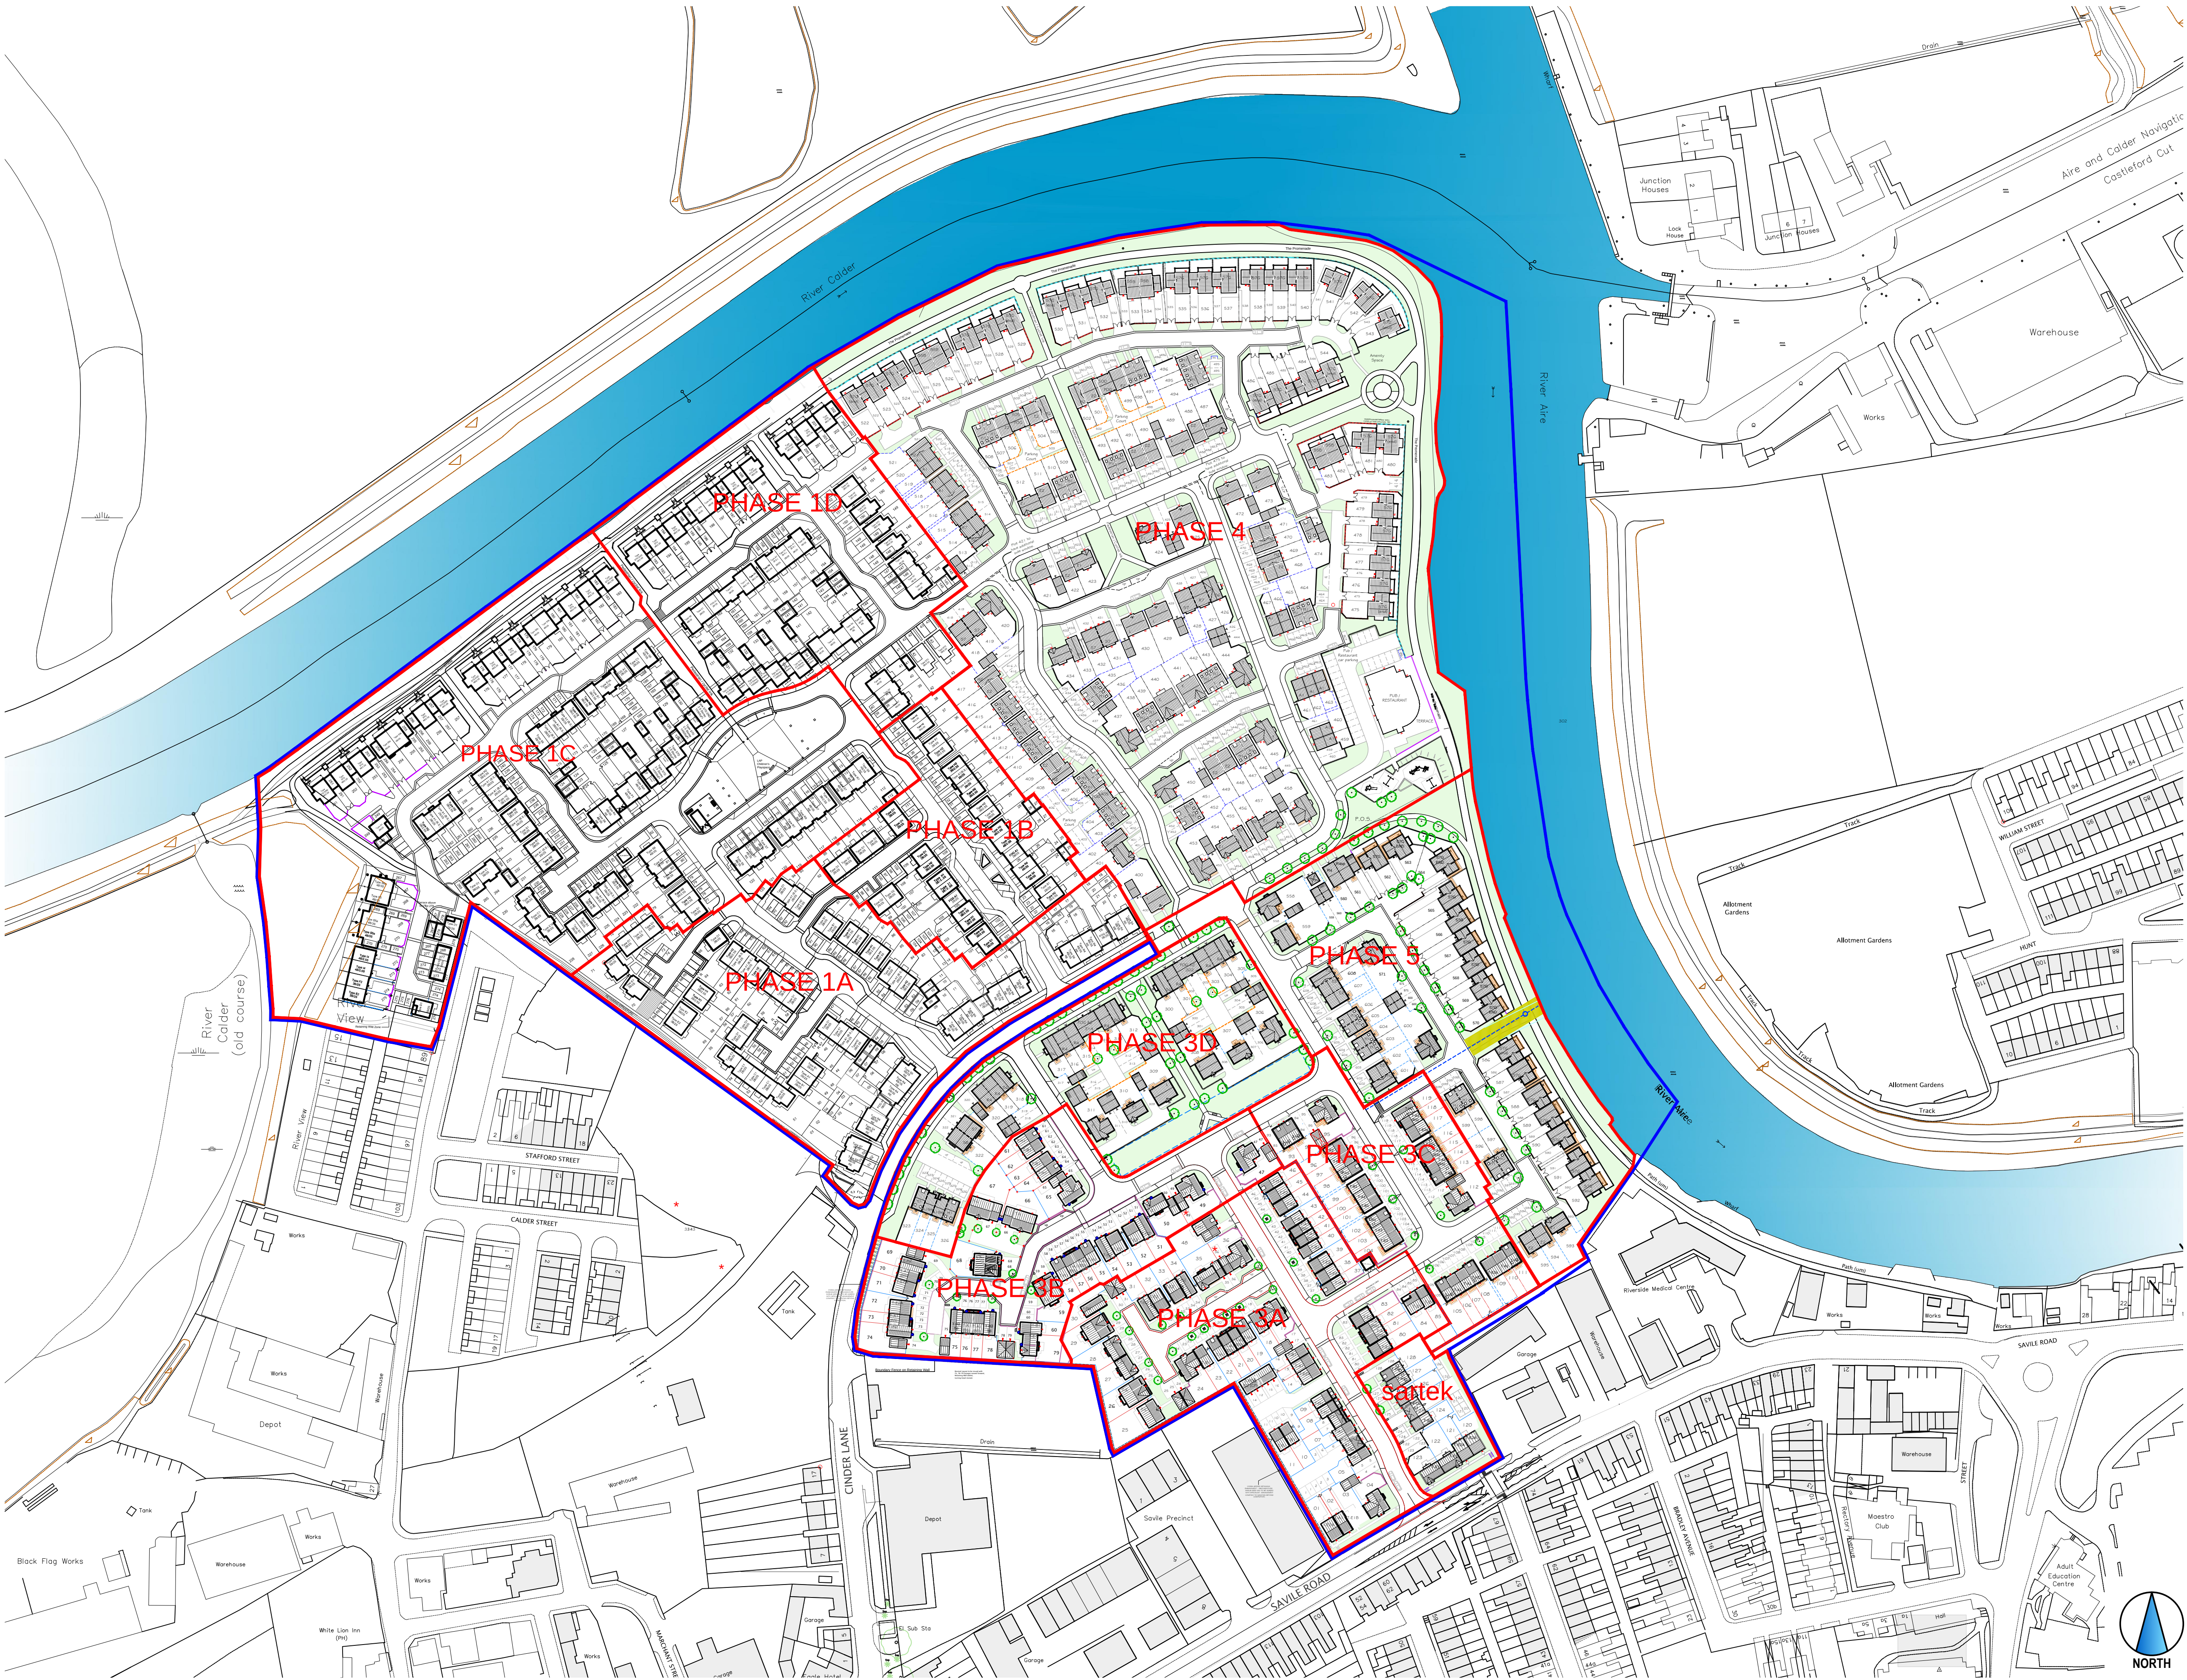

C	25.03.17	PHASE 4 & 5 APARTMENTS REPLACED WITH HOUSING	KM	KM
B	03.10.17	PHASE 3A - 3B RED LINE BOUNDARY CORRECTED	KM	KM
A	25.09.17	BUILD PHASES UPDATED	KM	KM

REV	DATE	DESCRIPTION	BY	CHECK
-----	------	-------------	----	-------



CLIENT: GREENHAVEN HOMES LTD	DRAWING NUMBER: P17:5100:11 - C
PROJECT: NAVIGATION POINT CASTLEFORD	SCALE @ A1: 1:1250
DRAWING: MASTER PHASING PLAN	DRAWN: KM
	DATE: 05.07.17
	CHECKED: DRH
	DATE: 05.07.17

DN 11 - Navigation Point, Master Phasing Plan

Do not scale off this drawing - Only figured dimensions to be taken from this drawing. Drawings based on Ordnance Survey and/or existing record drawings - Design and Drawing content subject to Site Survey, Structural Survey, Site Investigations, Planning and Statutory Requirements and Approvals. Authorised reproduction from Ordnance Survey Map with permission of the Controller of Her Majesty's Stationary Office. Crown Copyright reserved.