


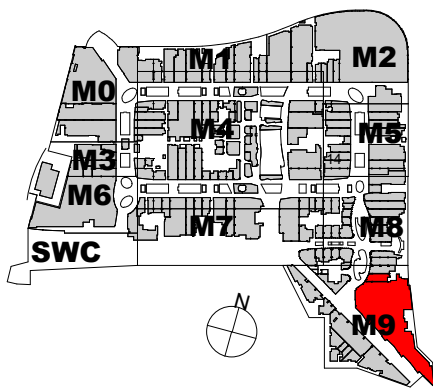

LOCATION PLAN


INFORMATION BASED ON 'AS BUILT' DRAWINGS PROVIDED BY OTHERS. SUBJECT TO SITE SURVEY. ARCHITECT TO BE IMMEDIATELY ADVISED OF ANY DISCREPANCIES.

NOTES

- DO NOT SCALE DRAWINGS.
- VERIFY ALL EXISTING & AS BUILT CONDITIONS AND DIMENSIONS ON SITE PRIOR TO COMMENCING WORK.
- ALL DISCREPANCIES SHALL BE RAISED BY THE CONTRACTOR AND SHALL BE CLARIFIED BEFORE PROCEEDING WITH THE WORKS.
- THIS DRAWING IS TO BE READ IN CONJUNCTION WITH THE STRUCTURAL ENGINEER'S DRAWINGS AND DETAILS FOR SUPERSTRUCTURE & SERVICES PENETRATION SETOUTS.
- WHERE THERE MAY BE DISCREPANCIES BETWEEN THE ARCHITECTURAL AND STRUCTURAL DRAWINGS, THE CONTRACTOR IS TO SEEK CLARIFICATION AND DIRECTION.
- THIS DRAWING IS TO BE READ IN CONJUNCTION WITH THE SERVICES ENGINEER'S DRAWINGS.
- WHERE THERE MAY BE DISCREPANCIES BETWEEN THE ARCHITECTURAL AND SERVICES DRAWINGS, THE CONTRACTOR IS TO SEEK CLARIFICATION AND DIRECTION.
- THIS DRAWINGS SHALL BE READ IN CONJUNCTION WITH THE SPECIFICATIONS AND TECHNICAL REFERENCE SHEET.
- REFER TO LIFT CONTRACTOR DRAWINGS FOR LIFT SPECIFIC PENETRATIONS AND FIXTURES.
- GREY SHADED ZONES INDICATE PLOT SHEET OVERLAP AND CONTINUATION ON ADJACENT PLOT SHEETS.
- REFER TO GENERAL ARRANGEMENT DRAWINGS FOR EXTENT OF AREAS UNDER REVIEW.

THIS DRAWING SHALL BE USED ONLY FOR THE PURPOSE NOTED IN THE REVISION COLUMN.

| LEVEL 40M - NET INTERNAL AREA |                    |                       |
|-------------------------------|--------------------|-----------------------|
| Name                          | Area               | Area Sq.ft            |
| TENANT 1                      | 571 m <sup>2</sup> | 6,150 ft <sup>2</sup> |
| Grand total                   | 571 m <sup>2</sup> | 6,150 ft <sup>2</sup> |

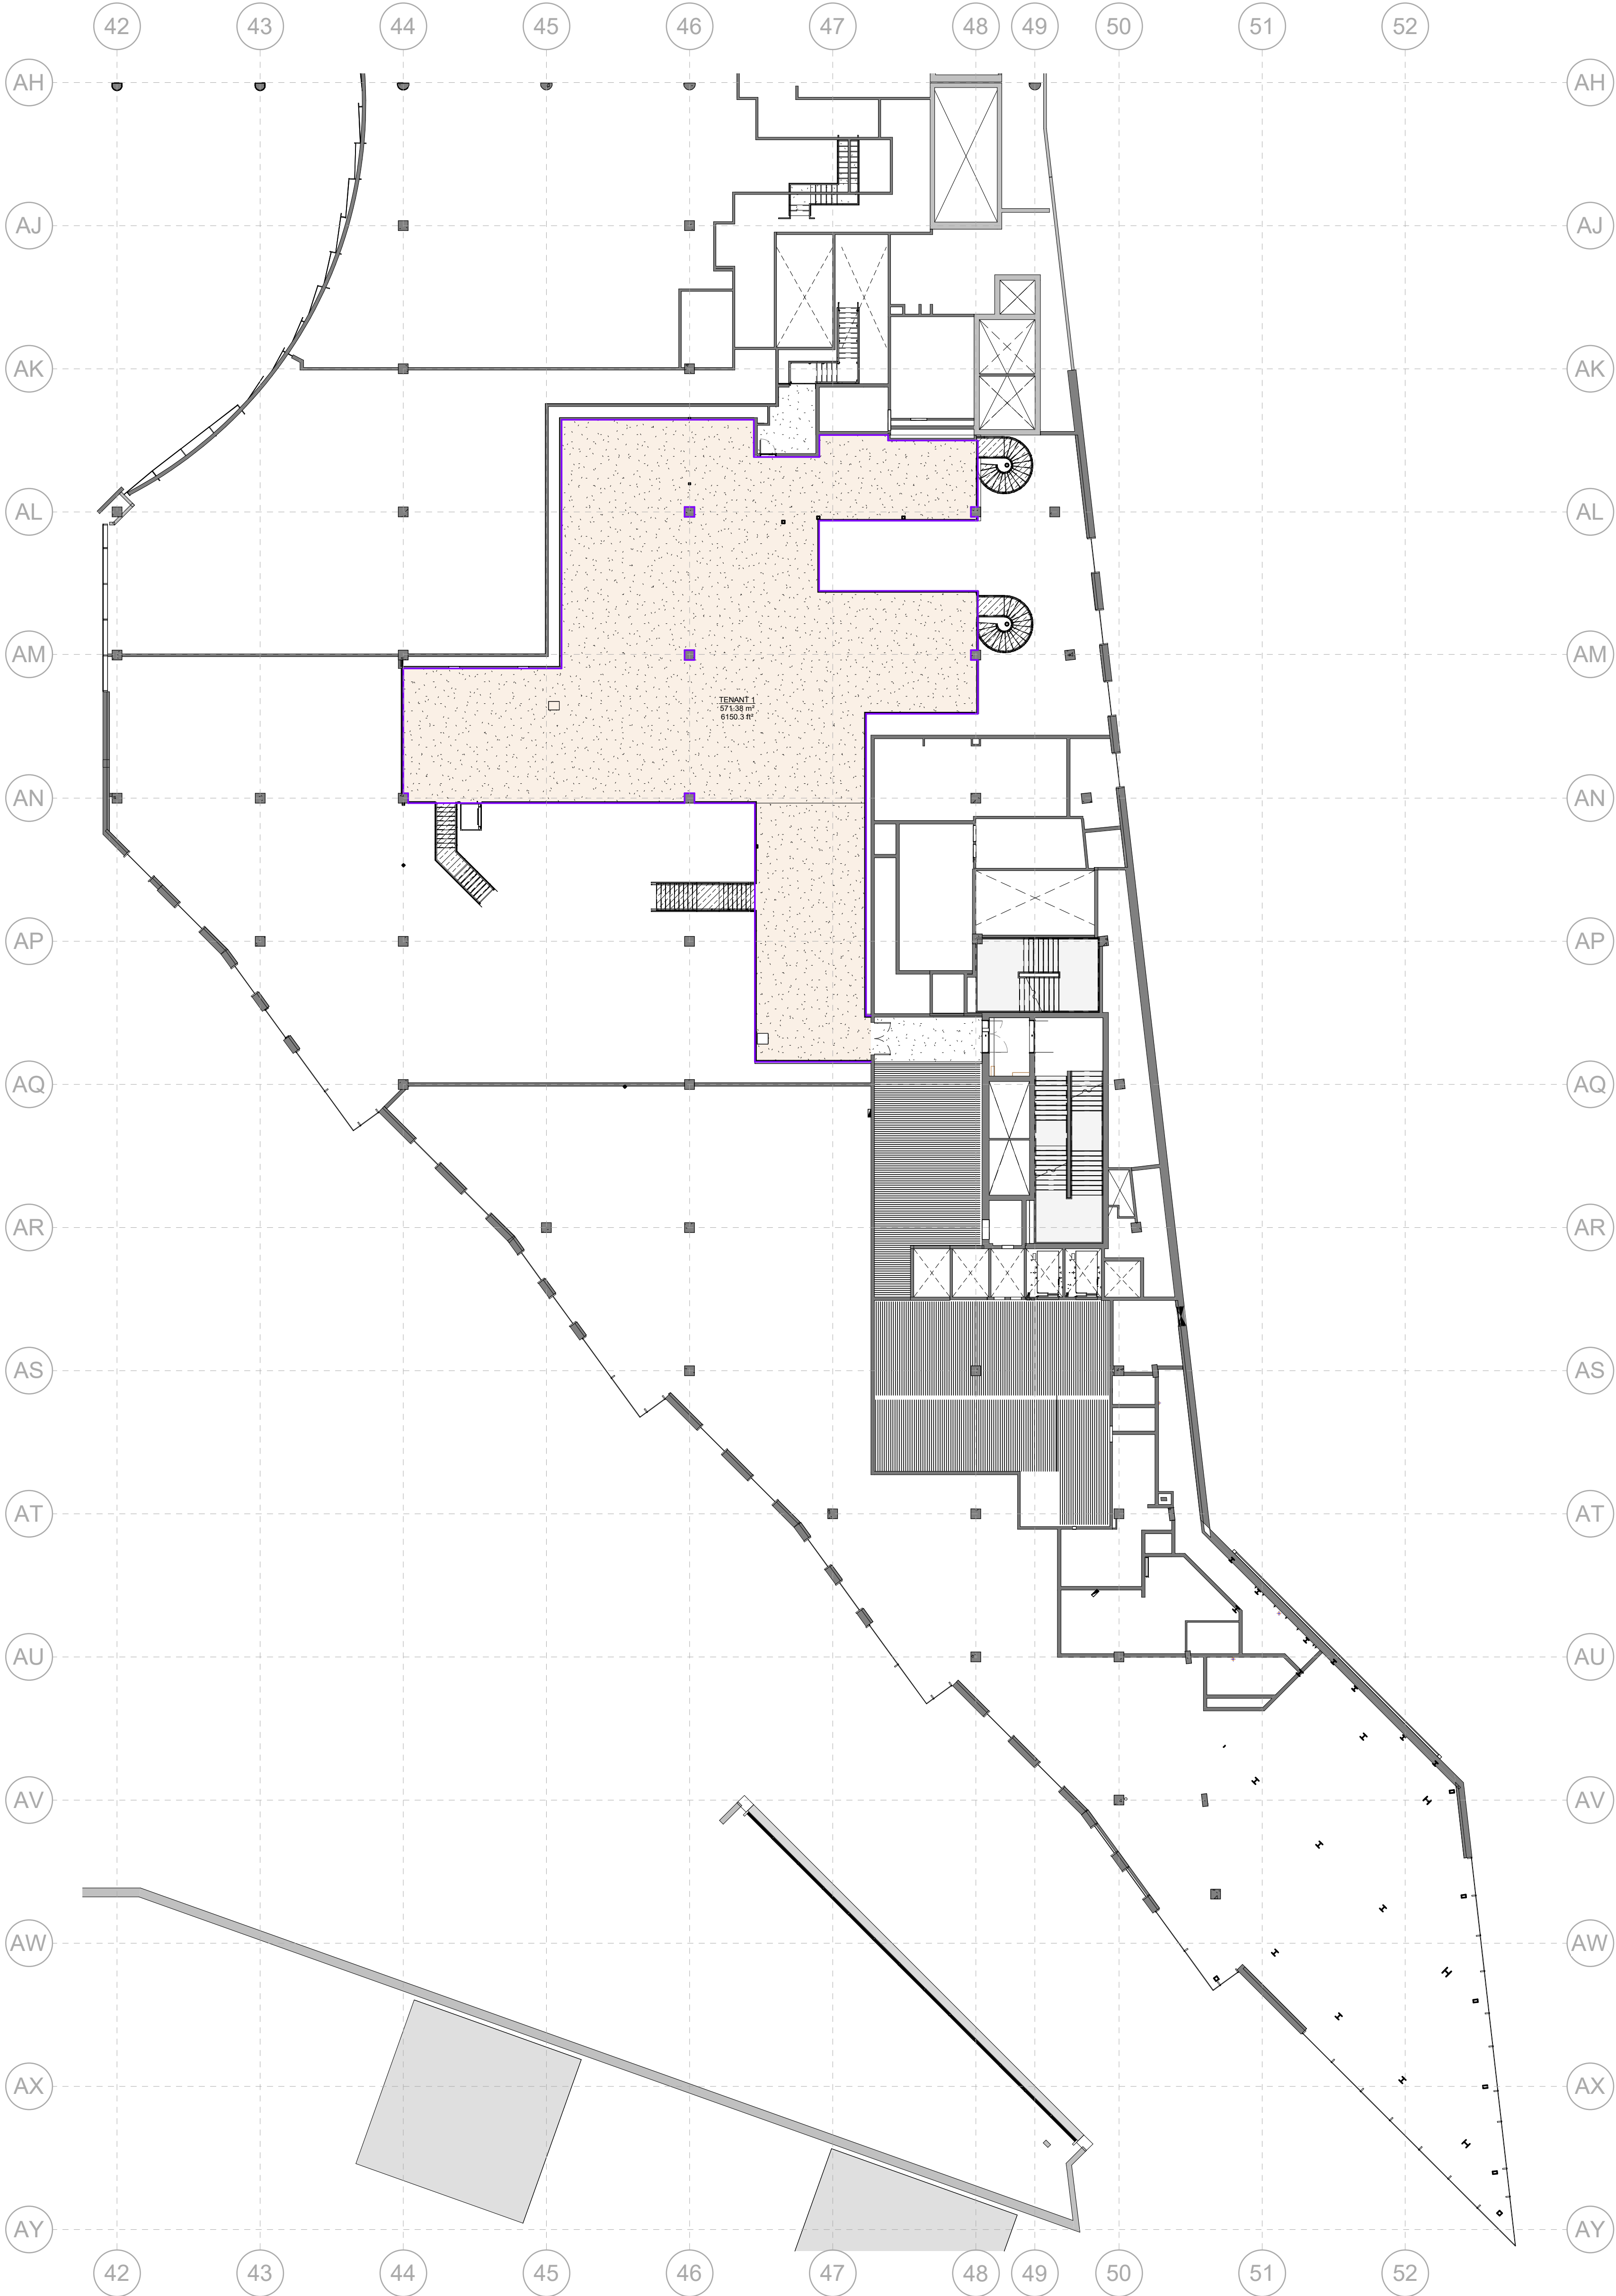

|            |          |   |     |     |
|------------|----------|---|-----|-----|
| P00        | 14.10.24 | INITIAL ISSUE   | PO  | JFM |
| Rev        | Date     | Description   | Dwn | Ckd |
| Consultant |          |   |     |     |
|            |          | 18 Farnham Road<br>Guildford<br>GU1 4XA<br><br>Tel: 01483 595 090<br>Fax: 01483 595 800<br>Email: guildford@lewishickey.com |     |     |

Client

UNIBAIL-RODAMCO-WESTFIELD

4th Floor, 1 Ariel Way, London, W12 7SL  
Telephone +44 (0)20 7061 1400 Facsimile +44 (0)20 7061 1825

Client

UNIBAIL RODAMCO WESTFIELD

Project Title

Village Offices

Drawing Title

Zone M9  
Level 40M  
NET INTERNAL AREA - PHASE 2

|                                  |                    |
|----------------------------------|--------------------|
| Project Number                   | Status             |
| <b>M9V</b>                       | <b>S3</b>          |
| Drawn by                         | Checked by         |
| PO                               | JFM                |
| Scale @ A1                       | Sheet Created Date |
| 1 : 200                          | 08/19/24           |
| <b>M9V-LAH-M9-40M-DR-A-01014</b> | <b>P00</b>         |

Purpose of Issue

FOR REVIEW AND COMMENT