


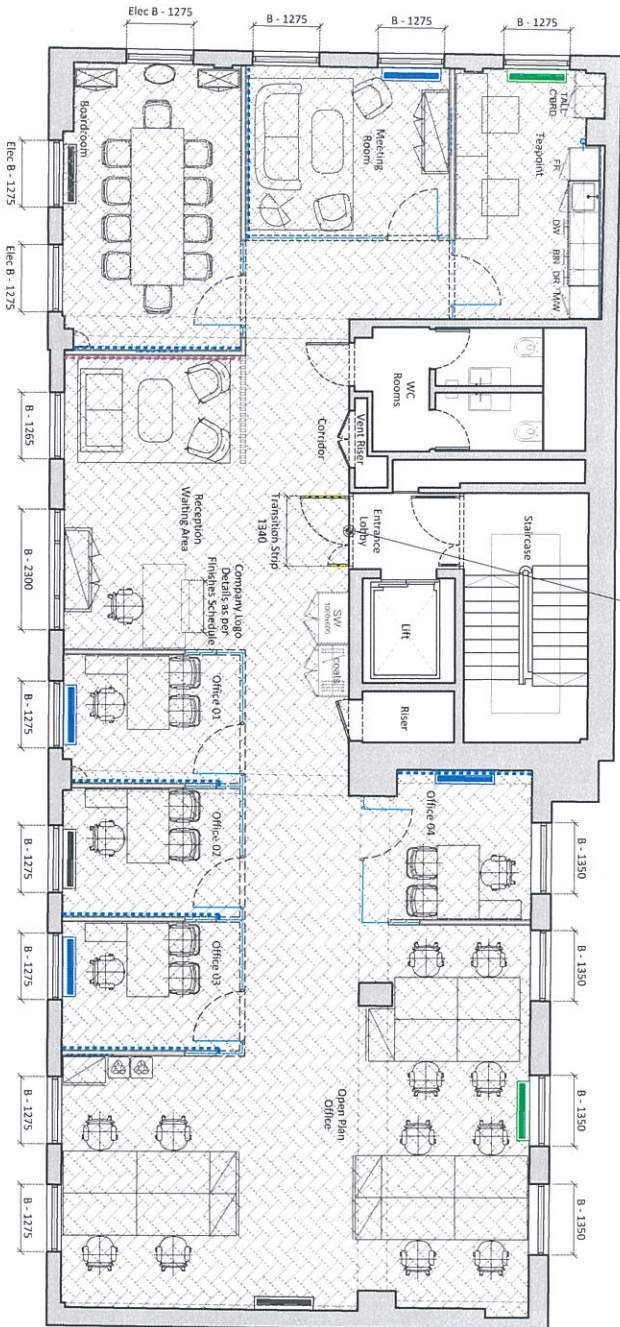

Entrance Lobby
Setting Out point for Vinyl Flooring
@ middle point of Entrance Door
Herringbone installation pattern as
per Finishes Schedule

FLOORING	
T1	VINYL FLOORING HERRINGBONE COUNTRY OAK 880 INSTALLATION PATTERN AS PER DRAWING AS PER FINISHES SCHEDULE
T1	METAL TRANSITION STRIPS
WALL FINISHES	
T1	FEATURE COLOUR - MATT BLACK DULUX PAINT WITH TIME-LINE VINYL AS PER FINISHES SCHEDULE
W1	WALLPAPER AS PER FINISHES SCHEDULE
	ENTRANCE DOOR FROSTED GLASS + COMPANY LOGO AS PER FINISHES SCHEDULE
	BLINDS INSTALLATION SUBJECT TO APPROVAL



Unit B1 - Ground Floor - Vienna Street - London - SE8 5ER
Tel: +44 (0) 844 946 772 Fax: +44 (0) 844 946 773

Client	Jet Craft
Project	14 Wigmore Street London W1U 1PB
Designer	Chhaya Hirani
Project Director	Richard Kopman
Technical	Edgar Campana
Drawing	
Finishes - Furniture Layout	
TECH CAD FILE NO.	JET09AFT-01-TECH DRAWING-A-20.10.2021.dwg-Edgar Campana; 10.2020
Layout size	0.5 1 1.5 @ A1 1:100 @ A3
Scale	1:100
Date	16.11.2021
Drawn	EC
Project	JET CRAFT-01_06_01

CONSTRUCTION ISSUE

Client's Signature Date Project Manager's Signature Date Designer's Signature Date

1. This drawing is to be used in conjunction with all relevant other drawings, details and specifications.
2. All heads and setting out points on this drawing are to be confirmed on site by the contractor prior to construction. Any discrepancies or differences forwarded to the project director as a matter of urgency.