



GENERAL NOTES:  
Do not scale from this drawing.  
Check drawing on receipt and immediately report any discrepancies to the Architect.  
Verify all dimensions and levels on site prior to construction.  
The contents of this drawing are Stiff + Trevillion Architects LLP copyright and shall not be re-used without their written permission.

No.	Date	Revision Notes
A	14/10/10	CONSTRUCTION ISSUE

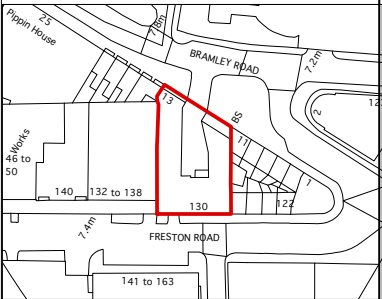

LOCATION PLAN scale 1:1250

AREA LEASED TO CHRYSALIS  
NOT INCLUDED IN APPLICATION

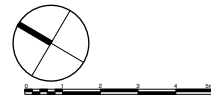

## CONSTRUCTION

## Stiff + Trevillion

Stiff + Trevillion Architects Ltd  
16 Woodfield Road  
London W9 2BE  
T +44(0)20 8960 5550  
F +44(0)20 8969 8668  
mail@stiffandtrevillion.com  
www.stiffandtrevillion.com

Project **PHOENIX BREWERY  
BRAMLEY ROAD W10**

Drawing **FIFTH FLOOR PLAN  
AS PROPOSED**

Project No	Drawing No	Revision
<b>3127</b>	<b>125</b>	<b>A</b>
Scale 1:100 @ A1 1:200 @ A3	Date SEPT 2010	Revised 00/00/0000