



To be read in conjunction with the 'Accommodation Schedule' revision P23.
 For clarification on fitted-out and shell areas refer to drawing A-04-2-500.

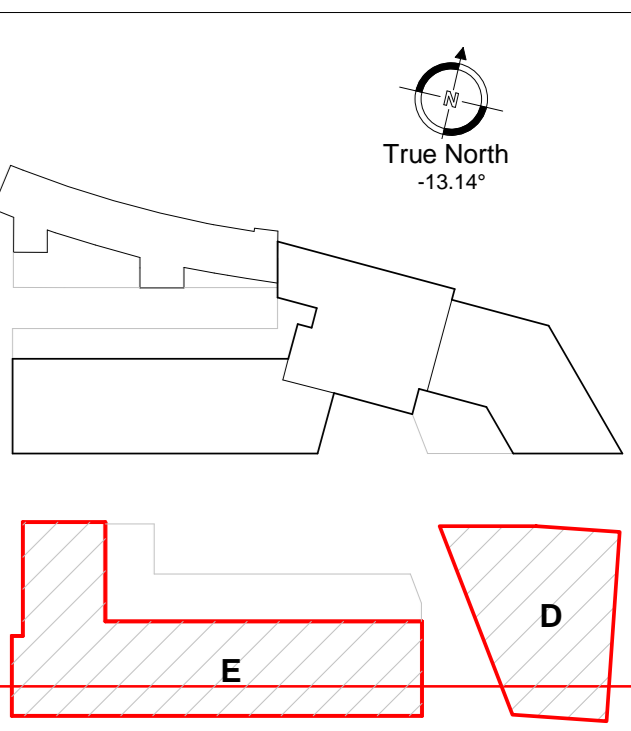

- Roof Types**
- (A) - Green Roof
 - (B) - Gravel Margin / Roof
 - (C) - Flag Paving
 - (D) - Gravel (Plant Area)

Key:
 - - - By tenant.
 To be read in conjunction with the Architectural Design Specification.

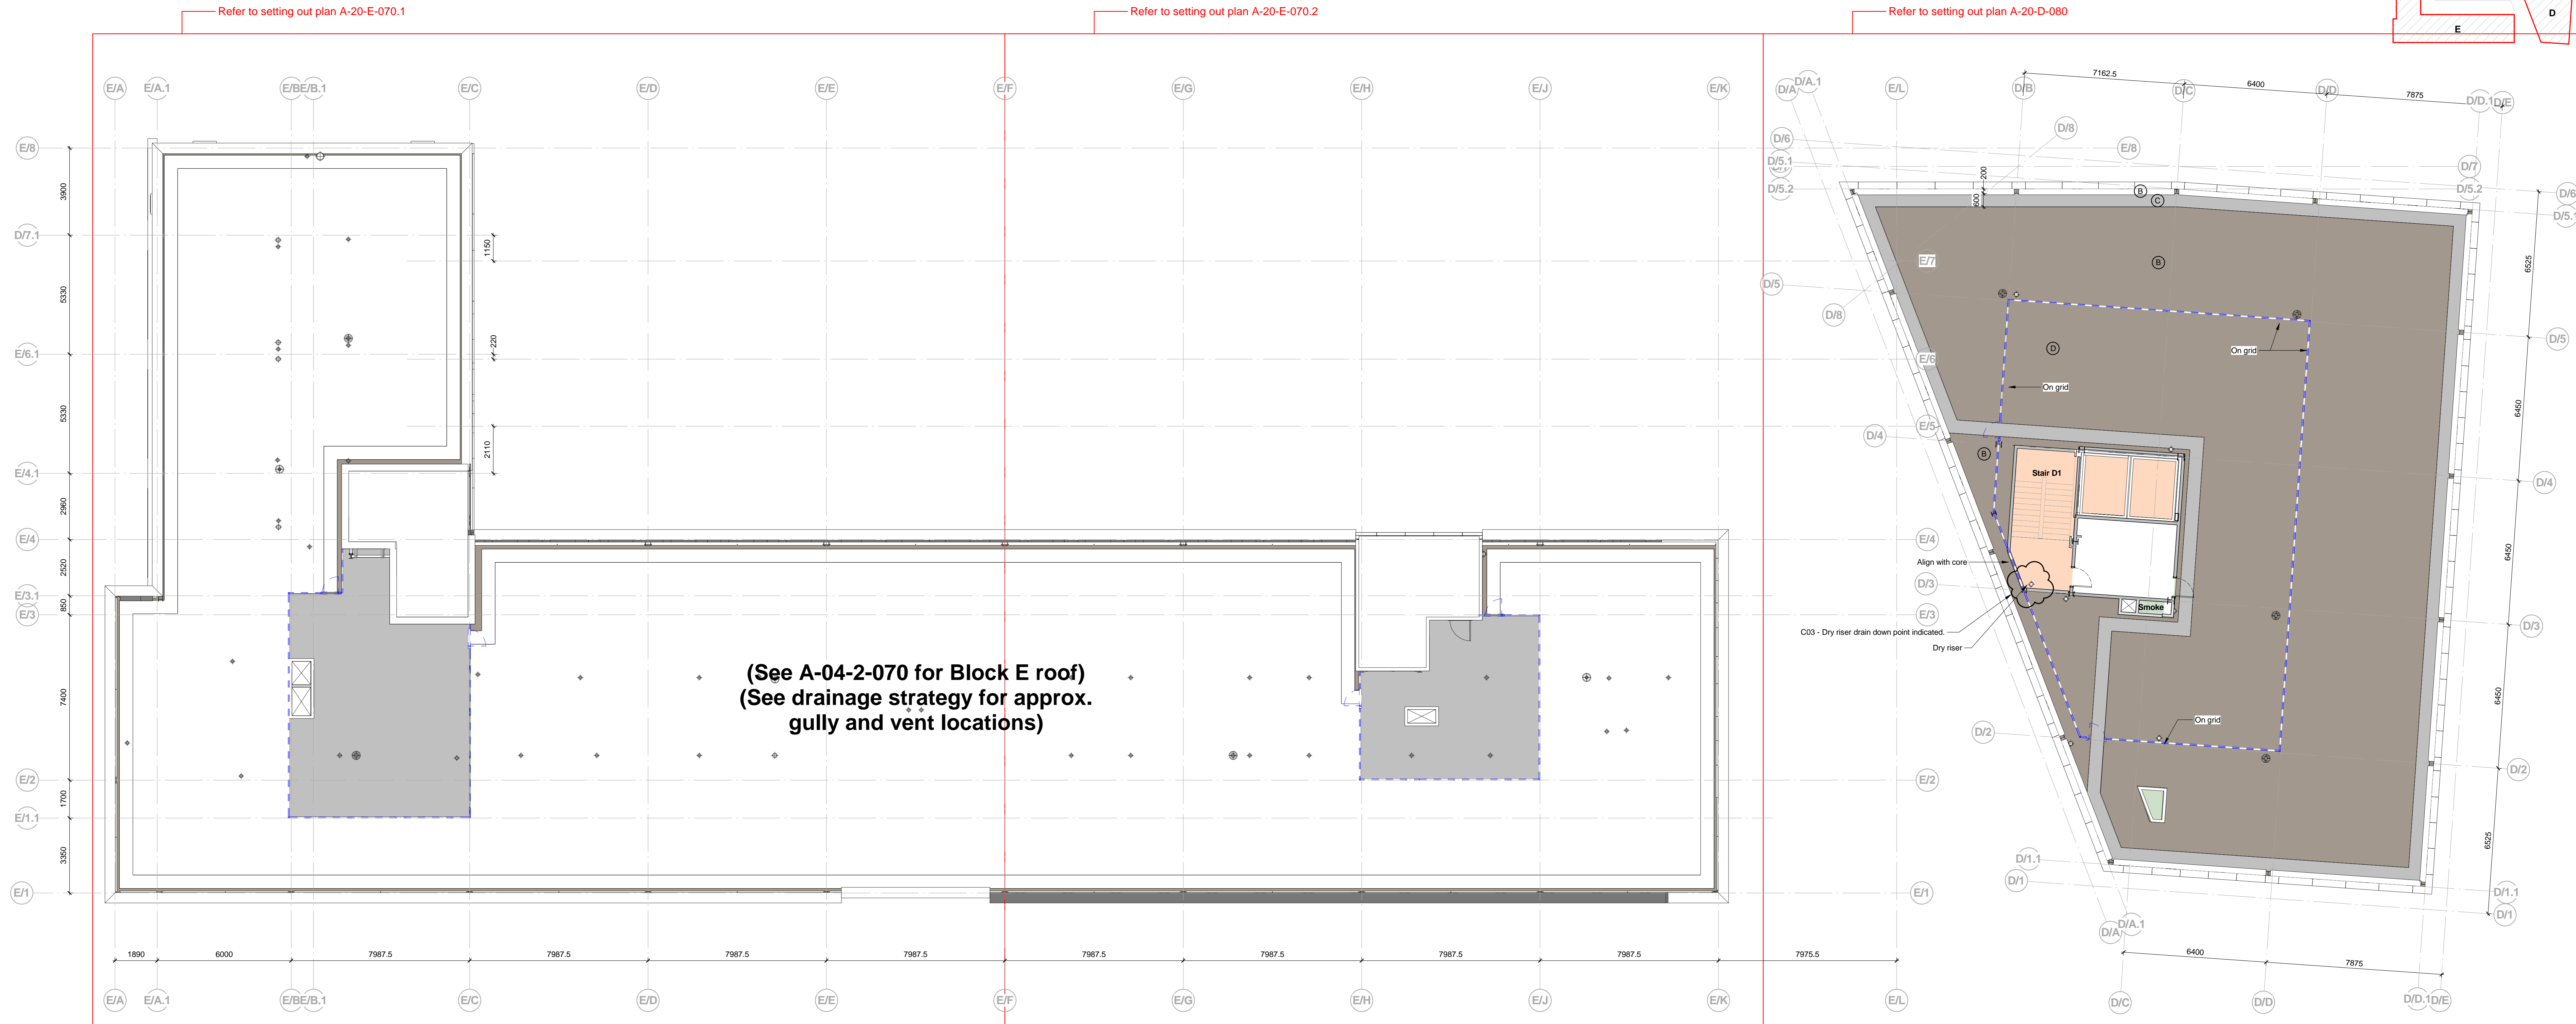

1 04 - Level 80
 1 : 100

- REVISION C02 BY JB CHECKED TL DATE 23/08/2018
- Dry riser location indicated in Block B Stair D1. By tenant items identified.
- REVISION C01 BY JB CHECKED TL DATE 13/07/2018
- Issued for Contract. Issued for Construction.
- REVISION P09 BY JB CHECKED TL DATE 15/06/2018
- Setting out references and accommodation schedule note added. Roof layout updated.
- REVISION P08 BY TR CHECKED JB DATE 14/05/2018
- Partition information moved to A-22-2-001. Core D1 Smoke shaft amended.
- REVISION P07 BY JB CHECKED TL DATE 07/02/2018
- Block D roof setout updated and dimensioned. Green roof removed (Subject to SCC agreement).

CONTRACT
CONSTRUCTION



New Era Square, St Mary's Gate, Sheffield. Phase 2

GA Plan Level 80

Scale: 1 : 100 @ A0 Date: Nov 2016

Hadfield Cawkwell Davidson

Broomgrove Lodge, 13 Broomgrove Rd, Sheffield, S10 2JZ T 0114 266 8181 www.hcd.co.uk
 Architecture | Engineering | Interior Design | Masterplanning | Urban Design
 2013-077 | A-04-2-080 | C02