


SCALE

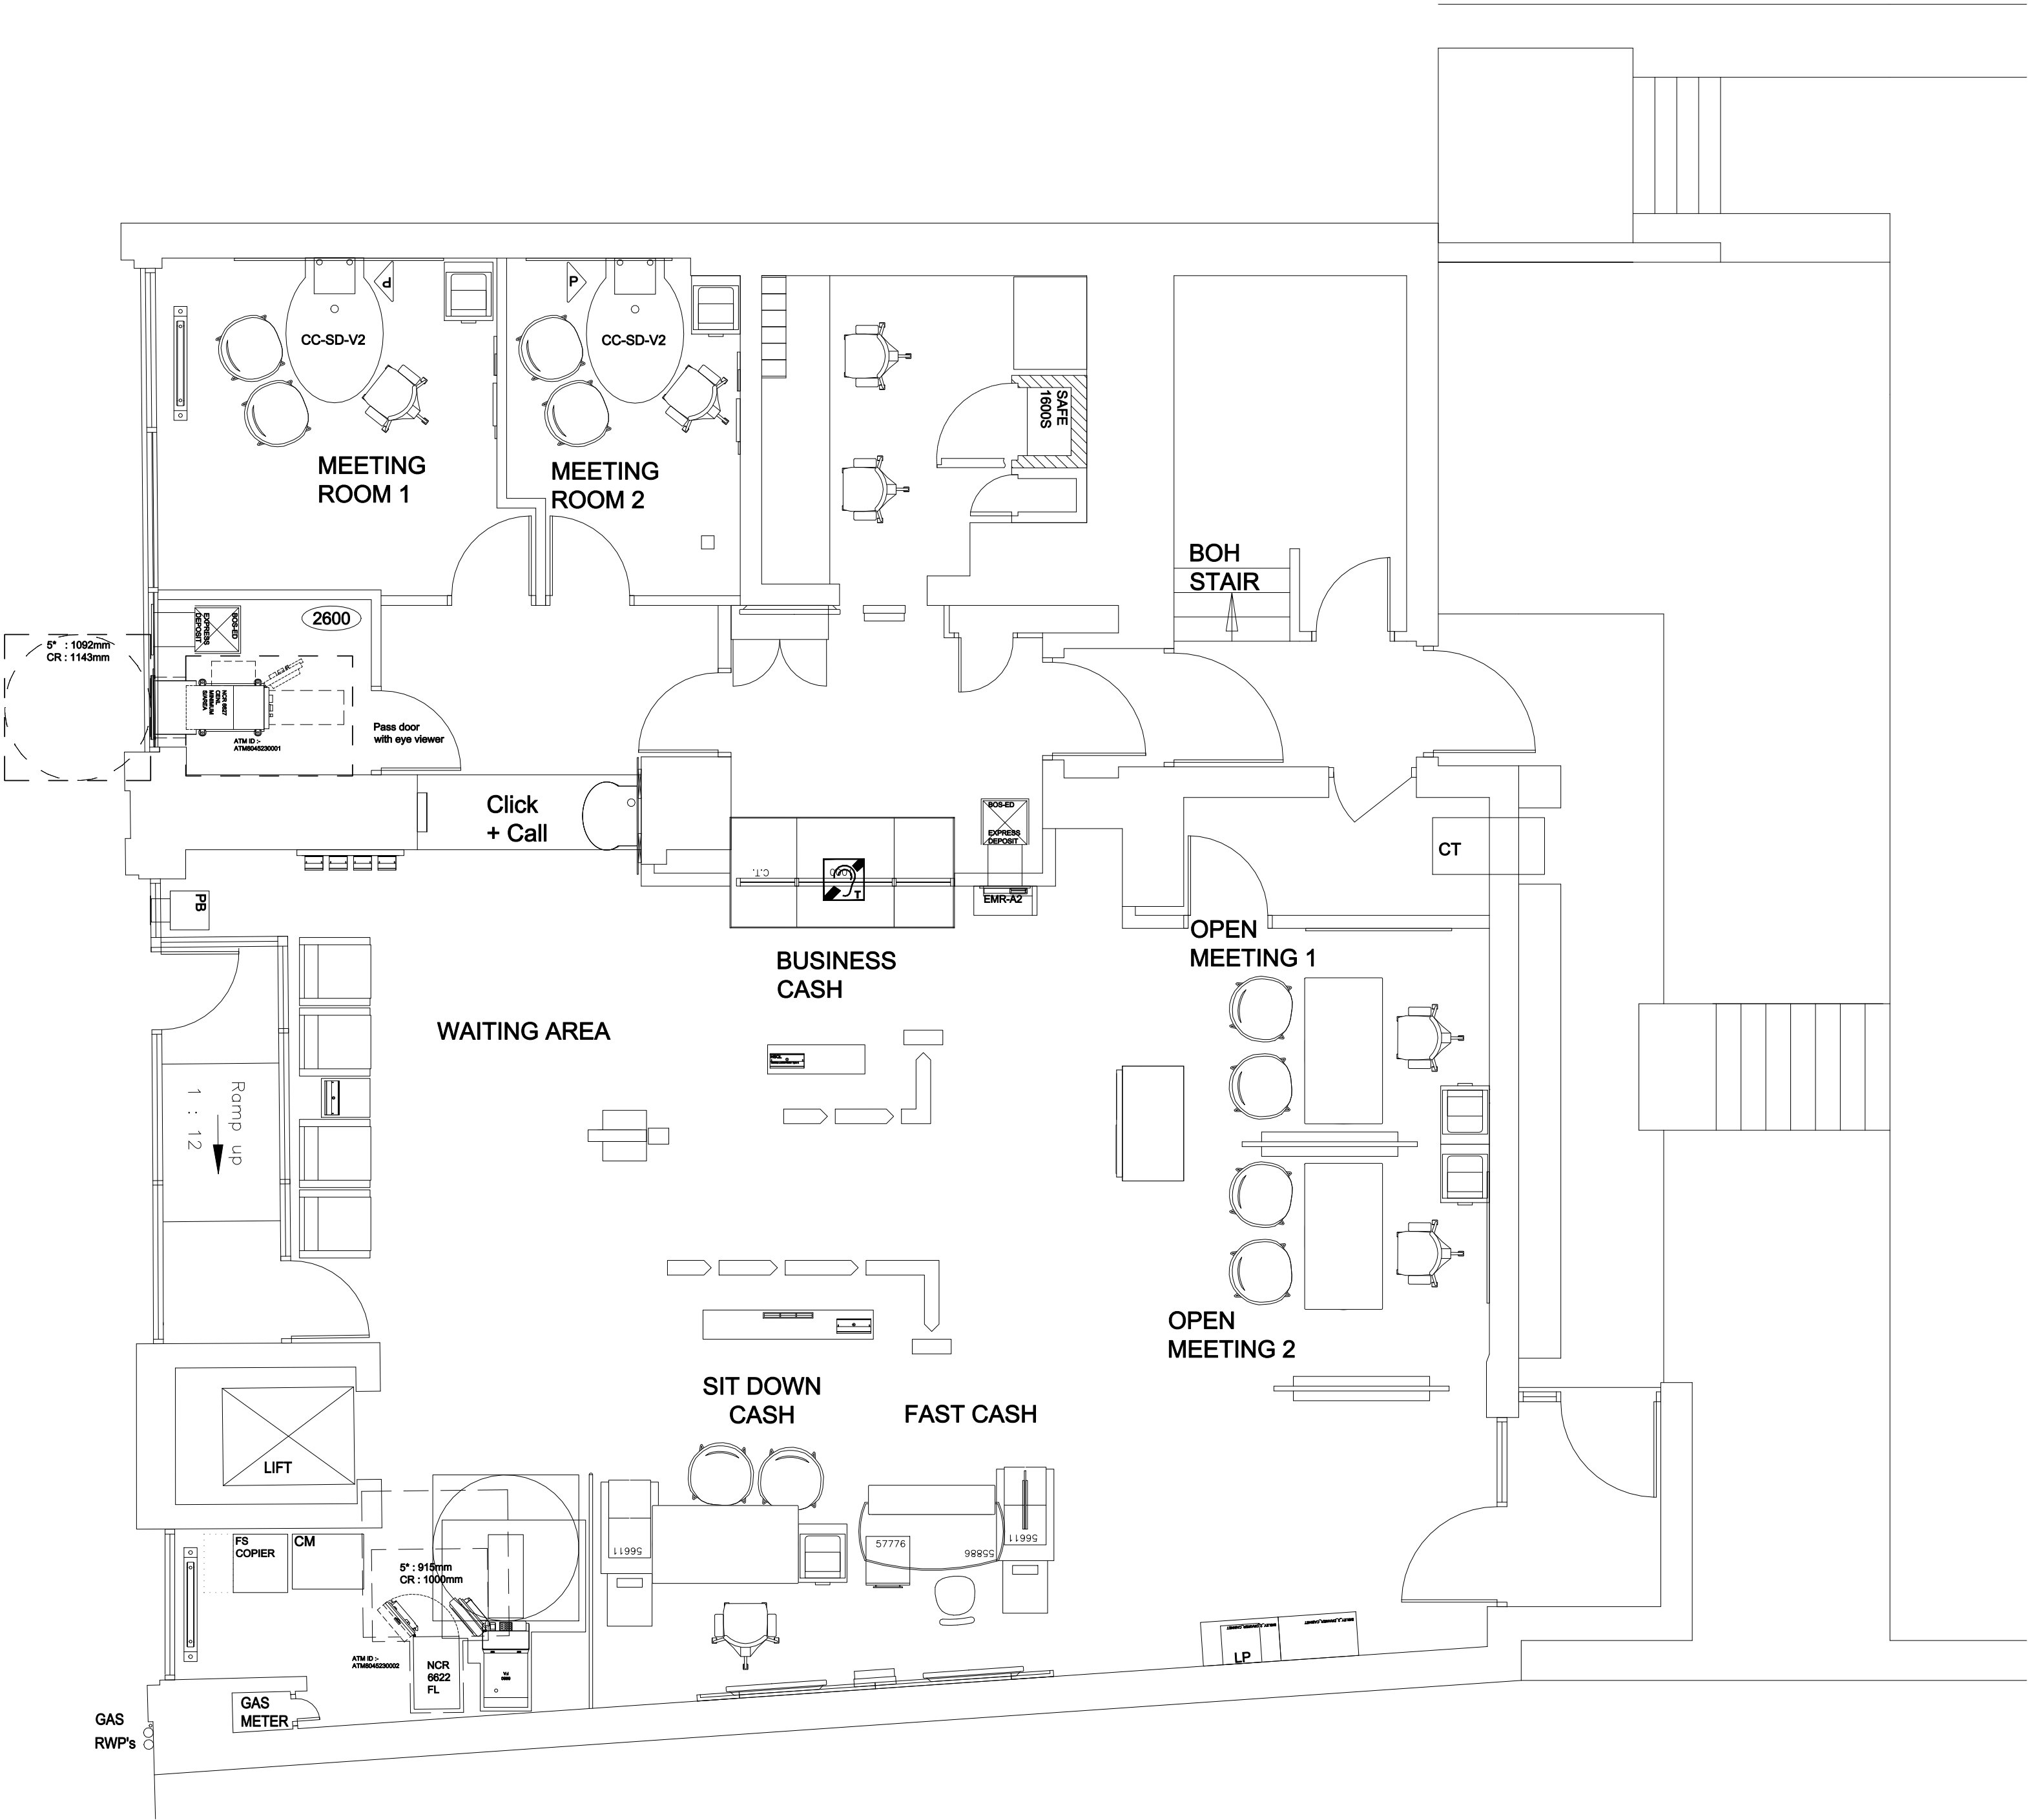

E	05/05/2022	Updated Plan To Show 1 X PC3000 FA	EDE
D	08/10/2020	Replaced with 6680 FA SDM	DB3
C	16/11/2015	Updated following Counter reduction 2016	HE
B	10.12.14	2014 Refresh	F+B
A	10.10.2010	NOTES1 NOTES2	TH

REV	DATE	REVISION	INITIALS
-----	------	----------	----------

LLOYDS BANKING GROUP

ALL DIMENSIONS TO BE VERIFIED PRIOR TO COMMENCING WORK. DRAWING TO BE READ IN CONJUNCTION WITH PROJECT SPECIFICATIONS.

THIS DRAWING IS THE PROPERTY OF LLOYDS BANKING GROUP AND COPYRIGHT IS RESERVED BY THEM. THE DRAWING IS ISSUED ON CONDITION THAT IT IS NOT COPIED OR DISCLOSED BY OR TO ANY UNAUTHORISED PERSONS WITHOUT PRIOR CONSENT IN WRITING TO LLOYDS BANKING GROUP - GROUP PROPERTY. ALL MODIFIED DRAWINGS SHOULD BE RETURNED TO LLOYDS BANKING GROUP.

GROUP PROPERTY

BRISTOL - PO Box 112, Canons House, Canons Way, BRISTOL, BS99 7LB
EDINBURGH - Sighthill South, 12 Bankhead Crossway South, EDINBURGH, EH11 4EN
HALIFAX - Trinity Road, HALIFAX, West Yorkshire, HX1 2RG

PROJECT ADDRESS	SCALE
Brand - Bank Of Scotland	A1 - 1:50
Annan High Street	A3 - 1:100
111 High Street	DATE
ANNAN DG12 6ED	17/02/2012
DRAWING DESCRIPTION	DRAWN BY
Ground Floor	
Existing Plan	
DRAWING NUMBER	REVISION
50963167-AREX-00	E