


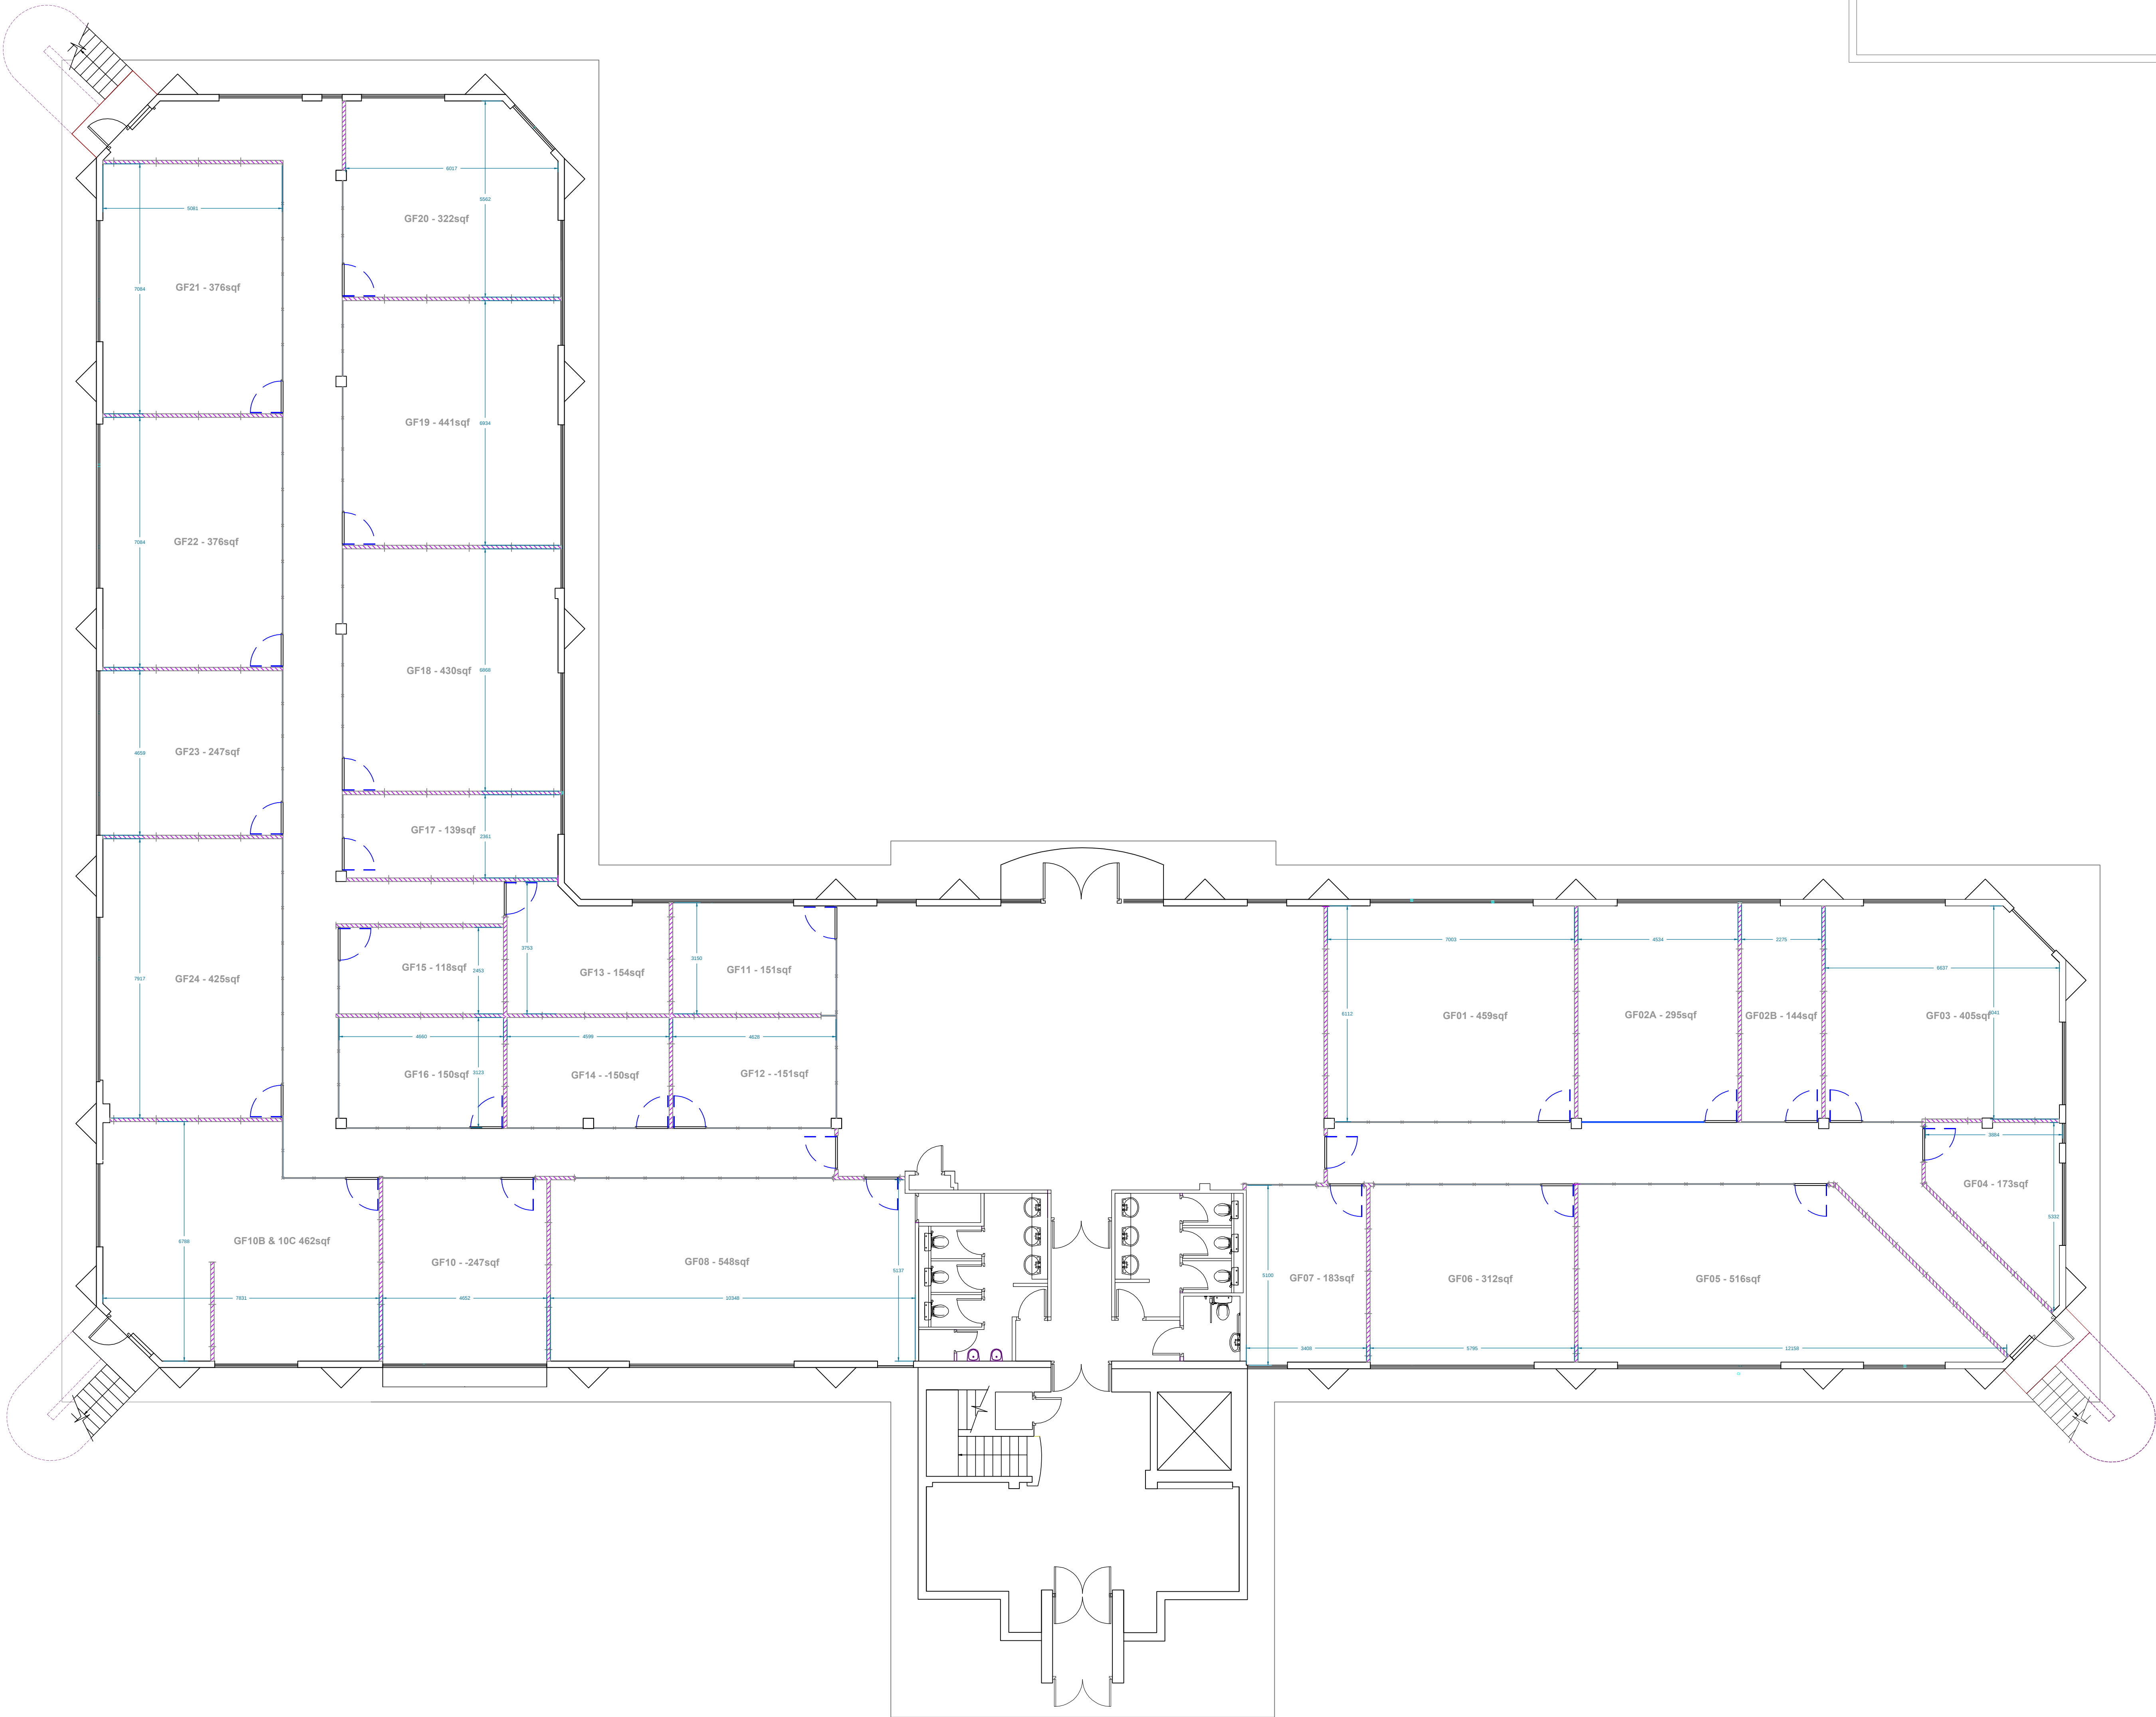

FASTLINE / QUARTZLINE PARTITION LEGEND

- NEW FASTLINE 100 PARTITION TO UNDERSIDE OF CEILING.
- NEW FIRE RATED 100 PARTITION TO UNDERSIDE OF CEILING.
- EXISTING QUARTZLINE PARTITION TO UNDERSIDE OF CEILING.
- EXISTING OTHERS PARTITION TO REMAIN AS SHOWN.
- EXISTING STRUCTURAL WALLS TO REMAIN AS SHOWN.

NOTE:-
This drawing is protected under copyright and at no time should any part be reproduced or copied without the permission of Applied Workplace Ltd. Please note all sub-contractors' drawings are subject to approval by Applied Workplace Ltd or their consultants. For the avoidance of doubt, we wish to clarify that all designs and any costing derived from them, are subject only to all reasonable skill and care. All dimensions shown should be checked on site. Do not scale from this drawing. Subject to statutory approval and site survey.

FASTLINE PARTITION SPEC:

FRAME WORK COLOUR: RAL9010 WHITE
JOINT DETAIL: OMEGA CLIP
DECORATION: WHITE
DOORS AND FRAMES:
FRAME TYPE: FASTLINE HOSPITAL
DOOR VENEER: TBC
VISION PANEL SIZE: 1300mm x 150mm
SET IN: 200mm
SET UP: 500mm
FINISH: CLEAR LAMINATE

DOOR FRAME SIZES:

REF:	WIDTH BSJ:	HEIGHT OA:
i	932mm	2080mm
ii	932mm	2080mm
iii	932mm	2080mm

QUARTZLINE PARTITION SPEC:

FRAME WORK COLOUR: RAL9005 BLACK
JOINT DETAIL: BLACK PLASTIC BANDING
GLASS THICKNESS: 10mm
DOOR FURNITURE FINISH: BLACK

SITE CONDITIONS:

CEILING HEIGHT:	2577mm
CEILING TYPE:	SUSPENDED
CEILING VOID:	900mm
CEILING TILE TYPE:	TBC
CEILING BLOCK SIZE:	TBCmm x TBCmm
FLOOR TYPE:	R.A.F
FLOOR VOID:	N/A
FLOOR PROTECTION:	YES

-	-	-
-	-	-
-	-	-
-	-	-
-	-	-
D	LAYOUT AMENDED	15/3/24

REVISION	DETAILS	DATE
----------	---------	------

A W
APPLIED WORKPLACE

UNIT A1
CIRRUS COURT
AVIATION PARK WEST
CHRISTCHURCH
DORSET
BH23 6BW
TEL: 01202 577776
FAX: 01202 570507

CLIENT:
FRISCHMANN GROUP LTD

PROJECT:
HARRINGTON HOUSE
MILTON ROAD
ICKENHAM
UB10 8PU

DRAWING:
GROUND FLOOR

SCALE:	DATE:
N.T.S	18/3/25

DRAWN BY:	CHECKED BY:
J.R.E	-

CLIENT DWG No:	REVISION:
-	-

DWG No:	REVISION:
G G QL	-