

The copyright of this drawing remains the property of dp designs limited and must not be reproduced in any form without the written permission of dp designs limited

ALL DIMENSIONS MUST BE SITE CHECKED

FF&E KEY


New Proposed Furniture

Existing Furniture

FF&E NOTES

Existing dining table with benches reused .

Booth are existing and will have a reupholstered seat pad and back.

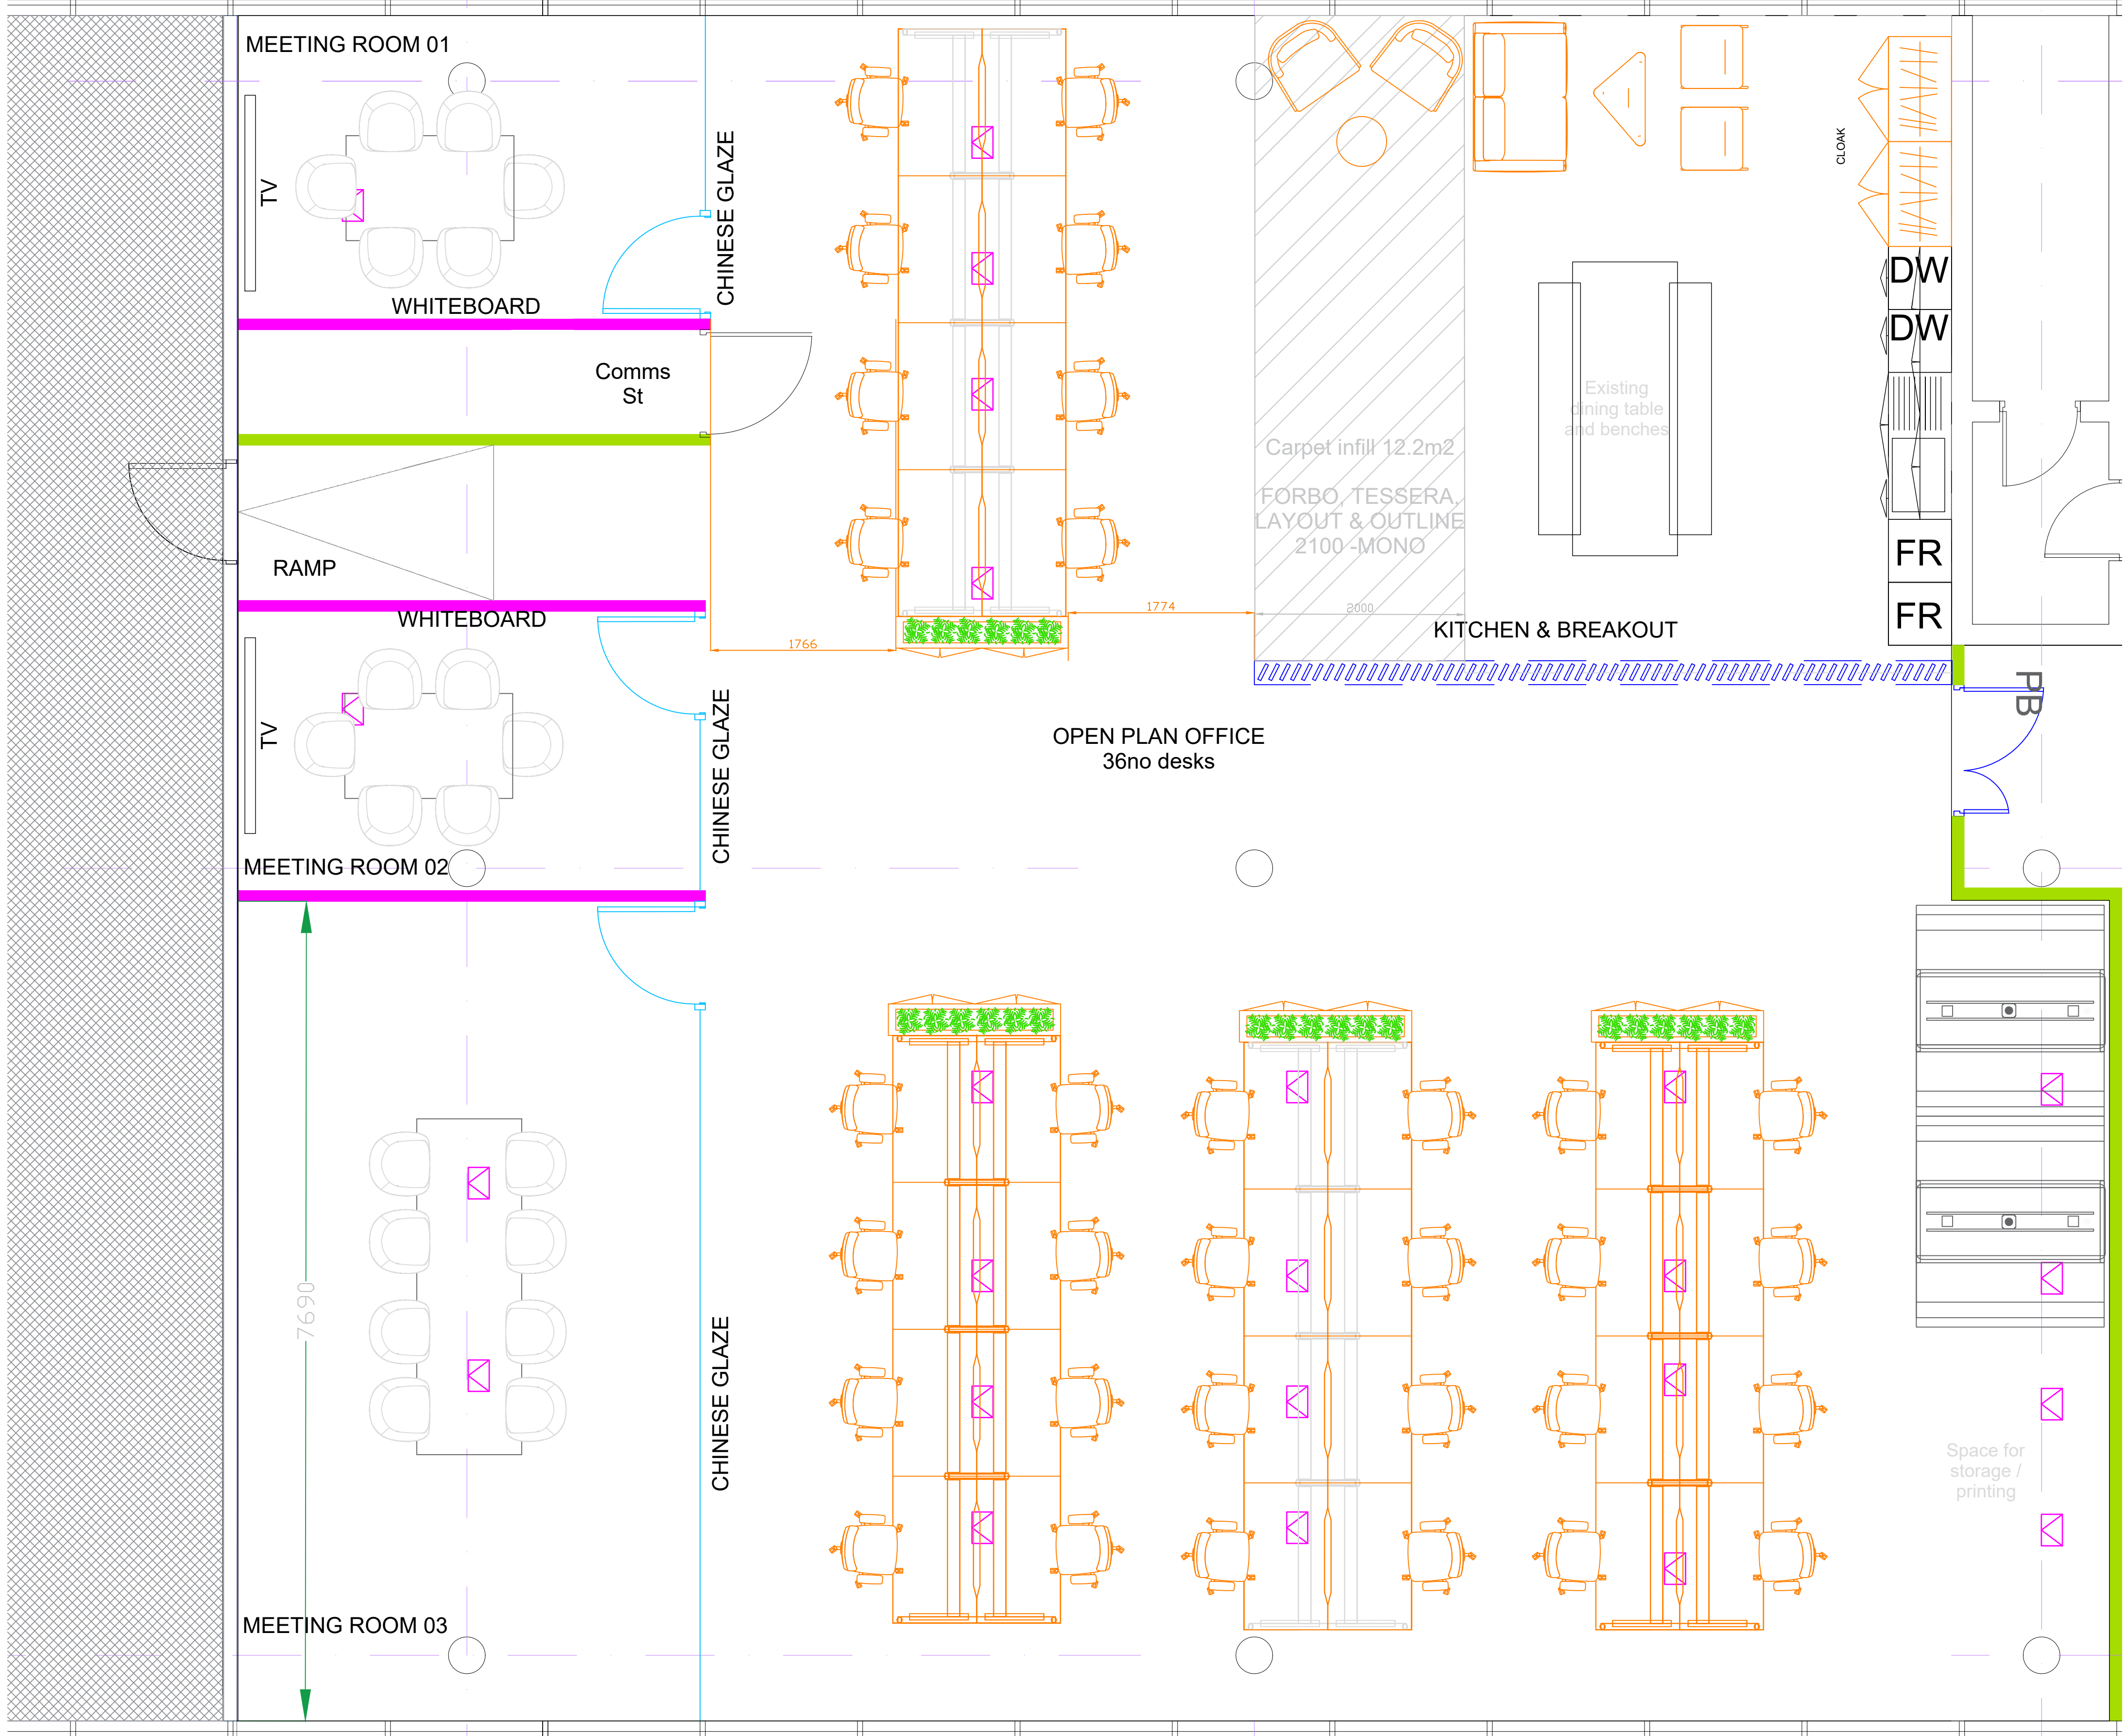

SECOND FLOOR EASTWING PLAN

PROPOSED LAYOUT - SCALE 1:35

REVISION	COMMENTS
H	Changes to furniture following client feedback - AC 19/05/25 (2)
G	Changes to furniture following client feedback - AC 19/05/25 (2)
F	Changes to furniture following client feedback - AC 19/05/25
E	Carpet specification amended as per AOD feedback - AC 18/02/25
D	Layout amended as per AOD feedback to include correct table blocks and existing meeting booth - AC 17/02/25
C	Layout amended as per client feedback - AC 13/02/25
B	Layout amended as per client feedback - AC 16/01/25
A	Layout amended as per client feedback - LDS 01/10/24

CLIENT REVIEW & ACCEPT		
Date	Approval ref	Name

Issue: COMMENT

Client: ceg

Site Address:	Title:
Norfolk house 2nd floor - East Wing Milton Keynes	Proposed General Arrangement

Date: JAN 2025 Scale: NTS @ A1

Drawn by: AC Checked by: EMH Approved by: AOD

Job no: Q2005 Project ref: NH

Company:	Volume:	Floor No:	Type/Role:	Dwg No:	Rev:
DPD	Z1	02	DRW	0001	H