


Please Note:
 ALL NEW AND EXISTING SITE DIMENSIONS TO BE CHECKED PRIOR TO COMMENCEMENT OF ANY WORKS - DO NOT SCALE. ANY DISCREPANCIES ARE TO BE NOTIFIED TO THE CLIENT AND NO DIMENSIONS ARE TO BE SCALED FROM THIS DRAWING. ALL DIMENSIONS ARE IN MILLIMETRES UNLESS OTHERWISE STATED.
 THE CONTRACTOR IS TO COMPLY WITH ALL CURRENT BUILDING REGULATIONS AND CODES OF PRACTICE WHETHER SPECIFICALLY STATED ON THESE DRAWINGS OR NOT, AND IN ACCORDANCE WITH BUILDING CONTROL OFFICERS INSTRUCTIONS AND RECOMMENDATIONS. BUILDING INTERIORS IS NOT RESPONSIBLE FOR THE ACCURACY OF INFORMATION RECEIVED FROM OTHERS TO PRODUCE THIS DRAWING. THIS DRAWING SHALL BE READ IN CONJUNCTION WITH ALL RELEVANT SPECIFICATION DOCUMENTATION.

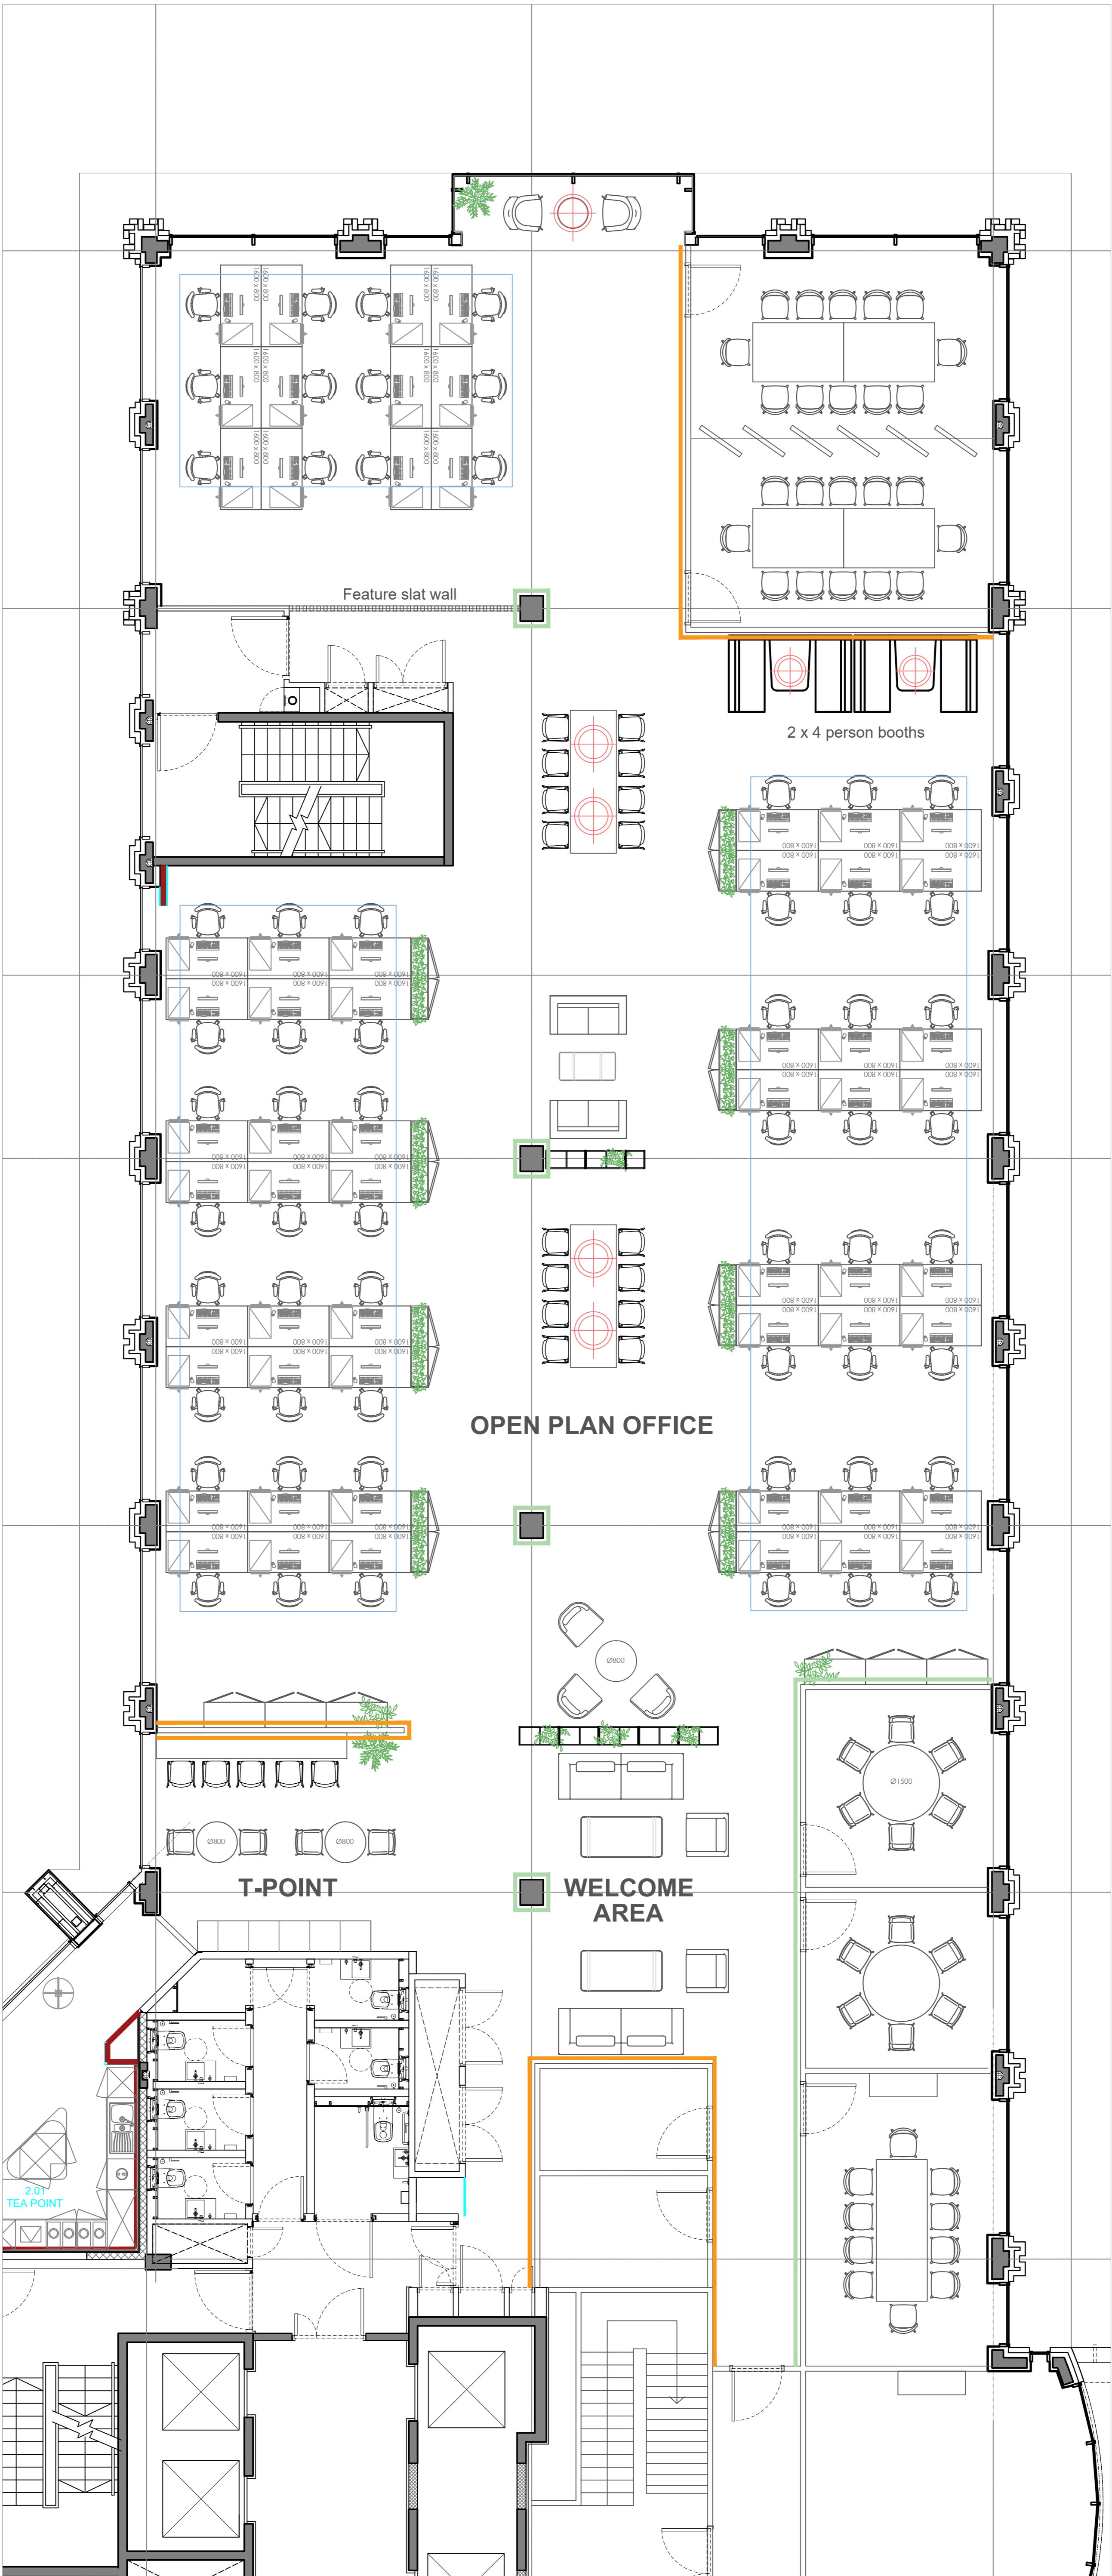

No.	Revision	Initial	Date

Building Interiors

Making Space Work.

Client PROGENY	
Location 1A Tower Square Leeds	
Job no Q25-2481	Drawn by EW
Title PROPOSED DECORATION	
Drawing no Q25-2481-(00)-PROPOSED	Revision
Scale NTS @ A1	Date 29.04.26
Status For consideration	

Client Approved Signature: _____

Client Approved Date: _____