


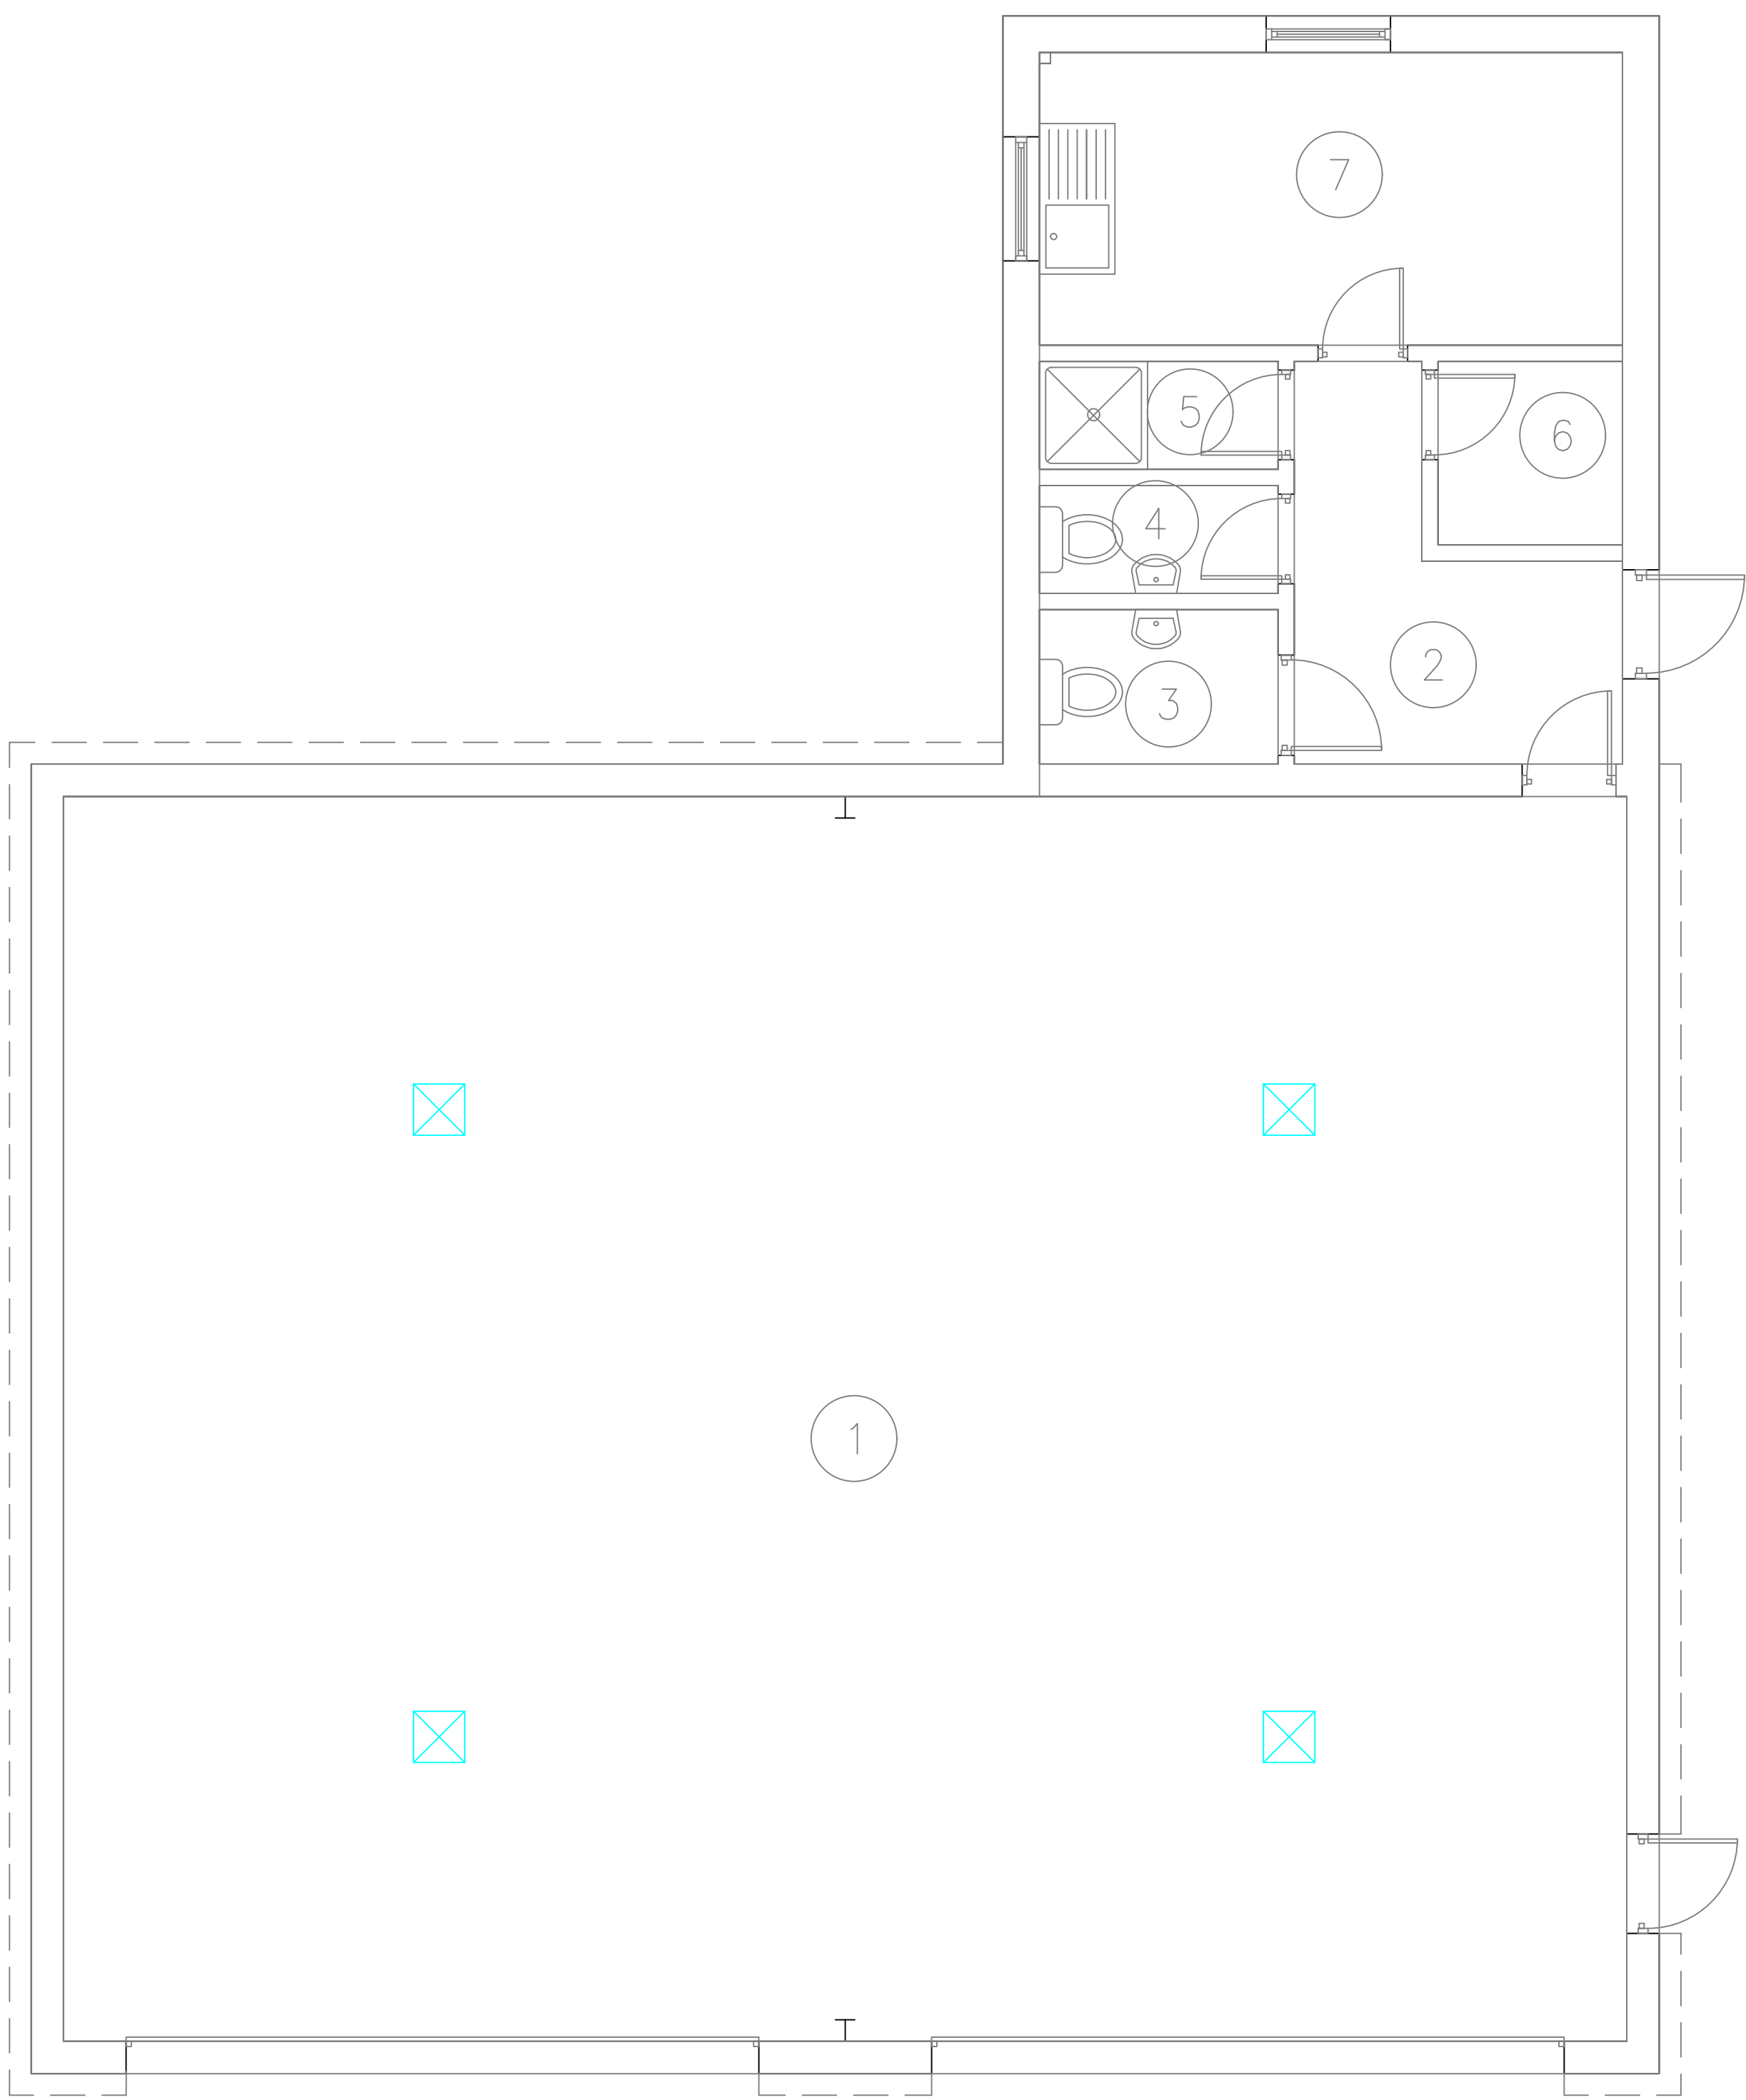

MAIN BUILDING – 0001
GROUND FLOOR

- WALL DUCT
- FLOOR DUCT
- CEILING DUCT

This drawing and its contents remains the property of North Yorkshire Council. They must not be used for architectural design purposes.

Notes



Stokesley Depot

Building & Room No. Identification Plan
Plan prepared by Property Data Team

LEGEND			
	LINEAR	AREA	
ASBESTOS INSULATING BOARD			
ASBESTOS CEMENT			
ASBESTOS INSULATION			
ASBESTOS TOILET CISTONS			
ASBESTOS GASKETS/ASBESTOS ROPE			
ASBESTOS CONTAINING RETURN PRODUCT			
ASBESTOS THERMOPLASTIC FLOOR TILES/KERUELEUM			
ASBESTOS CONTAINING TEXTURED COATING			
FRISKIANG WITH/AY			
ASBESTOS SPRAY COATING			
ASBESTOS GASKETS			
ASBESTOS INSULATING BOARD/INSULATION DEBRIS			
ASBESTOS CEMENT DEBRIS			
NO ACCESS			
OTHER SPECIFY			

Scale	Drawn	Checked	Date
1:50	HC	DB	06/11/2024
Unique Property Number – UP No.	Sheet No.	Revision	
M2029	Sheet 1 of 1	A	
Room Numbers			Numbers Used
1 to 7			