


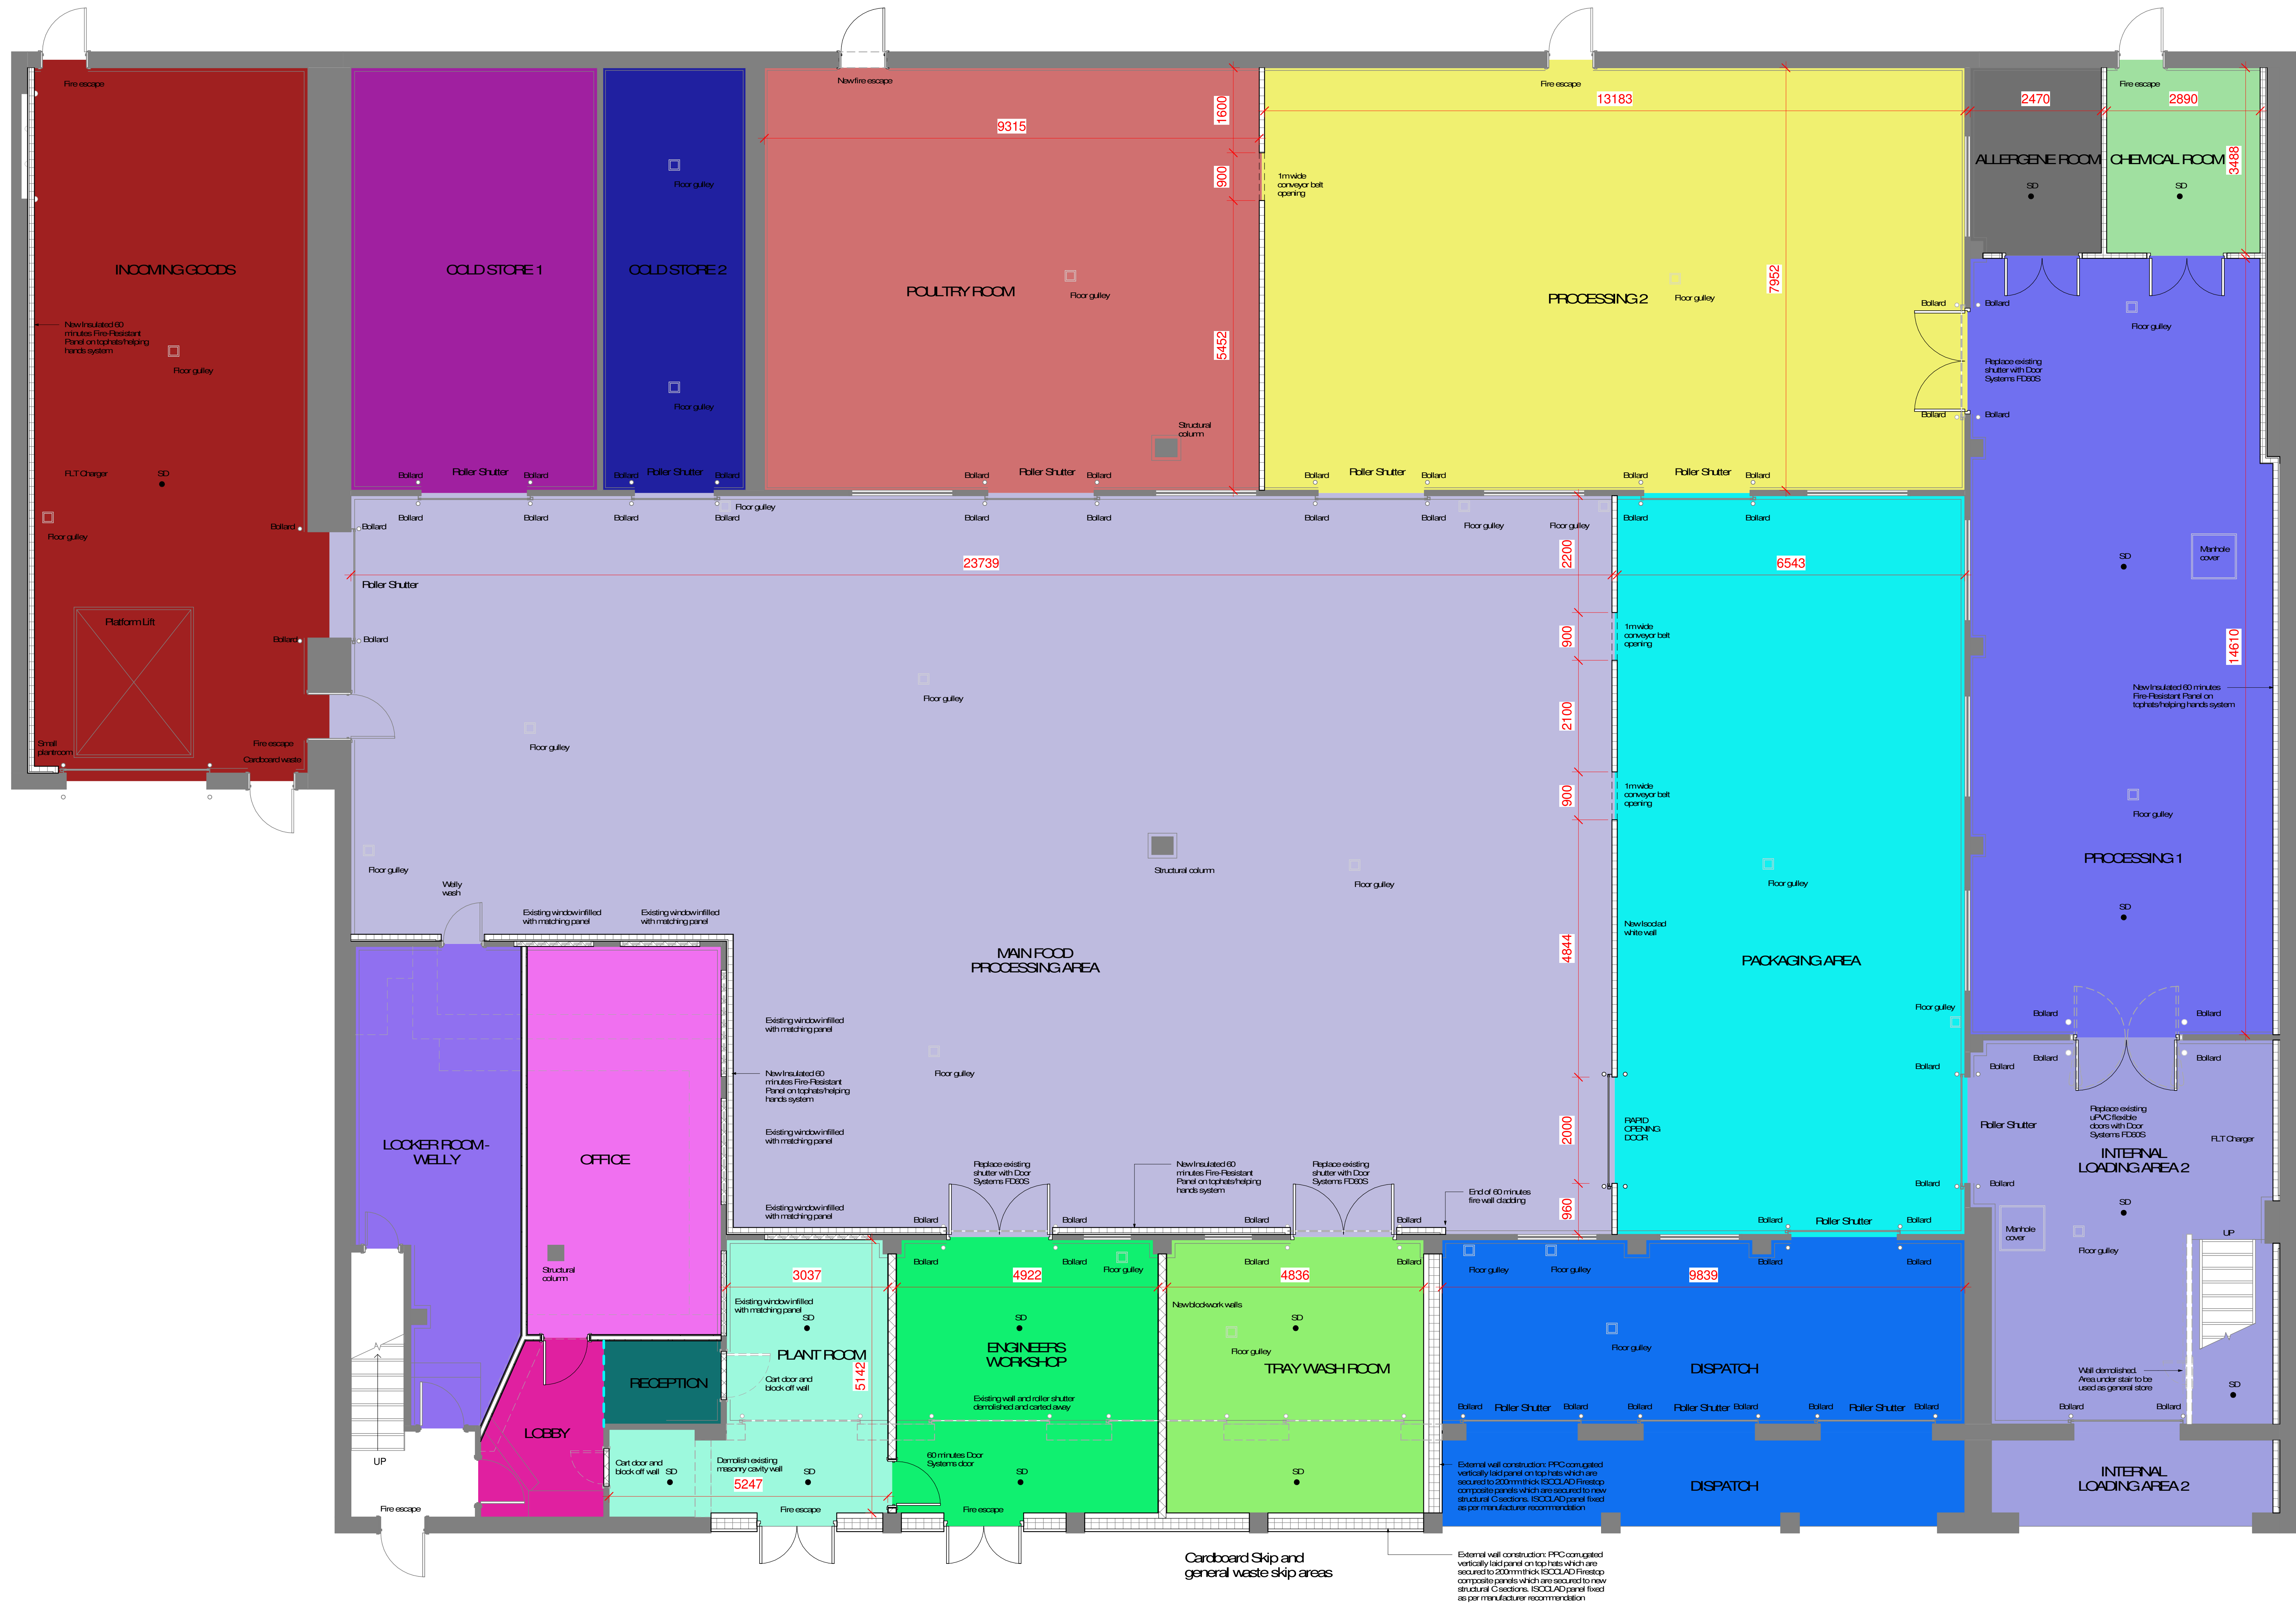

1 Ground Floor Plan - Proposed
1:50