






GROUND FLOOR
LAYOUT 1:50

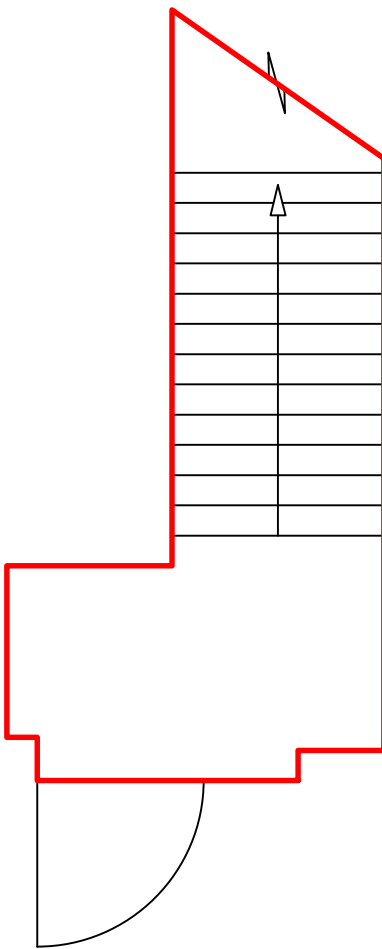


FIRST FLOOR LAYOUT 1:50

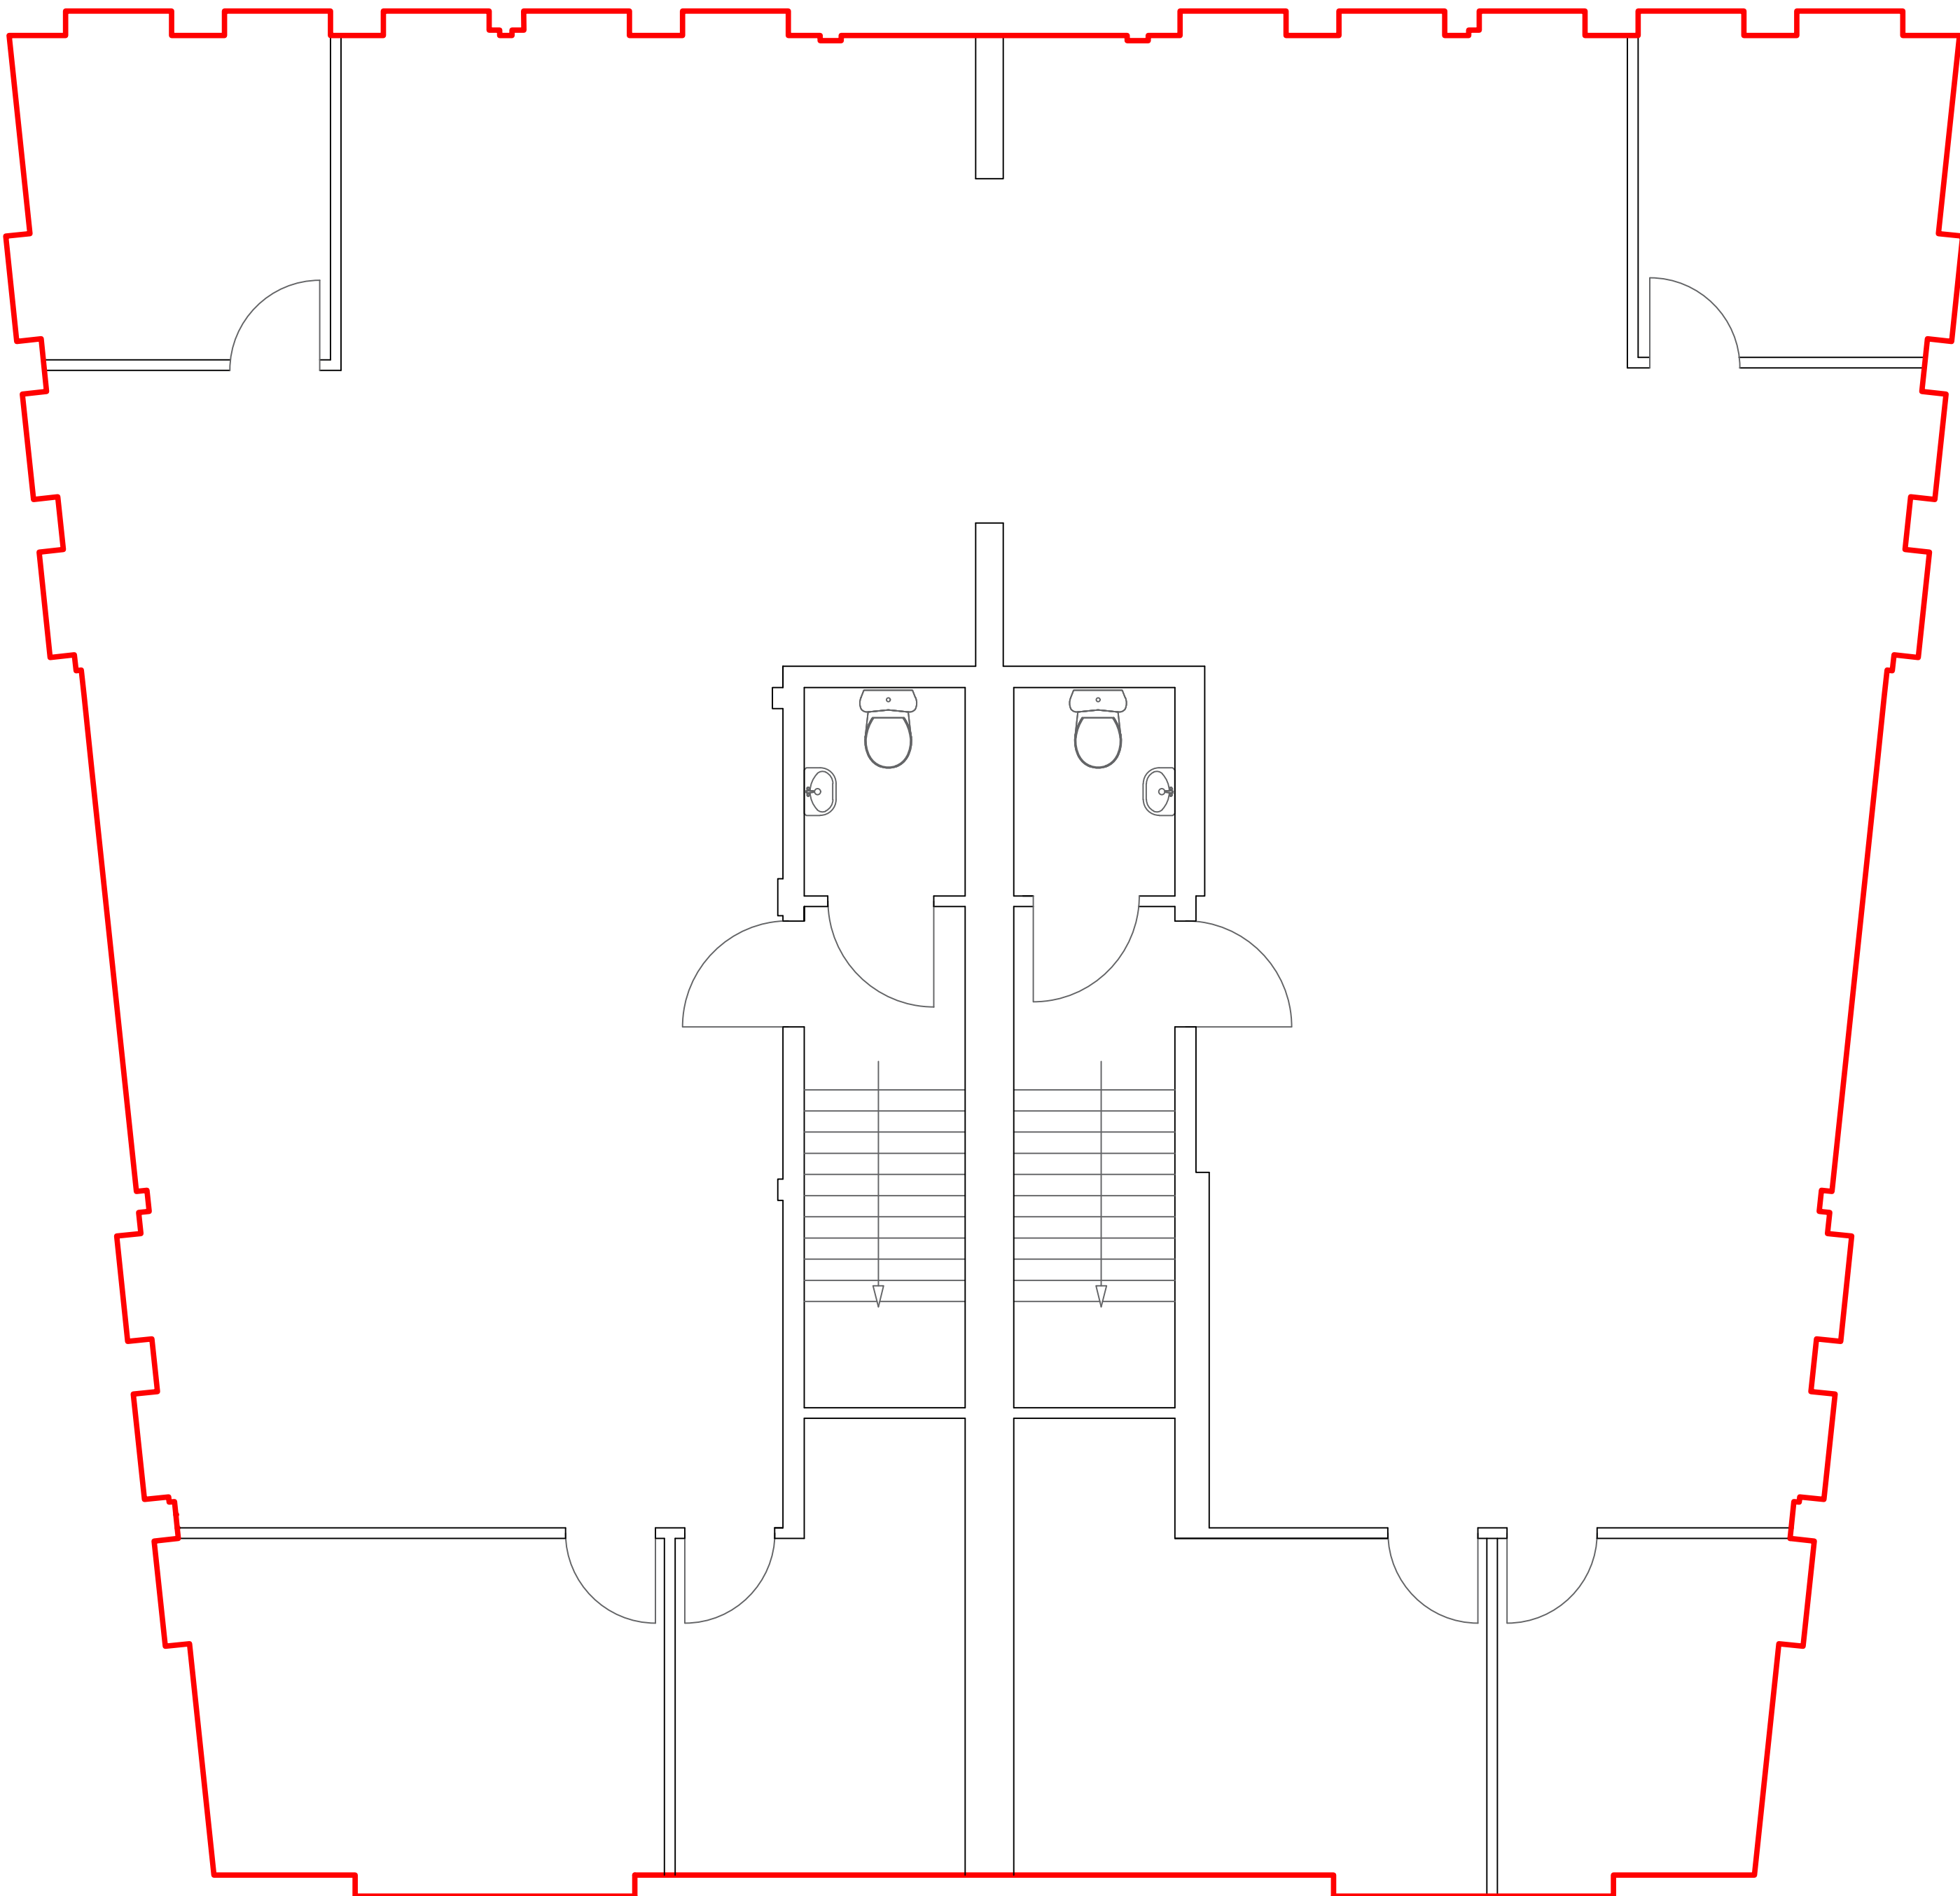

GROUND FLOOR
LAYOUT 1:50

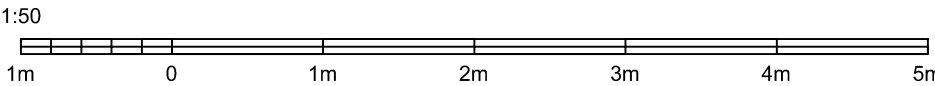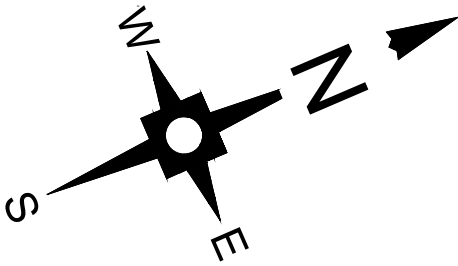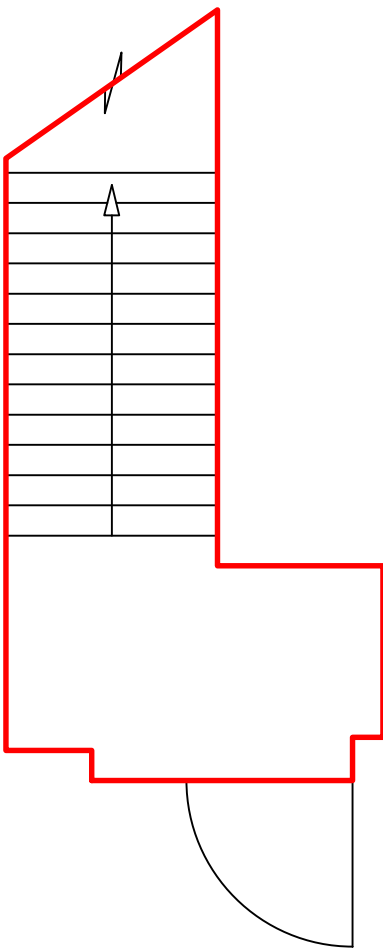

- GENERAL NOTES:
1. THIS DRAWING IS COPYRIGHT AND THE PROPERTY OF REEVES SYNERGY LTD AND IS NOT TO BE COPIED IN WHOLE OR IN PART EXCEPT UNDER A WRITTEN AGREEMENT.
 2. DETAILS SHOWN ON DRAWINGS ARE FOR REFERENCE PURPOSES ONLY.
 3. THIS IS A CONCEPTUAL DRAWING SUBJECT TO DETAILED DESIGN BY A DESIGN & BUILD CONTRACTOR.
 4. IN CASE OF ANY DISCREPANCY BETWEEN THE DRAWING AND THE WORKS INFORMATION, THE WORKS INFORMATION WILL TAKE PRECEDENCE AND THE CONTRACTOR WILL BE DEEMED TO HAVE INTENDED TO COMPLY WITH THE WORKS INFORMATION AND SHALL DO SO.
 5. ALL DIMENSIONS AND LEVELS ARE TO BE CHECKED ON SITE BY THE CONTRACTOR PRIOR TO PREPARING ANY WORKING DRAWINGS OR COMMENCING ON SITE.

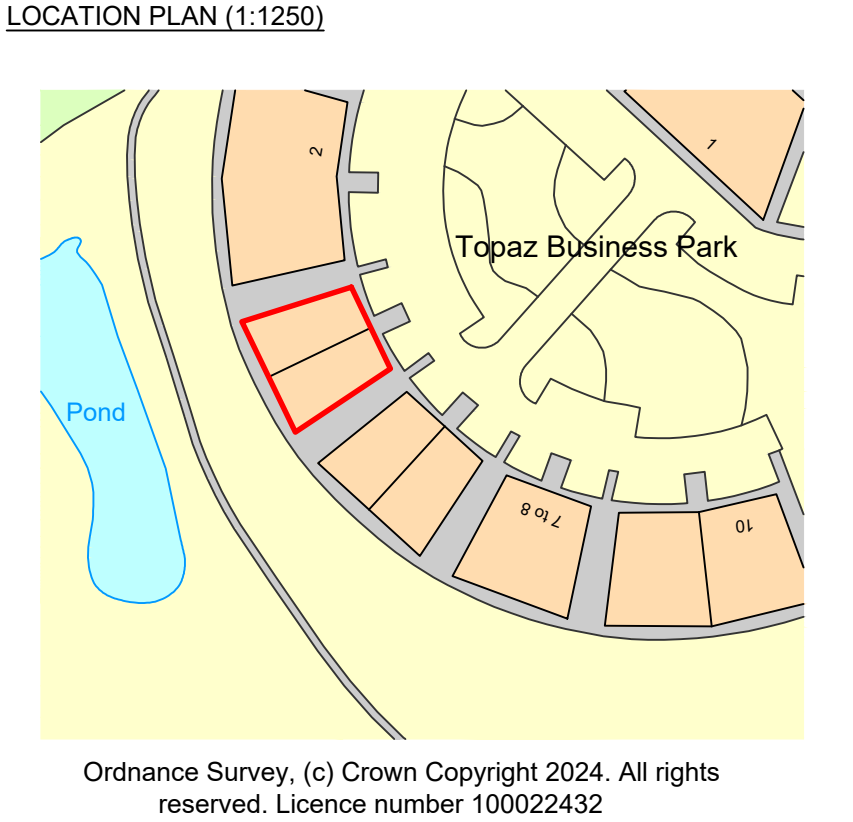

Rev	Description of revision	Drawn	Chkd	App	Date



Reeves Synergy Ltd,
East Works Drive, Cofton Hackett, Birmingham, B45 8GR
Tel: 07858299044

Project

UNIT 3/4 FIRST FLOOR
TOPAZ BUSINESS PARK,
BROMSGROVE ROAD B61 0GD

Title

FIRST FLOOR
LAYOUT

	Initials	Date	Scale	Sheet size
Drawn	TP	20.07.24	1:50 / 1:1250	A1
Checked	AP	20.07.24		
Approved	AP	20.07.24	© Copyright Reserved	

Job No.	805
Drawing No.	RS_REI_4TBP_805_003
Revision	-