



Notes

1. Do not scale this drawing.
2. All dimensions must be checked on site and any discrepancies verified with the architect.
3. Unless shown otherwise, all dimensions are to structural surfaces.
4. Drawing to be read with all other issued information. Any discrepancies to be brought to the attention of the architect.
5. This drawing is the copyright of Levitt Bernstein and may not be copied, altered or reproduced in any form, or passed to a third party without license or written consent.

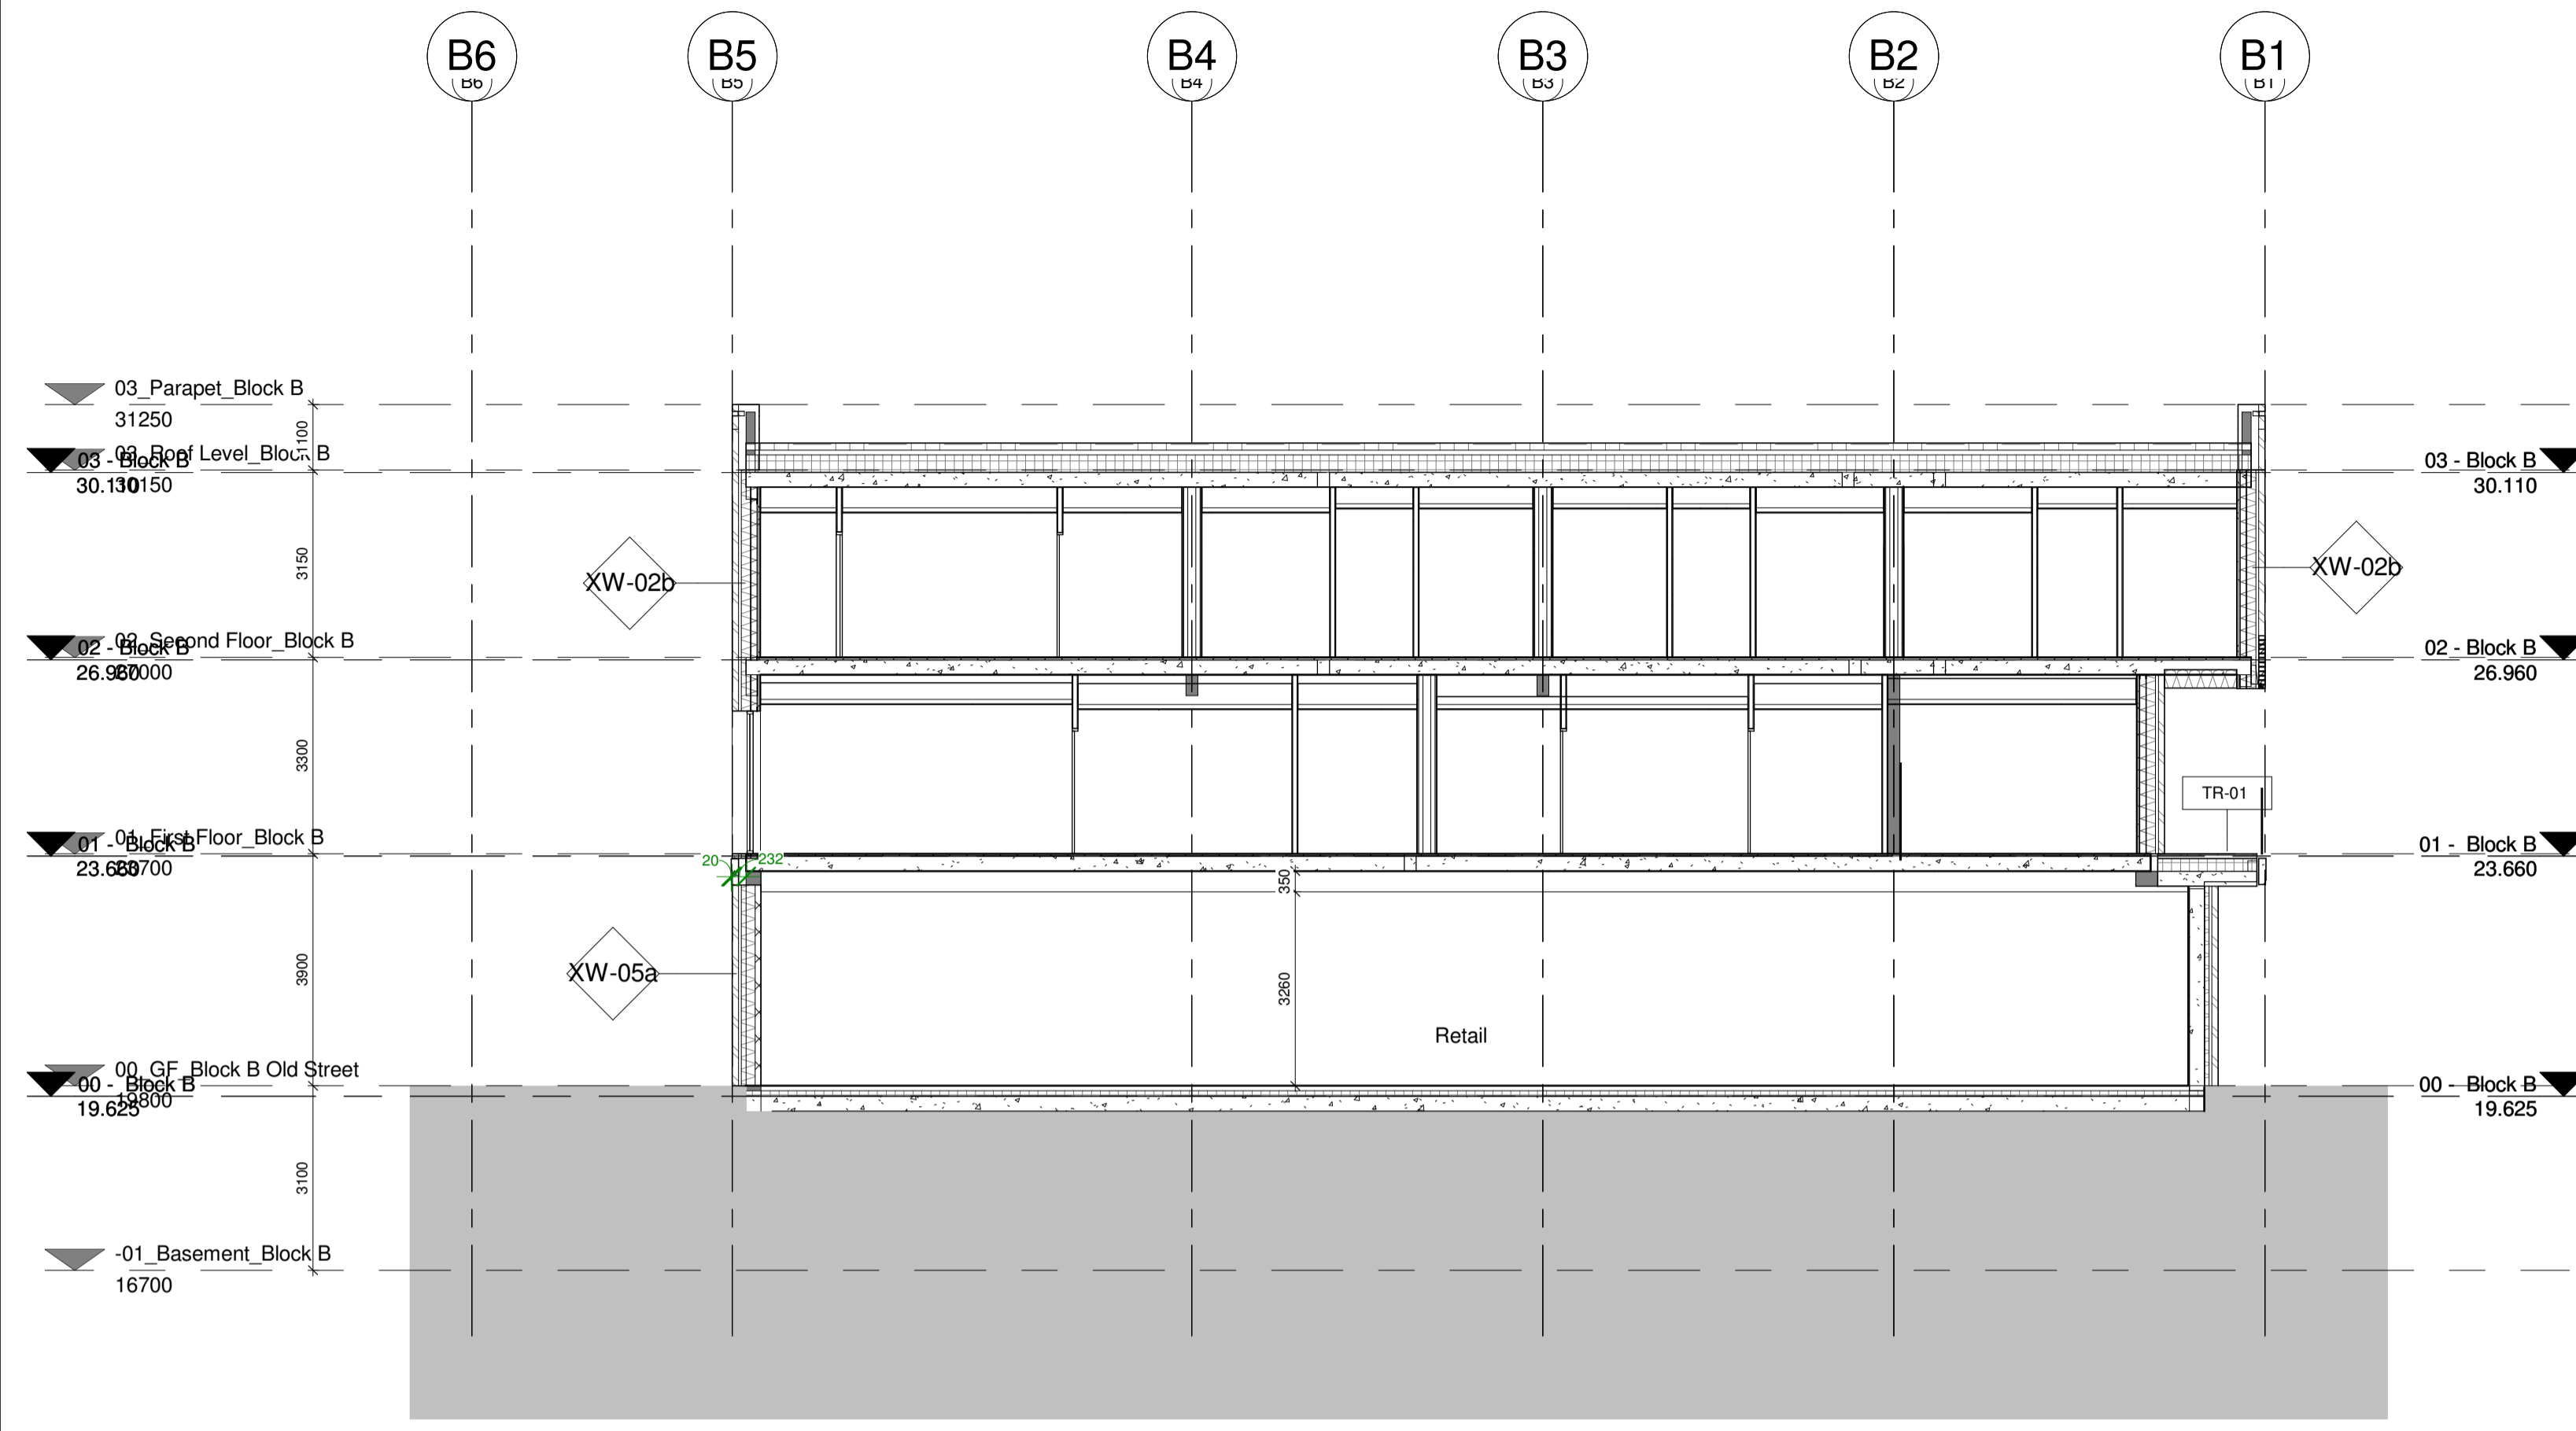


1 Block B - Section HH
1 : 100

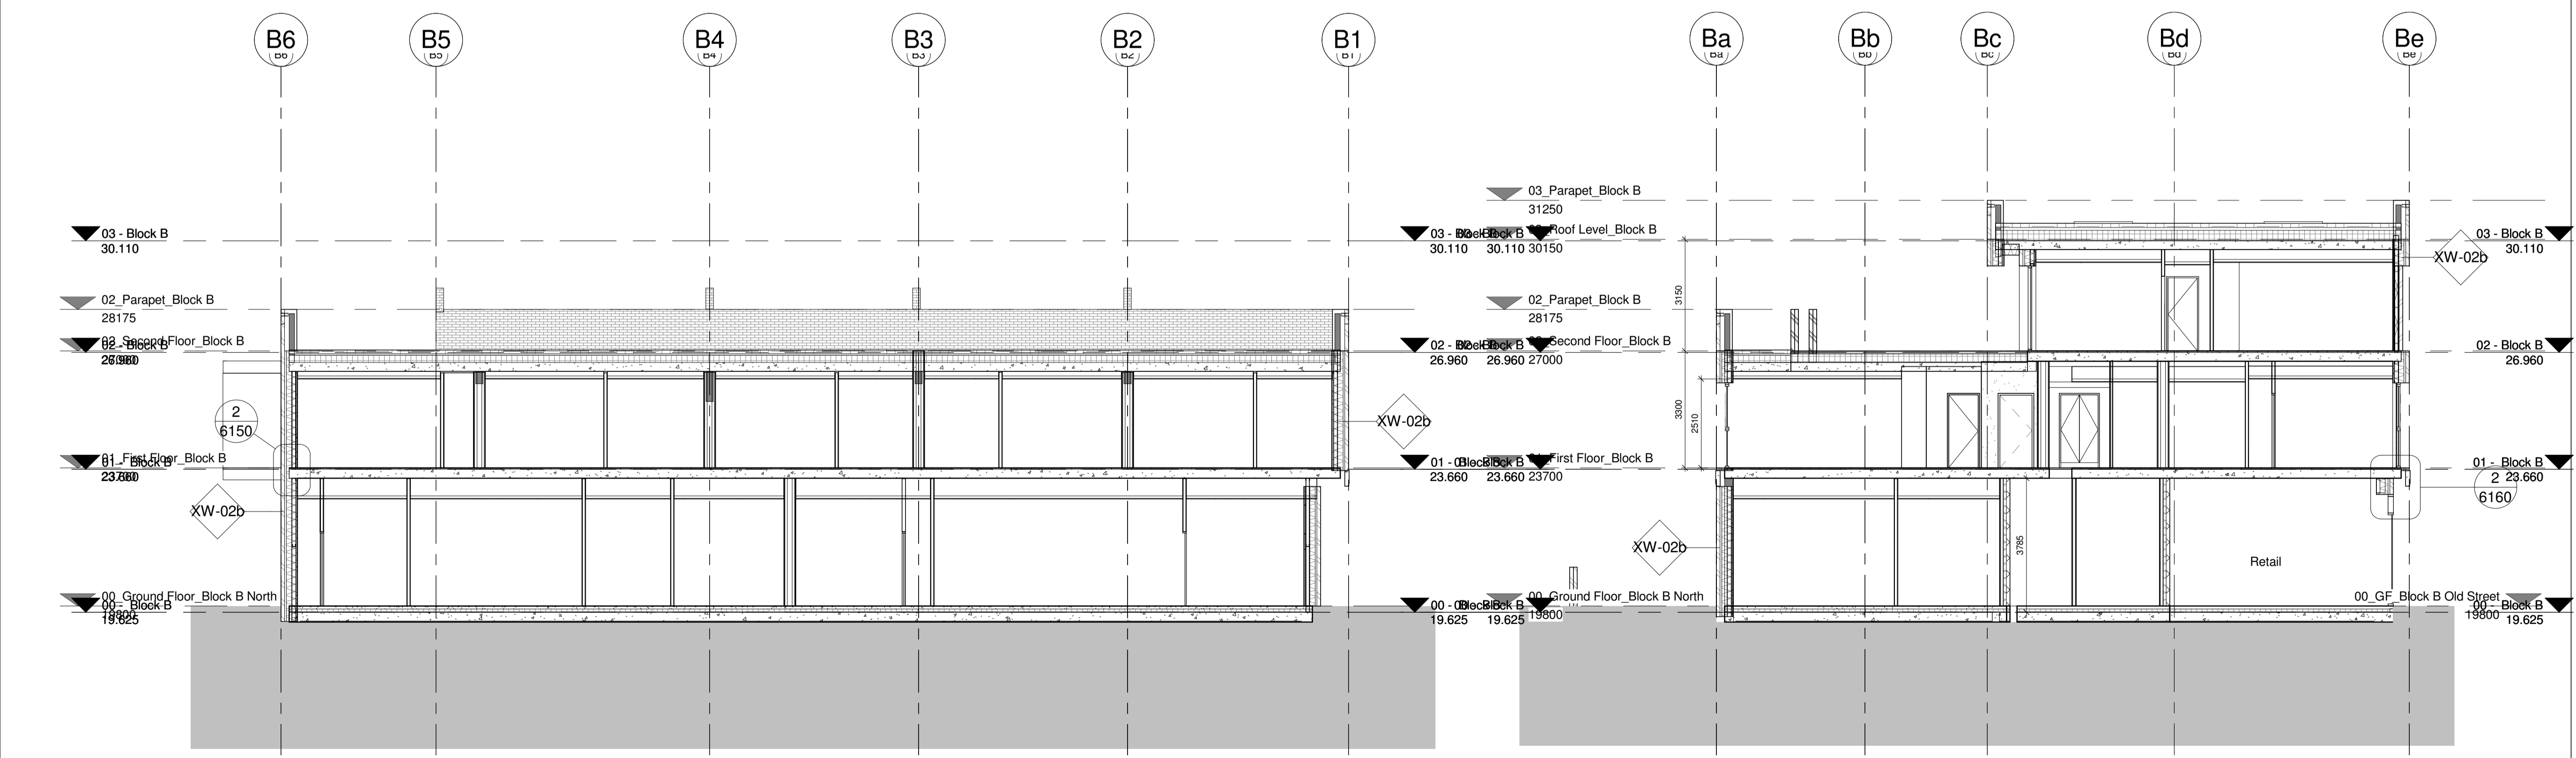

2 Block B - Section GG
1 : 100

3 Block B - Section JJ
1 : 100

Rev	Date	Description	Initials
C1	02/10/17	Construction Issue	ZC

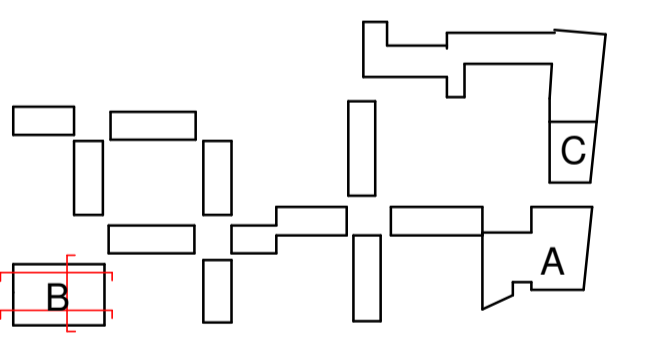

Project name	
Redbrick Estate Islington	
Drawing number	Rev
3396 - 3005	C1
Drawing	
Block B - Section GG, HH, JJ	
Purpose of issue	Date
	07/18/16
Scale	Drawn
1 : 100 @ A1	JG
Client	Checked
Osborne	TH

London
1 Kingsland Passage
London E8 2BB
+44 (0)20 7275 7676

Manchester
3rd HQ Building
2 Atherton Street
Manchester M3 3GS
+44 (0)16 1669 8740

Levitt Bernstein
levittbernstein.co.uk