


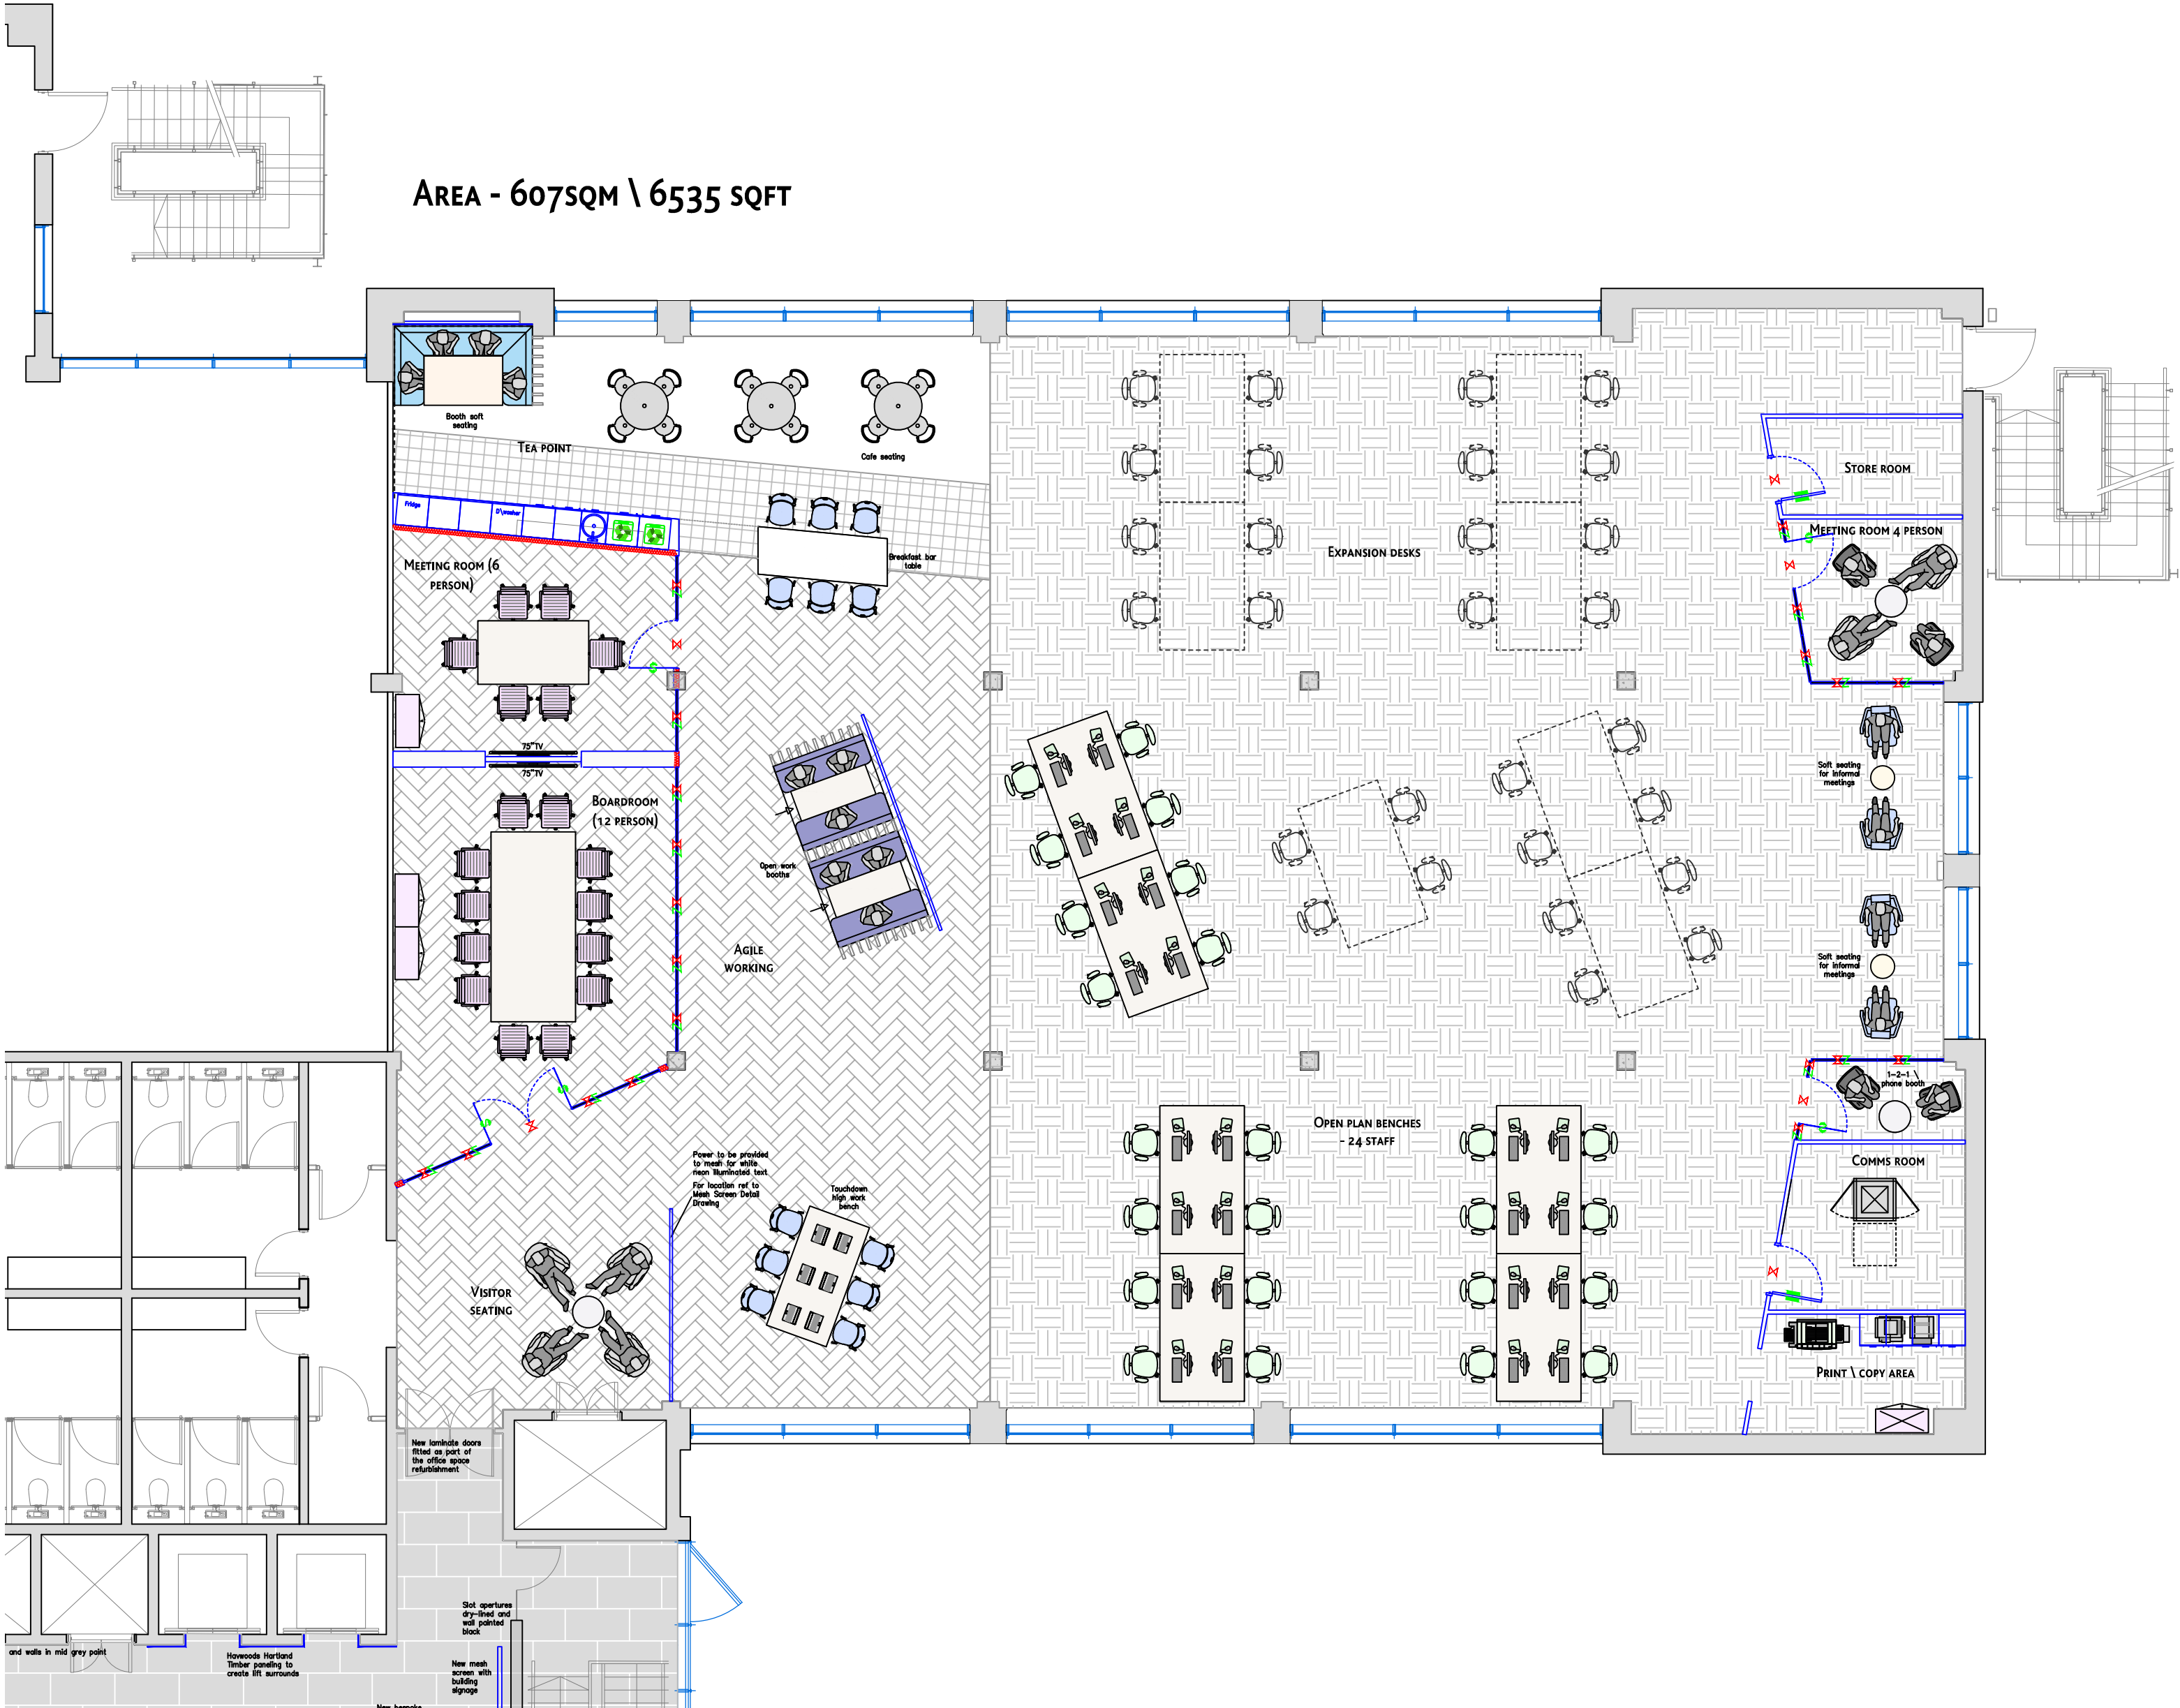

AREA - 607SQM \ 6535 SQFT

GENERAL LAYOUT - SCALE 1:100@A2

Legend

Existing Structure

- Existing Building Shell
- Existing Stud Partitions
- Existing Cladding Module
- Existing Door

New Partitioning, Doors & Glazing

- Standard 75mm Stud
- Acoustic
- Slab to Slab
- 100mm Stud
- Low Height With Capping
- Standard
- Secure Access
- Vision Panel
- Silicon
- Single Glazed
- Double Glazed
- Silicon Glazed
- Denotes Full Height For Both Doors & Glazing
- Denotes Full Height Glazing
- Mechanical Dig-Lock
- Electronic Swipe Card

Storage Units & Storage Wall

- 800mm Wide Units
- 720h
- 1250h
- Denotes Tambour
- Denotes Cupboard
- Denotes Drawer
- 1000mm Wide Units
- 720h
- 1250h
- 1950h
- 1300mm Wide Units
- 720h
- 1250h
- 1950h
- Generic Full Height Storage Wall Sizes & Range
- 400mm
- 500mm
- 800mm
- 1000mm
- Coats
- Typical Workstation
- Typical Workstation with Return

Copyright © Copyright

Copyright of this drawing belongs to & is vested in TDA INTERIORS SOUTH LTD and may not be reproduced or distributed in any way or for any purpose without written consent by TDA INTERIORS SOUTH LIMITED. Any persons, firm or company unlawfully reproducing or distributing this drawing or in anyway infringing the copyright therein will be prosecuted.

This document is the property of TDA INTERIORS SOUTH LIMITED. Copyright is reserved by them, and the drawing is issued on the condition that it is not copied, reproduced or retained by, nor disclosed to any unauthorised person, either wholly or in part, without the consent in writing from TDA INTERIORS SOUTH LIMITED.

All dimensions to be checked by contractor on site before commencement of works. Do not scale from this drawing. Any discrepancies are to be notified to the Project Manager immediately.

C	CONSTRUCTION	08.01.21	DP	.
B	Reduce furniture	16.12.20	RMS	.
A	Reduce number of open plans desks	24.09.20	RMS	.
Rev	Description	Date	By	Chk'd



tda interiors south ltd.
Andrews House, College Road,
Guildford, Surrey, GU1 4QB
Telephone: 01483 307960
Fax: 01483 307989
www.tdainteriors.com

- Client -				
- Project Title - Building 1 Concorde Park Concorde Rd, Maidenhead SL6 4BY				
- Drawing Title - Ground floor General Layout				
- Scale - A2@1:100		- Date - 17.09.2020		
Design / Drawn By - RMS		Checked By / Date - RO		
Drawing No.	Building	Floor	Detail	Revisions
S6206	1	0	GL	C
- Client Approval -				
- Approved By -		- Date -		

CONCORDE PARK
MAIDENHEAD