


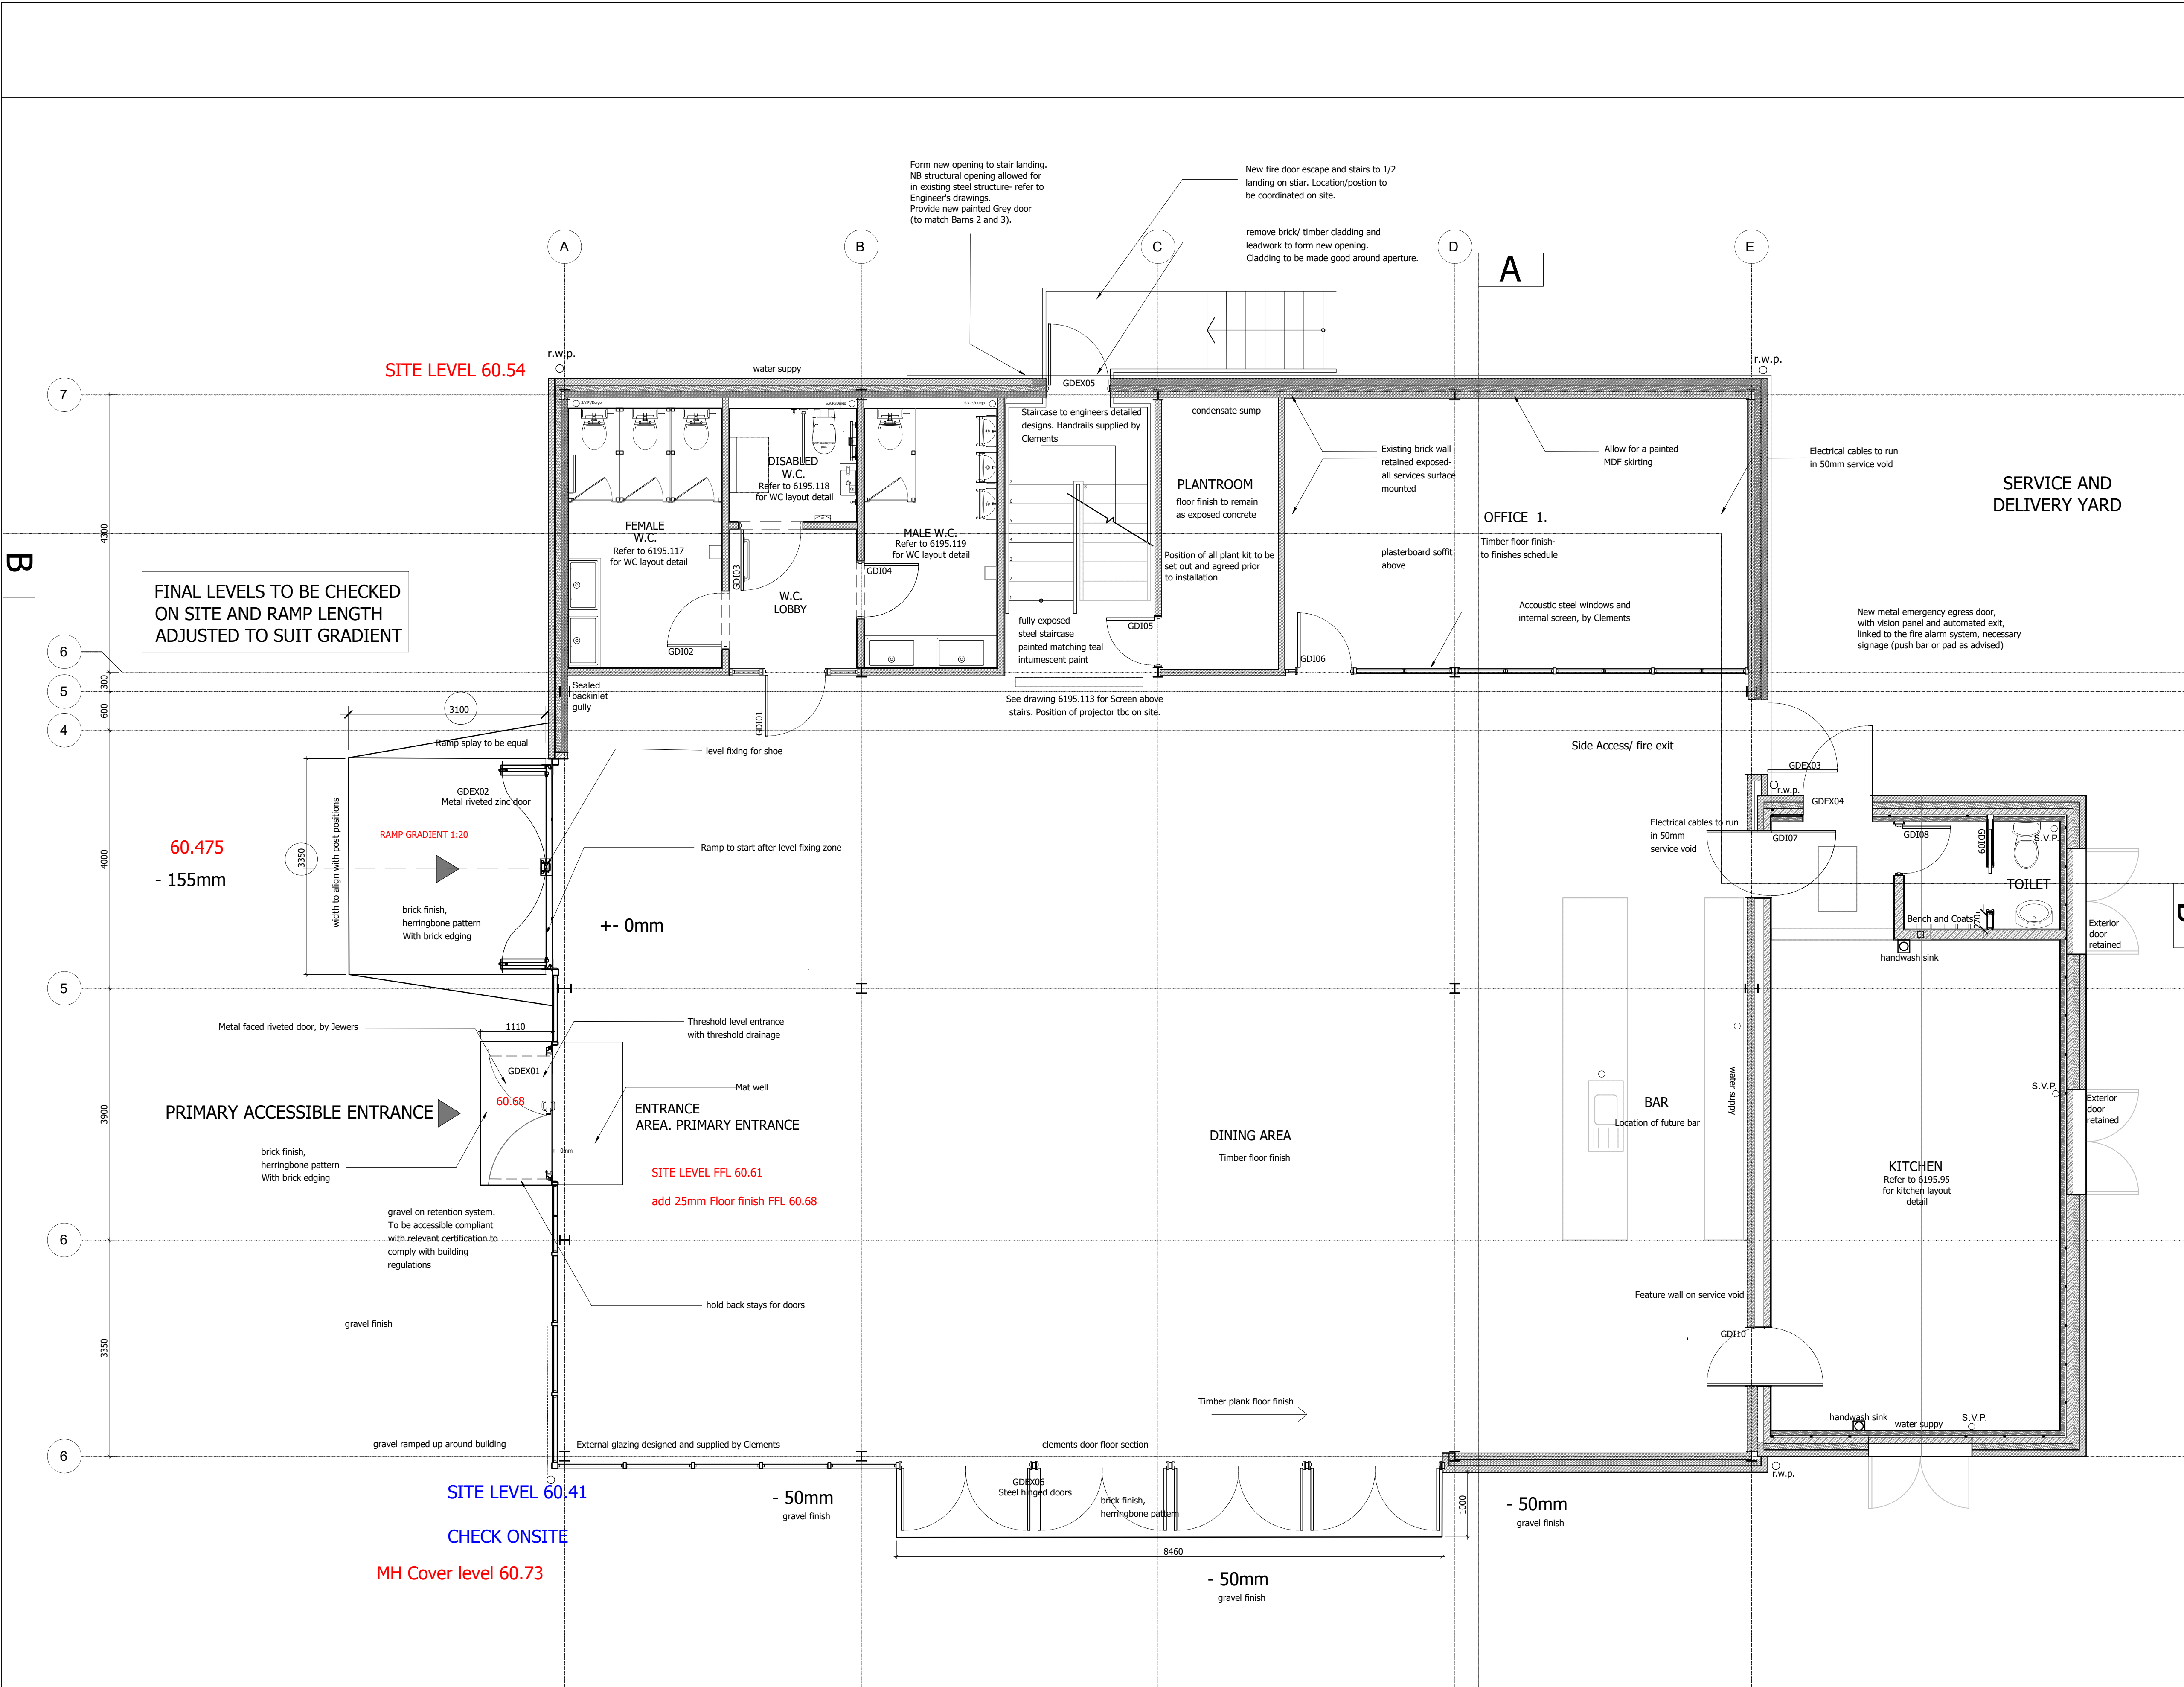

- NOTE:**
1. This drawing is the property of BW Architects Ltd and all designs hereon are covered by copyright. The drawing and information hereon may not be used for any other purposes other than for which it was originally intended.
 2. All dimensions and descriptions on this drawing are to be checked. Any discrepancies are to be reported to the architect immediately.
 3. NO dimensions to be scaled off this drawing.
 4. ANY changes in materials must be approved by architects, building control and planning if applicable prior to order.
 5. All drawings MUST be read in conjunction with structural drawings and calculations

RIBA 
Chartered Practice

18.10.22 access ramps sizes updated A
date description revision

REVISIONS

BWA Banks Walmsley
Architects

BW Architects Ltd, Masons Gate,
Townsend, Marsh Gibbon, OX27 0EY
Tel: 01869 252308 Email: info@bwarchitects.uk

project
Merton Ground Farm
Barns 1

PHASE TWO

drawing title
EXTERNAL RAMP ACCESS

scale 1:50 date MAR 22

drawing number 6195.127 A drawing size A 1

ALL POSITIONS TO BE MARKED OUT AND AGREED BY CLIENT BEFORE WORK COMMENCES