




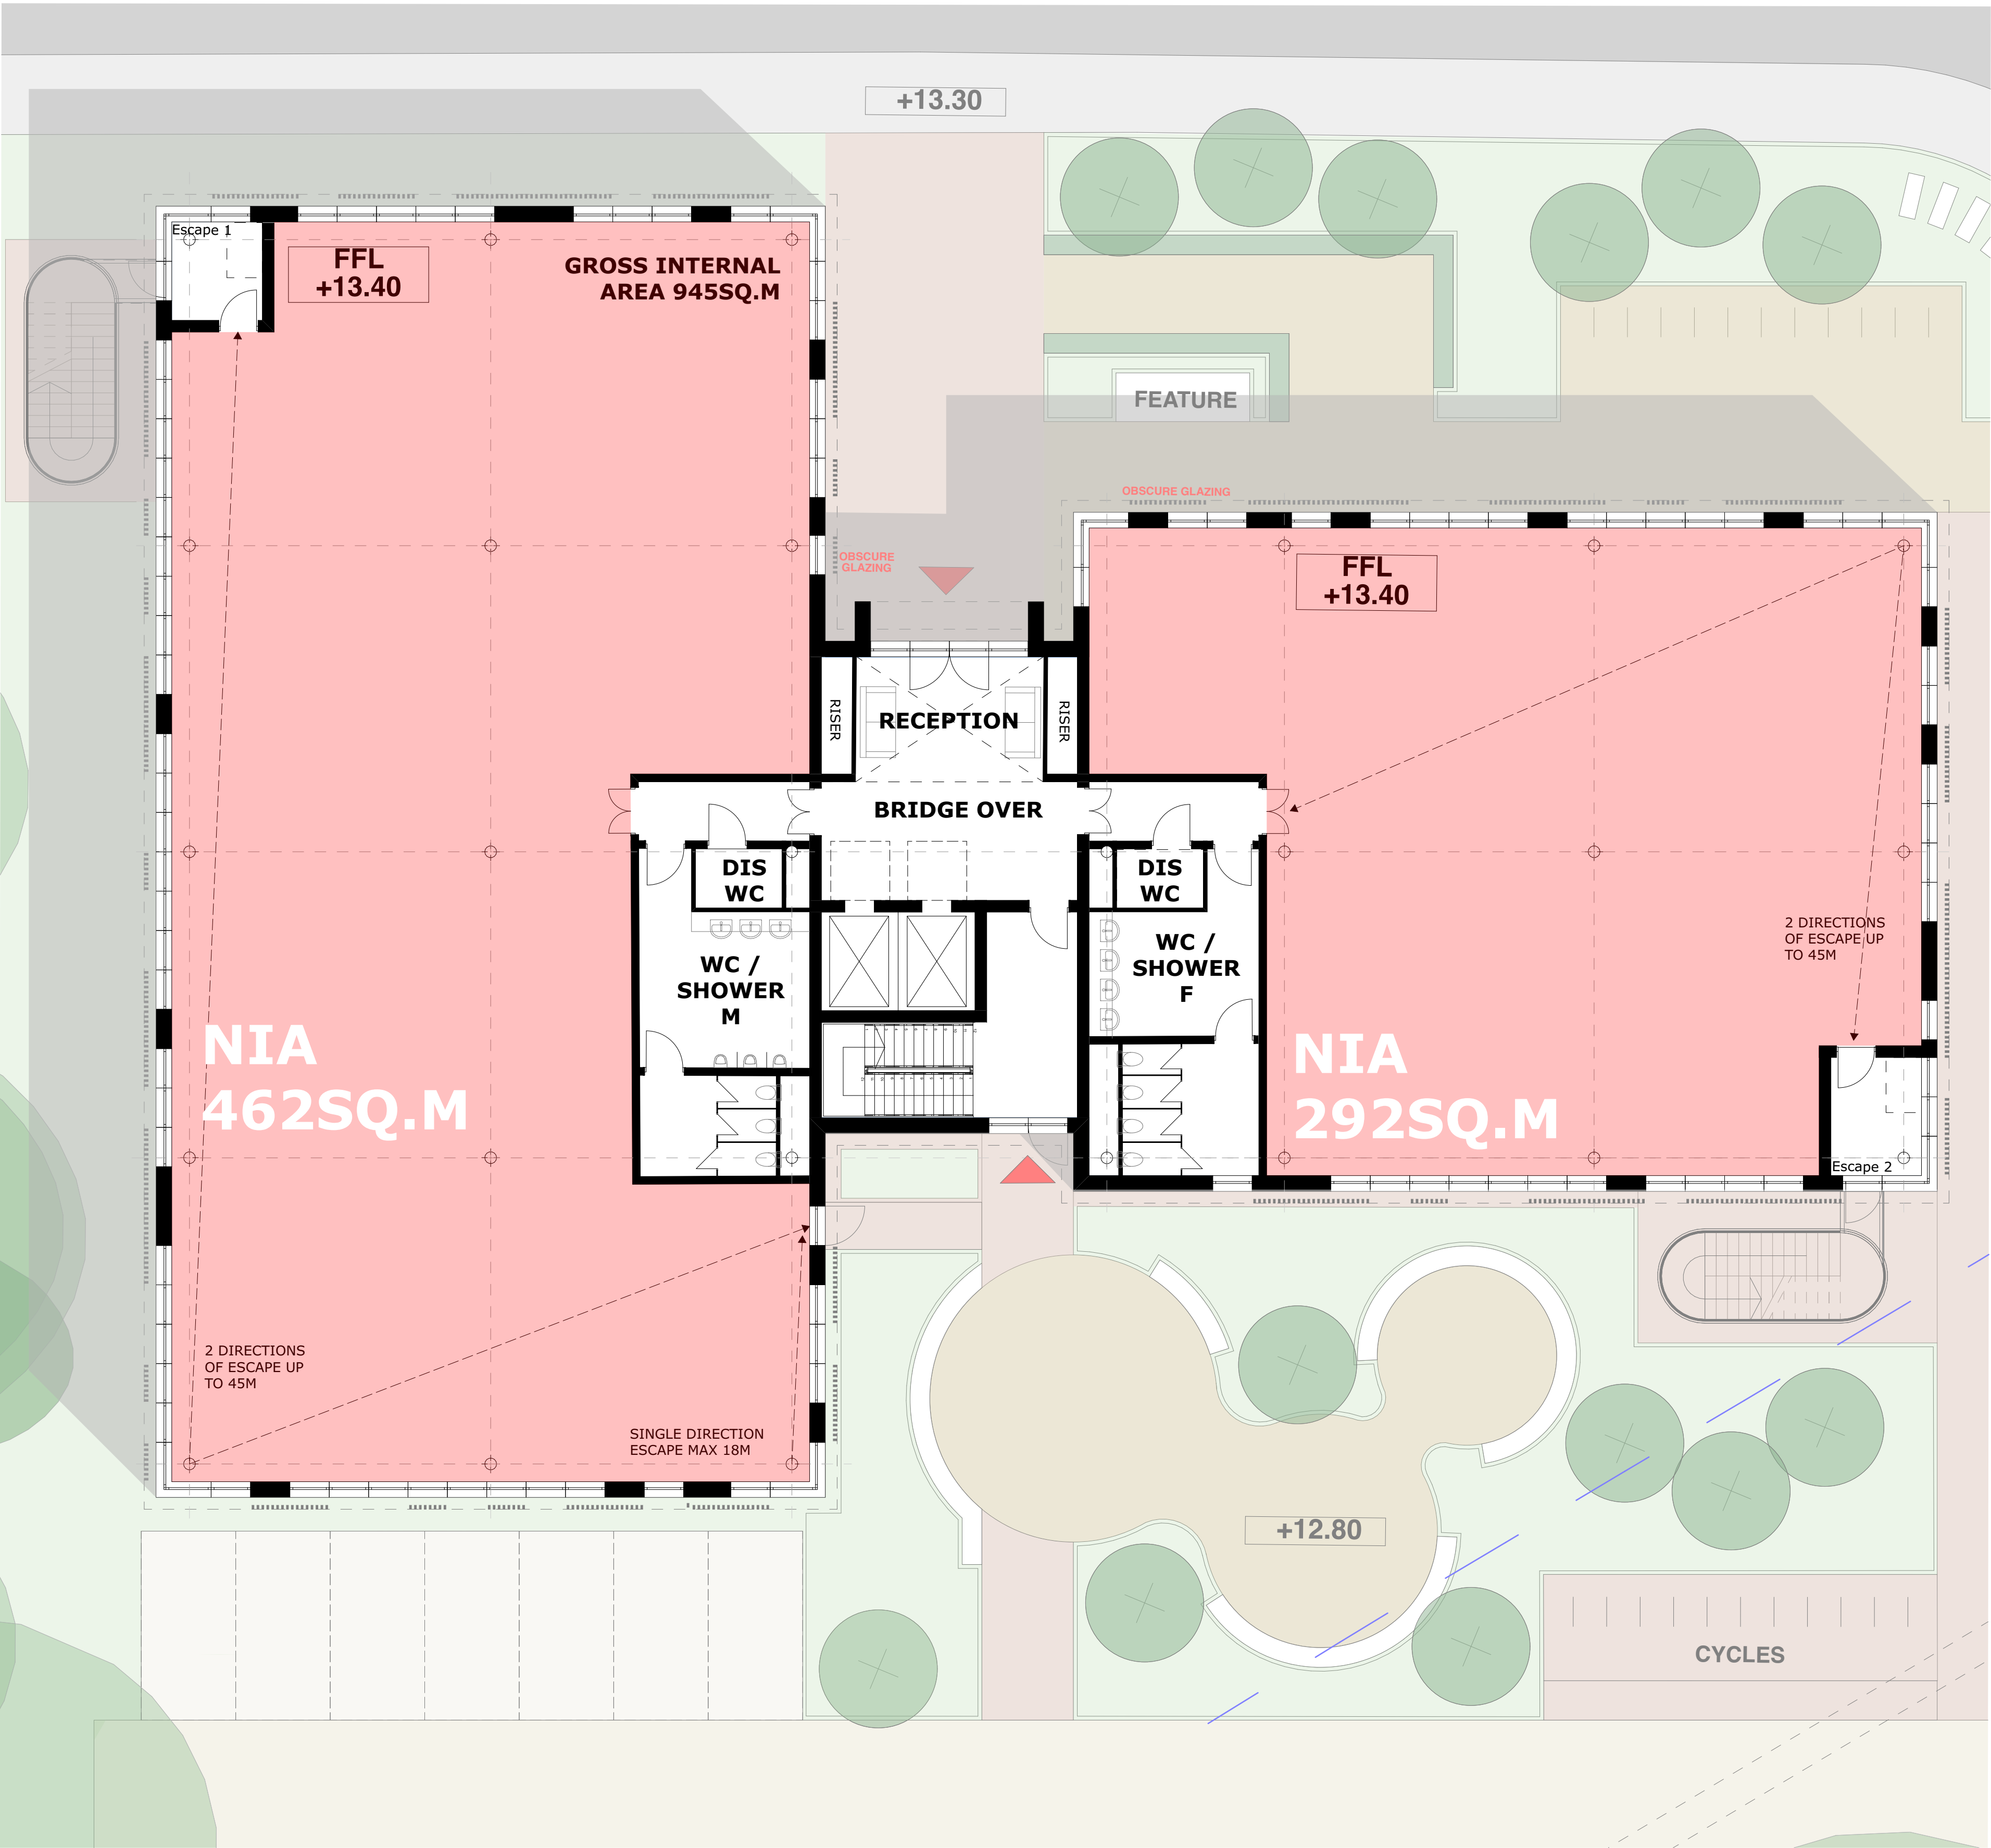

GROUND FLOOR

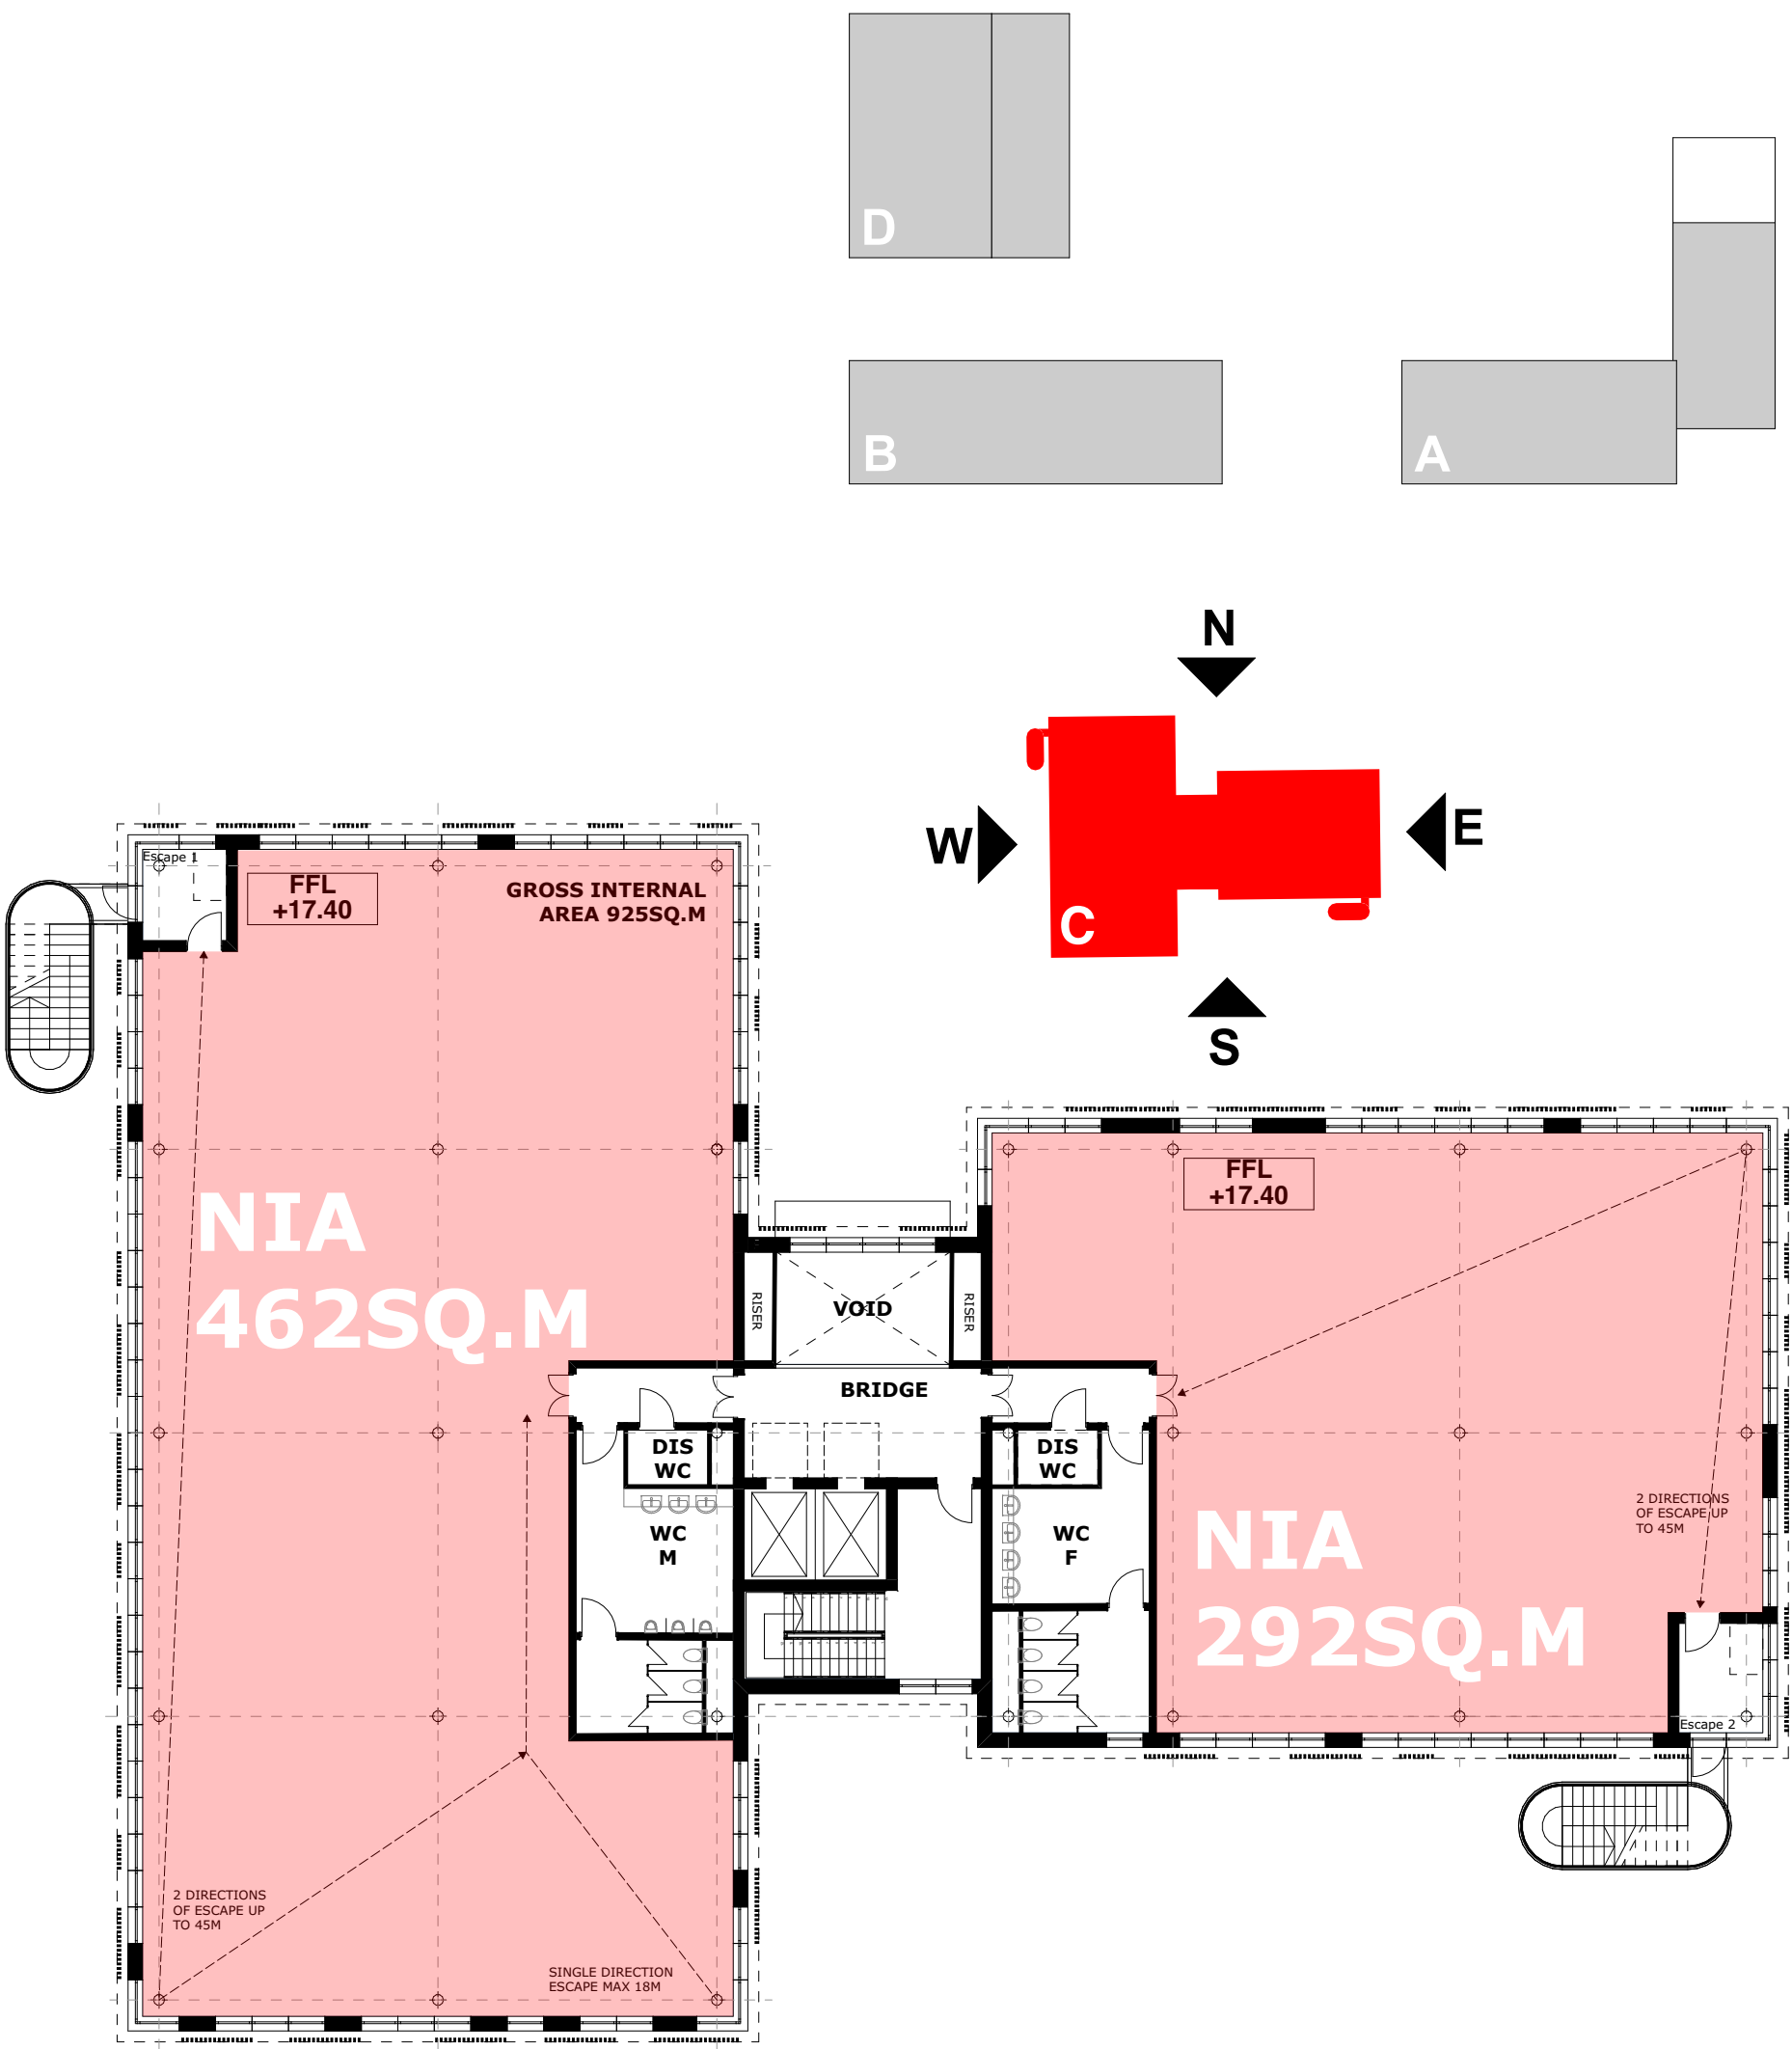


FIRST & SECOND FLOOR

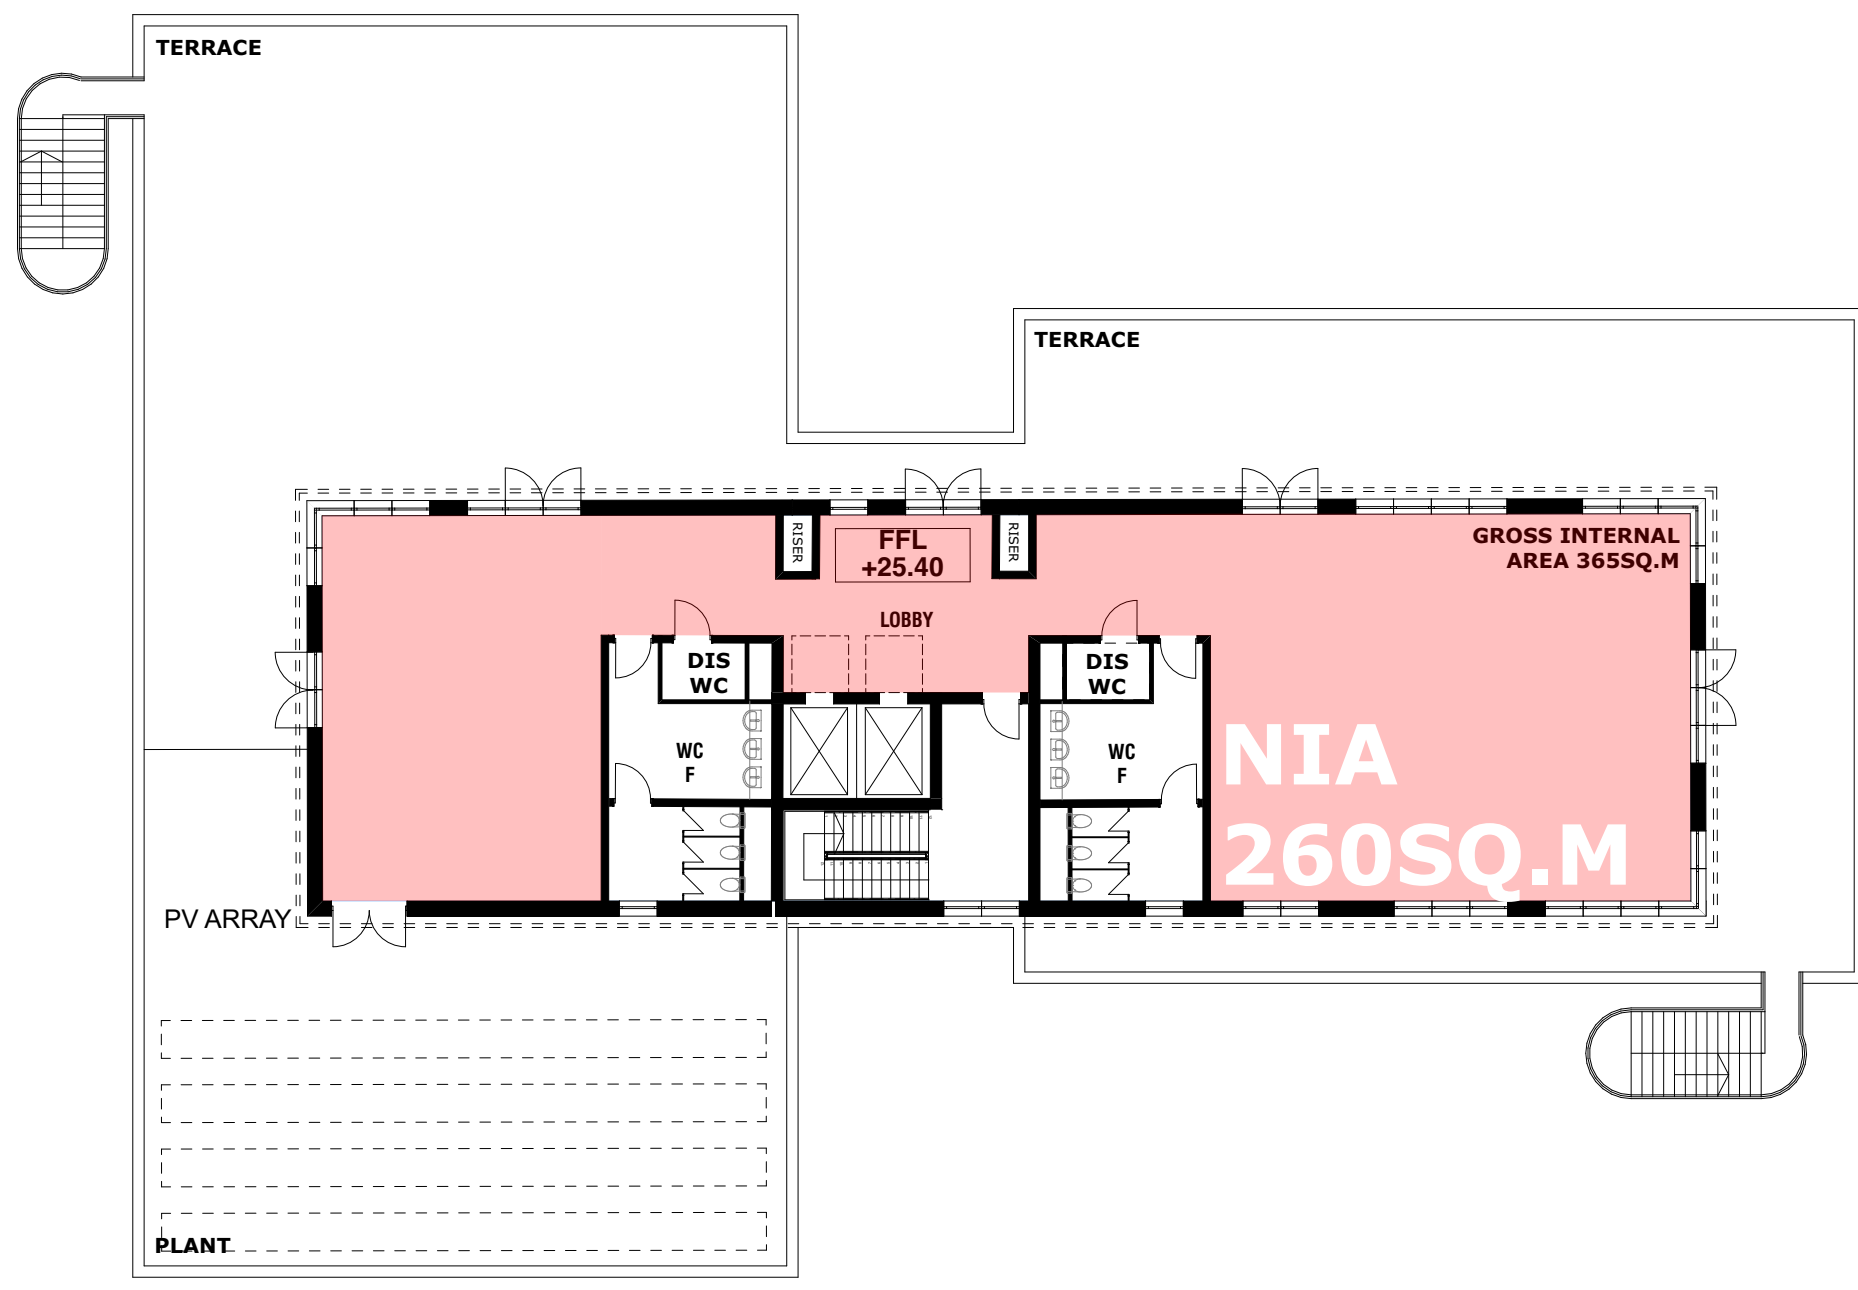

THIRD FLOOR

NOTES:
FOR PLANNING

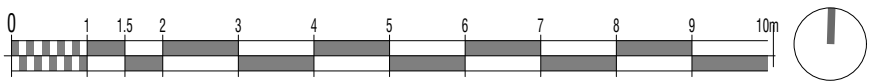

NOTE: Do not scale from this drawing.
NIA areas are indicative and subject to M&E input
WC, changing and shower provision TBC



Scale @ A1: Drawn by: WT
Date: NOVEMBER 2018 Checked by: CK
Drawing No: 17.005.230



HGP Architects Ltd.
Copyright Reserved.
Check dims. on site.