



- Dimensions are in millimeters, unless stated otherwise.
 - Scaling of this drawing is not recommended.
 - It is the recipient's responsibility to print this document to the correct scale.
 - All relevant drawings and specifications should be read in conjunction with this drawing.

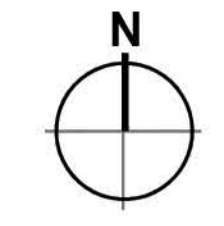

Wide Aisle
 PALLET
 15,972
 SPACES

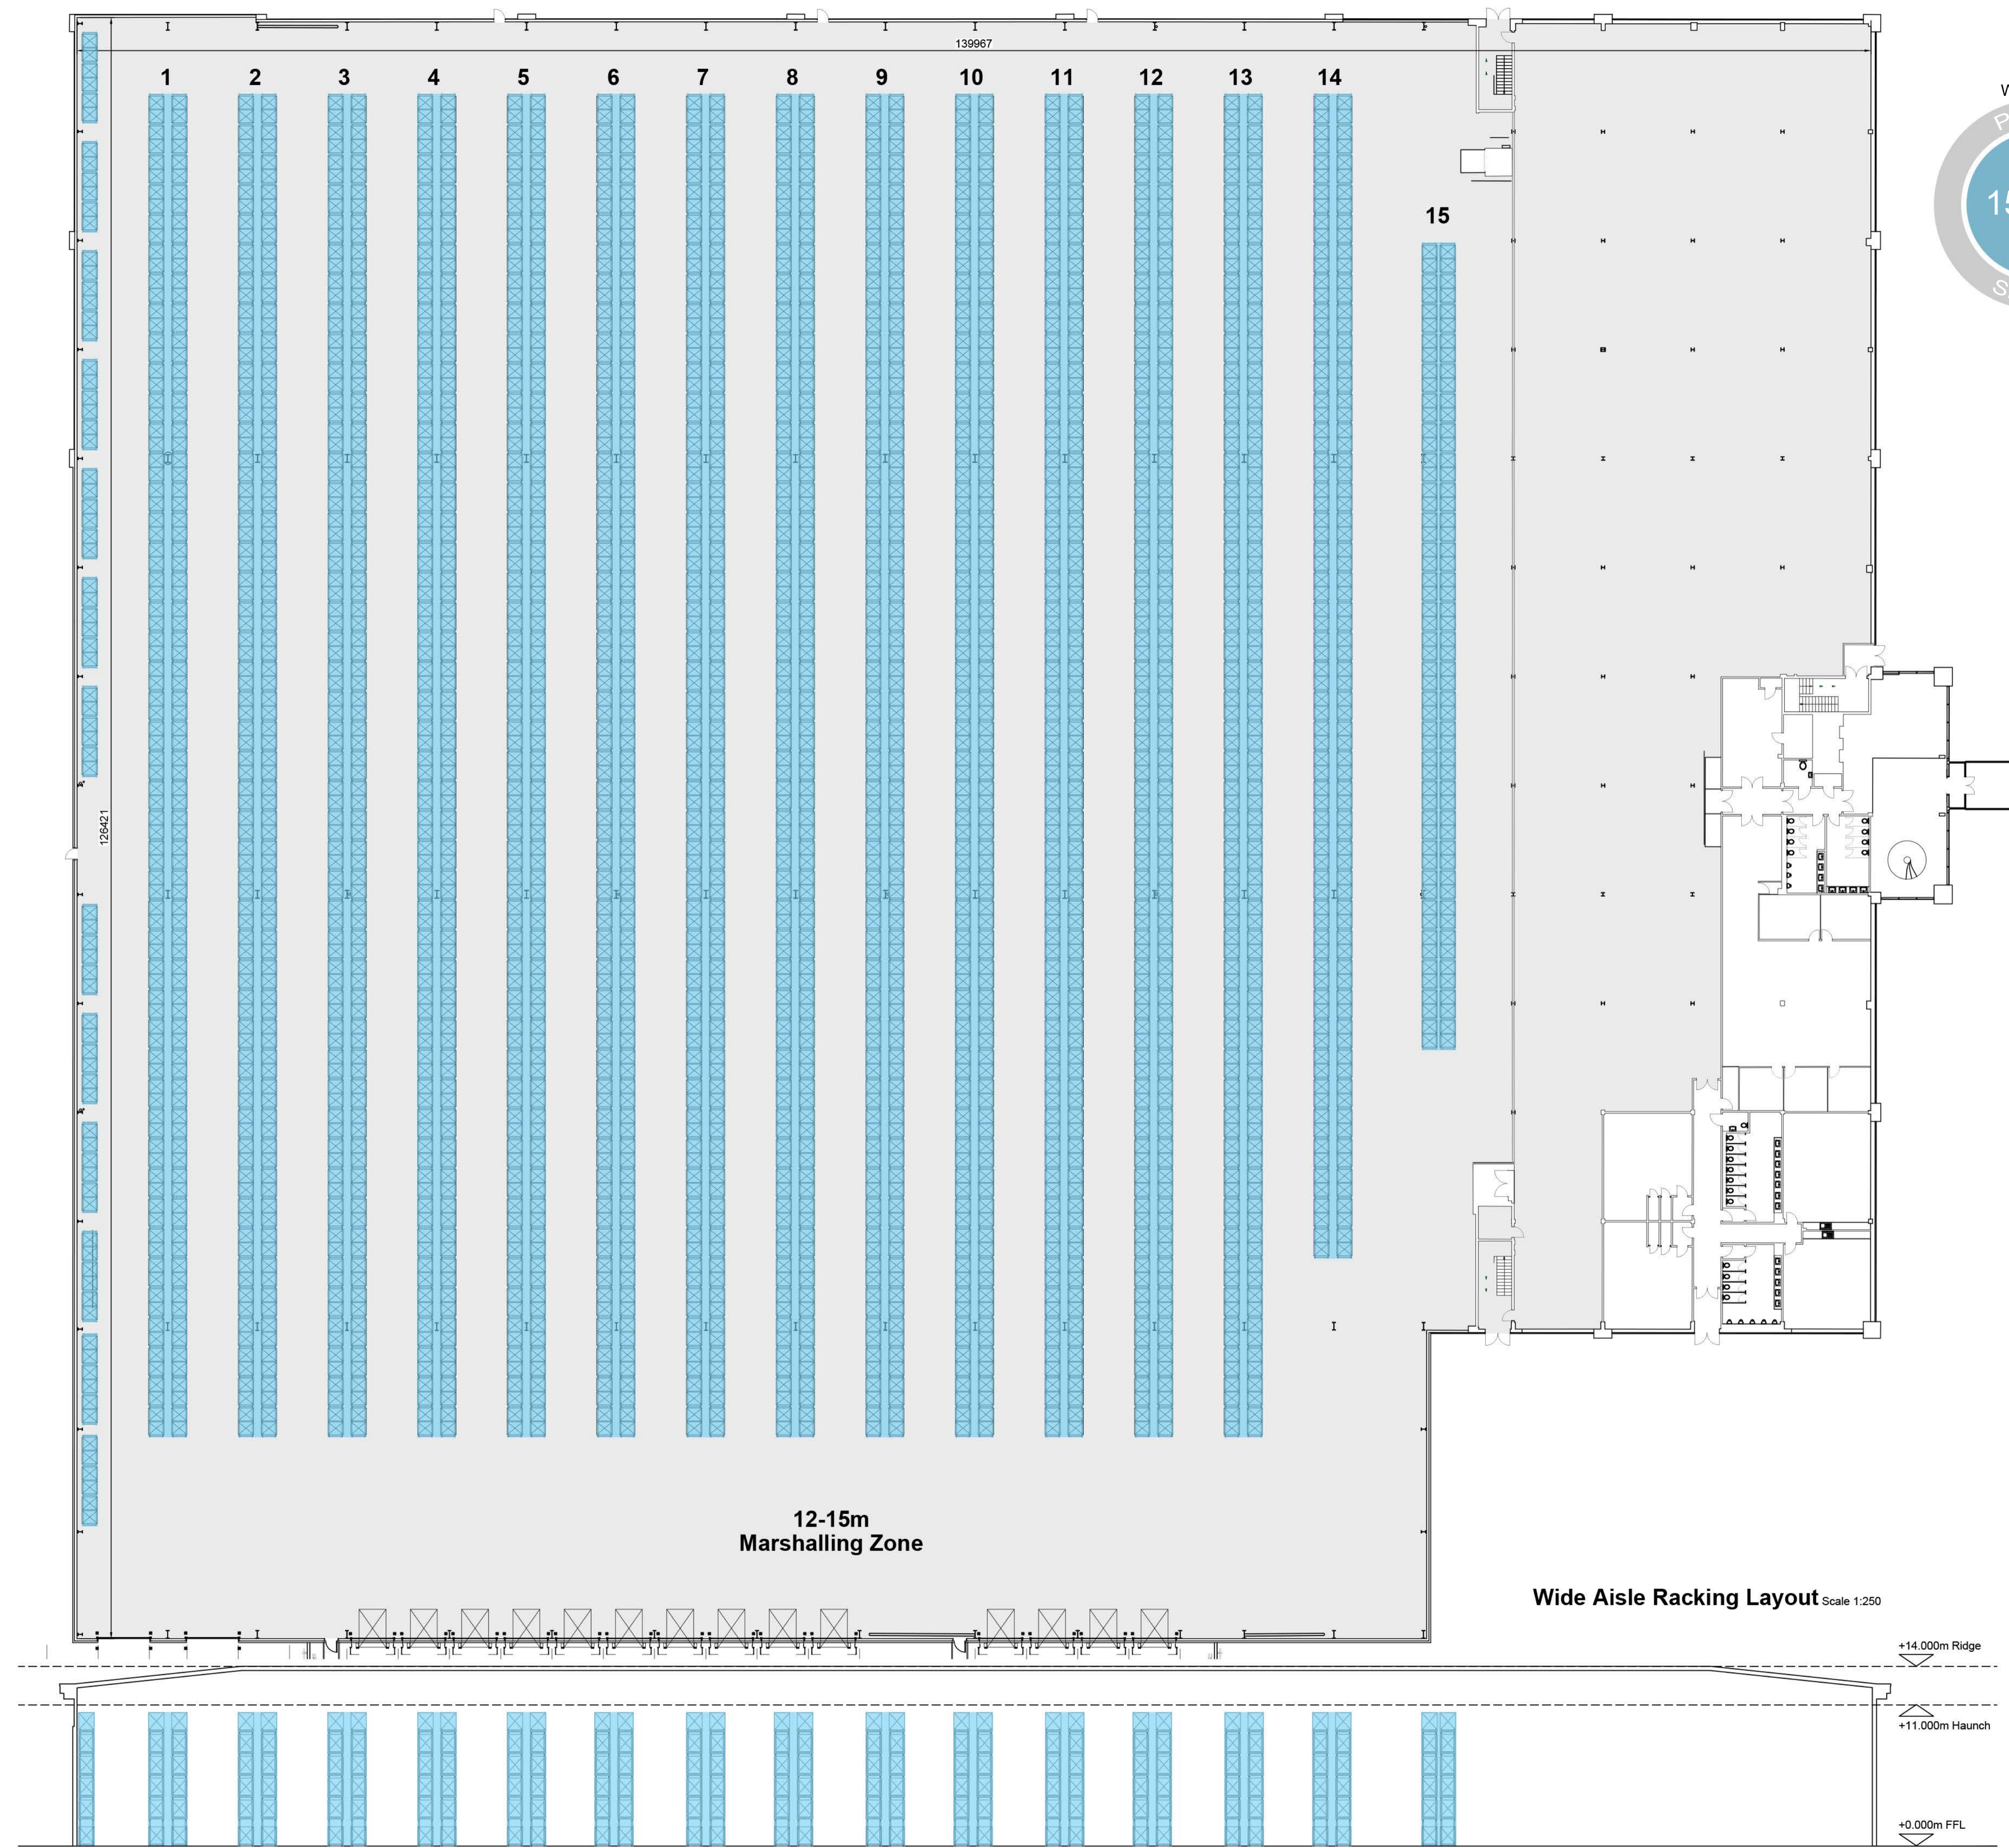

12-15m
 Marshalling Zone

Wide Aisle Racking Layout Scale 1:250

+14.000m Ridge
 +11.000m Haunch
 +0.000m FFL

rev	amendments	by	ckd	date

Evolution 27

Option 2 - Racking Layout A



Garrett House, 53 Fountain Street, Manchester, M2 1AB
 +44 (0)161 618 1030 info@umcarchitects.com

Drawing Status:	Sketches
Drawn / Checked:	SKJ / DEB
Date:	11/12/2019
Scale:	1:250 A1
Drawing no:	Revision:
19241 SK0003	A