



- Dimensions are in millimeters, unless stated otherwise.  
 - Scaling of this drawing is not recommended.  
 - It is the recipient's responsibility to print this document to the correct scale.  
 - All relevant drawings and specifications should be read in conjunction with this drawing.

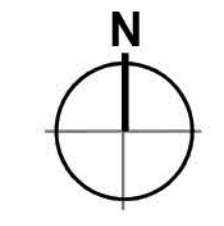

Wide Aisle  
 PALLET  
 18,672  
 SPACES

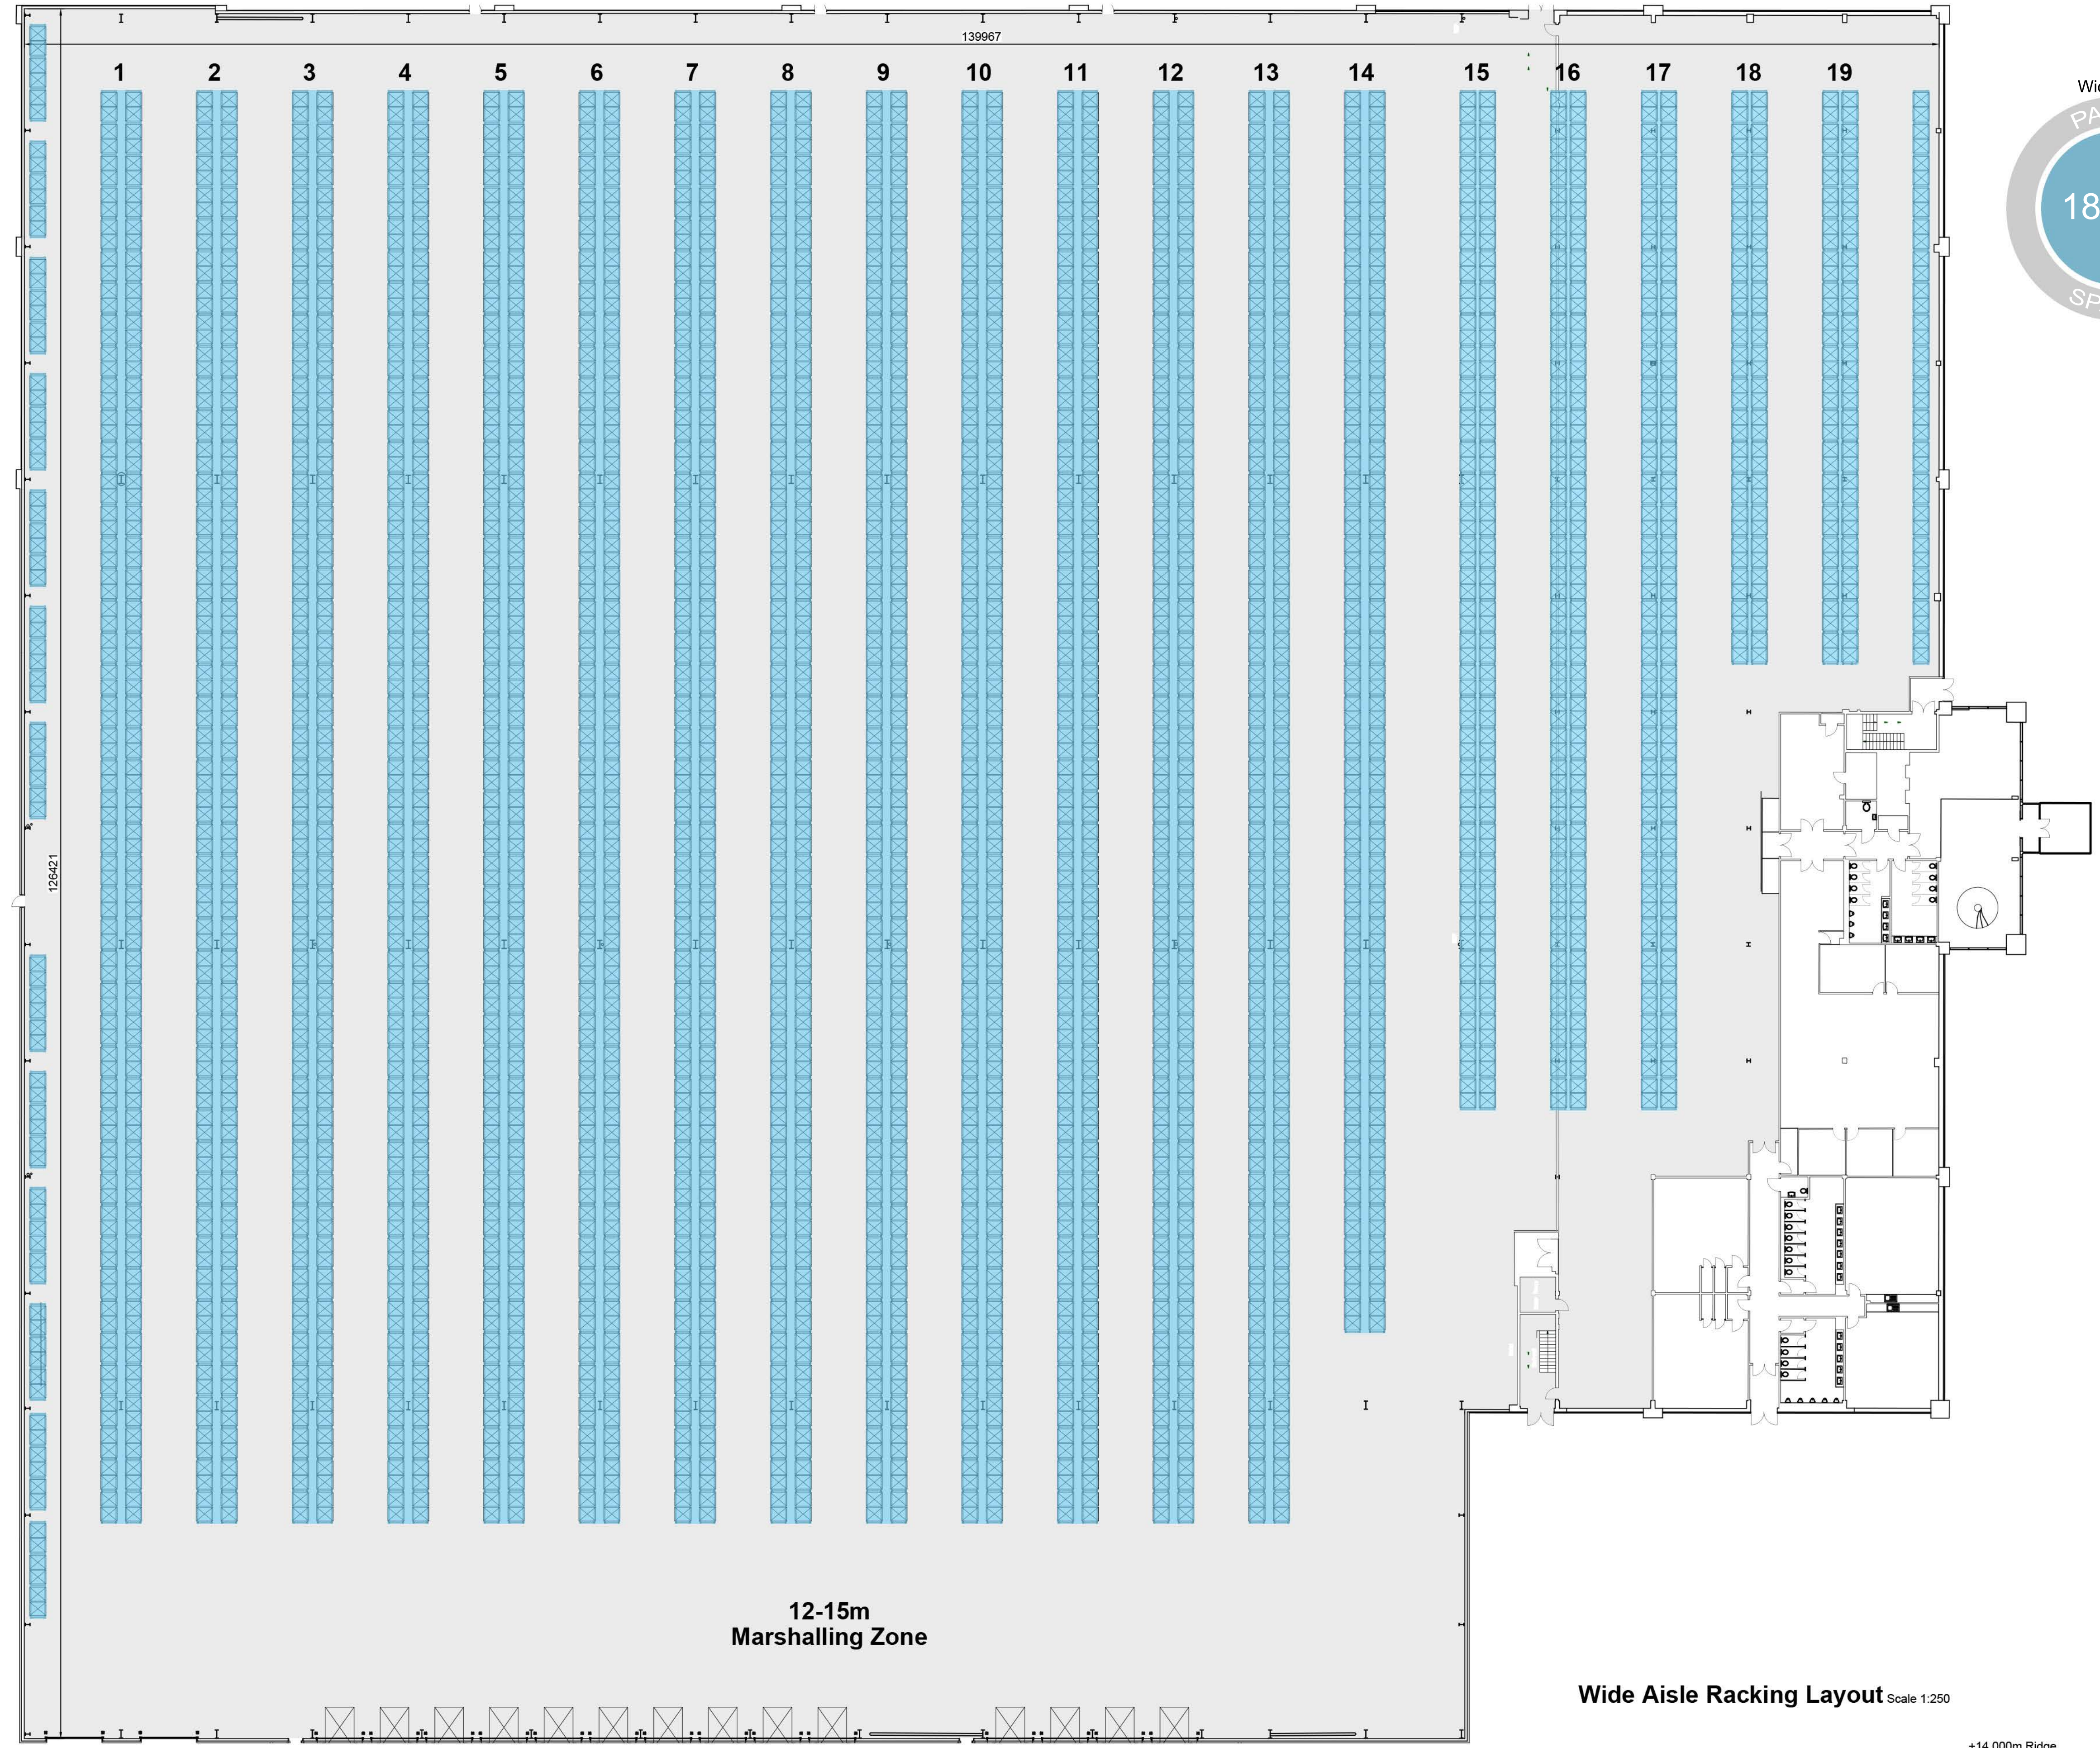

Wide Aisle Racking Layout Scale 1:250

| rev | amendments | by | ckd | date |
|-----|------------|----|-----|------|
|     |            |    |     |      |

### Evolution 27

Option 2 - Racking Layout B



Garrett House, 53 Fountain Street, Manchester, M2 1AB  
 +44 (0)161 618 1030 info@umcarchitects.com

|                  |            |
|------------------|------------|
| Drawing Status:  | Sketches   |
| Drawn / Checked: | SJK / DEB  |
| Date:            | 11/12/2019 |
| Scale:           | 1:250 A1   |
| Drawing no:      | Revision:  |
| 19241 SK0004     | A          |