
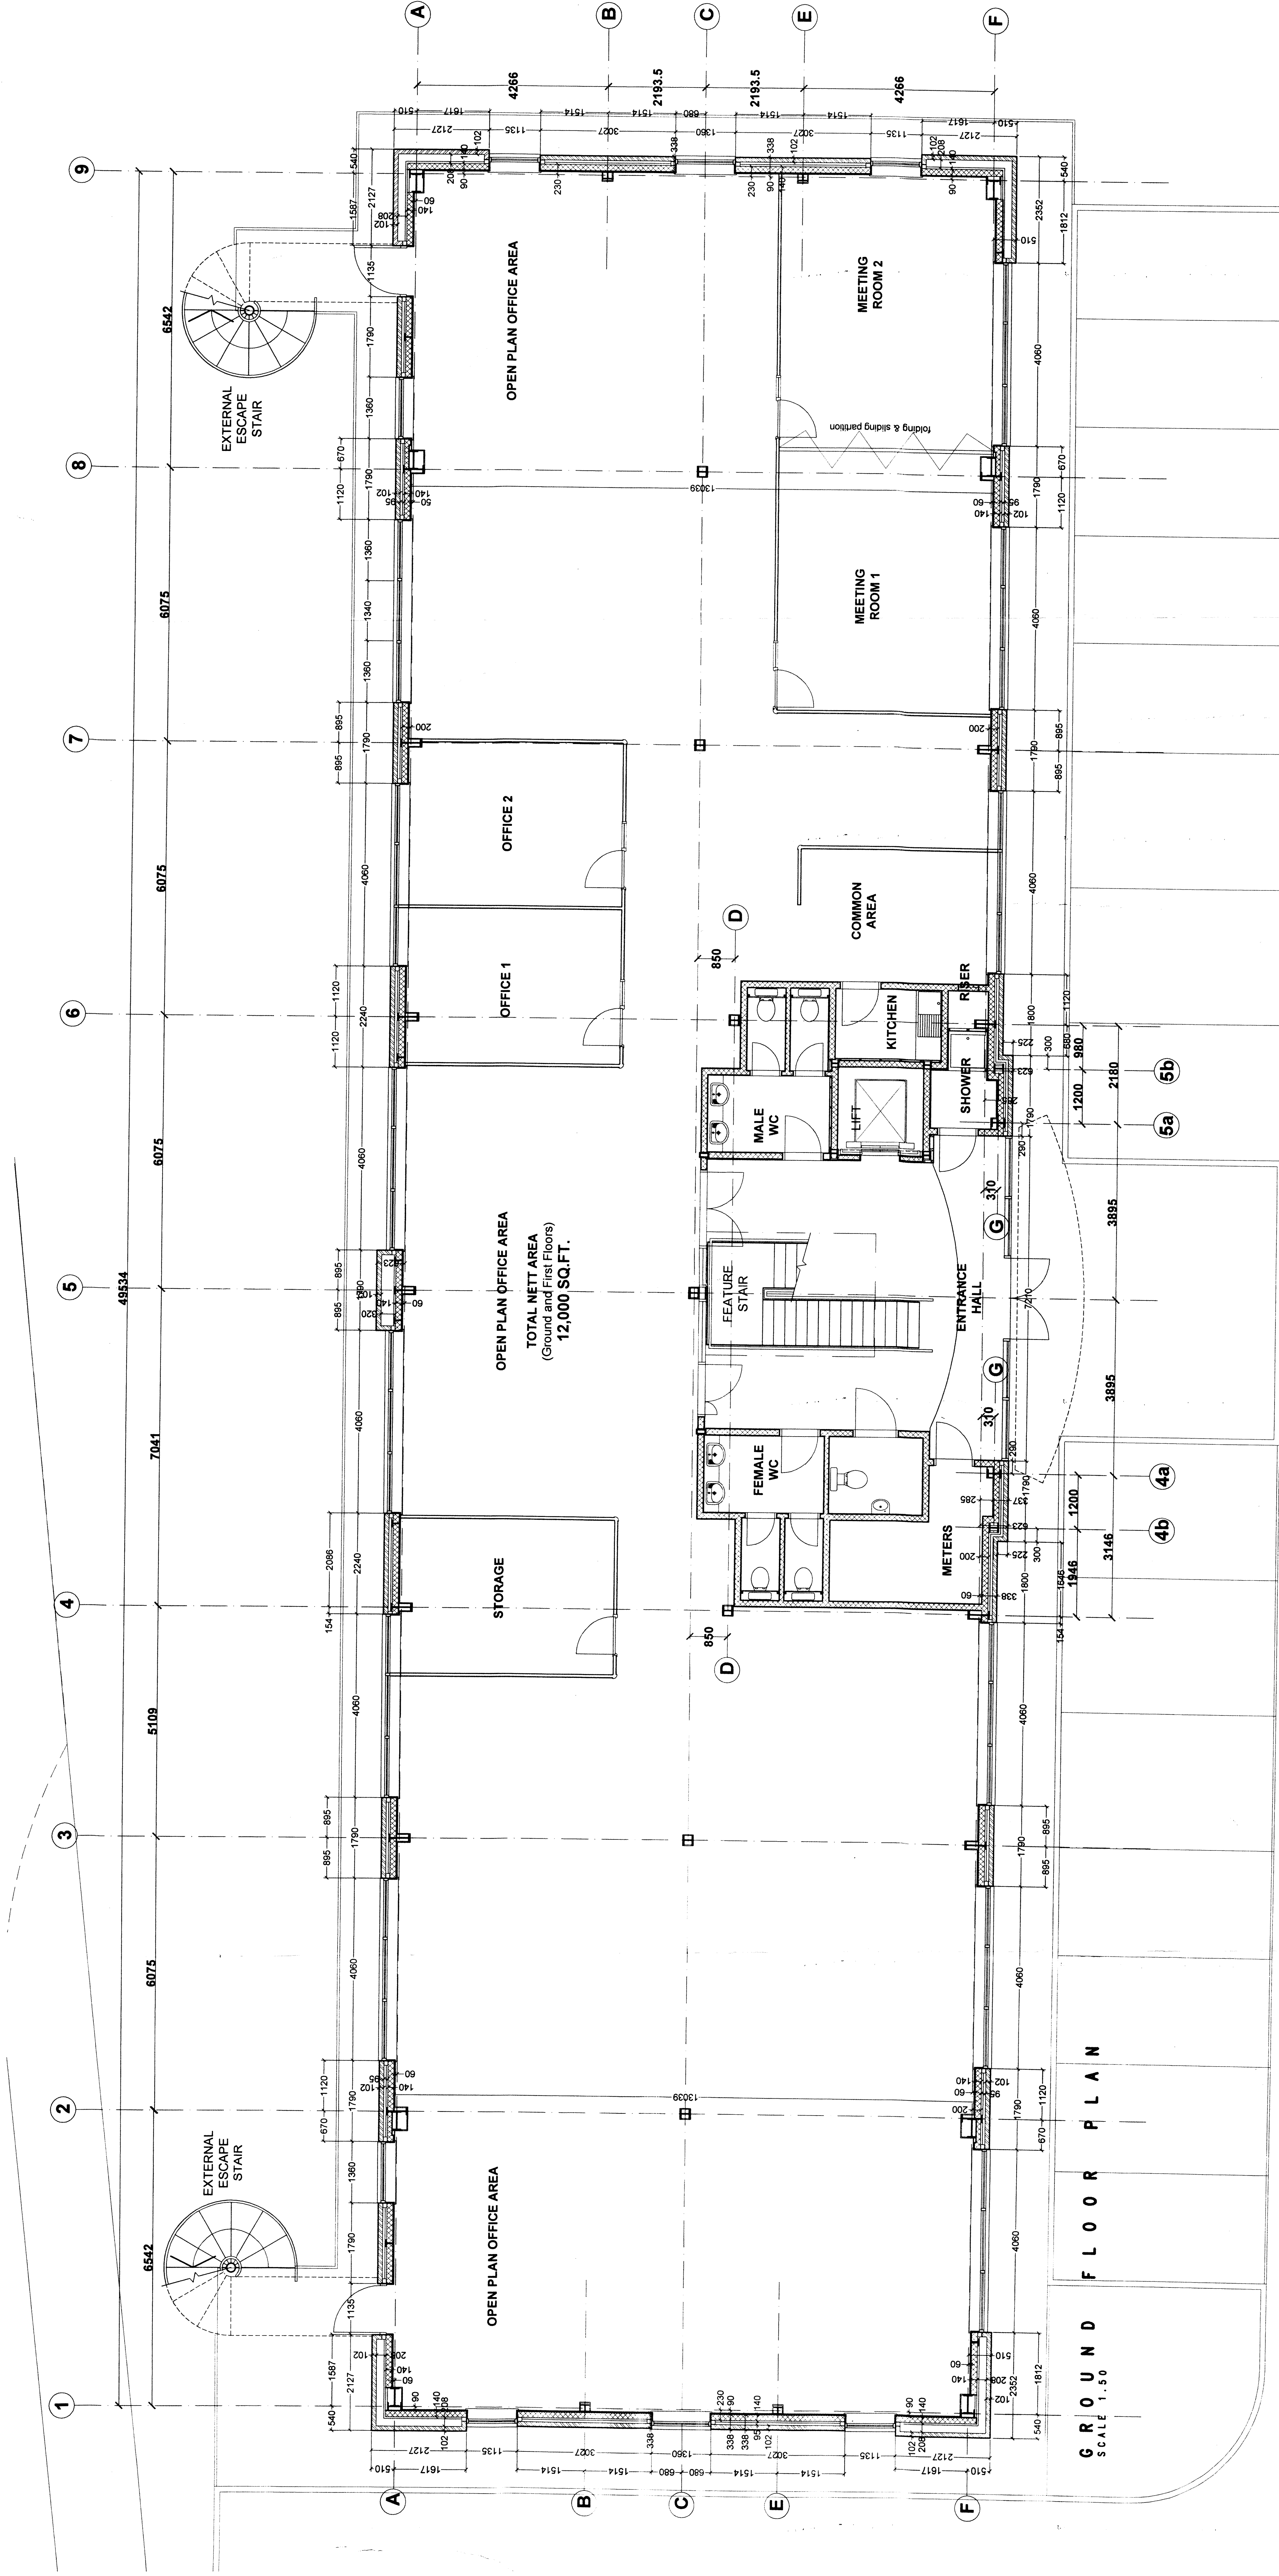


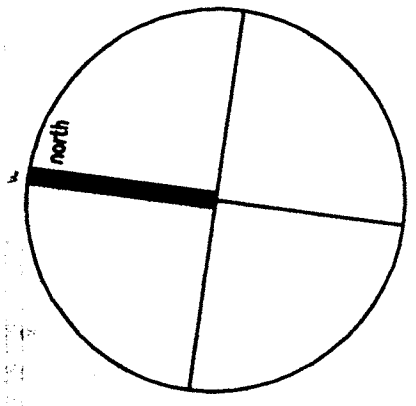

Rev. G - 06/07/03 - Internal entrance hall screen altered following tenant's request and windposts added to match structural engineer's details. J.L.W.
Rev. F - 20/11/03 - Internal partitions shown and thermabile type cavity closers shown to close building corners altered to suit OLS requirements. Internal lead blockwork at building corners altered to suit Structural Engineer's requirements. J.L.W.
Rev. E - 03/11/03 - Lift Stair altered to suit OLS requirements. Internal lead blockwork at building corners altered to suit Structural Engineer's requirements. J.L.W.
Rev. D - 18/08/03 - Entrance hall stair and screen amended to match feature stair drawings. J.L.W.
Rev. C - 03/08/03 - Internal core door altered. J.L.W.
Rev. B - 30/05/03 - Grid Line 6 and relevant steelwork altered to suit structural engineer, door and a half openings shown between office area and entrance and stair altered for revised open tread design. J.L.W.
Rev. A - 29/02/03 - Grids and steelwork altered to match steel drawings. GL A window altered to match elevations. Shower added to ground floor core and kitchen altered to match elevations. Entrance hall stair and screen altered to match elevations and showing additional step to first light. J.L.W.

GARNETT NETHERWOOD ARCHITECTS
PLOT D5
CYGNET PARK, PETERBOROUGH
for BUSINESS HOMES

Project
Date
15/02/2003
Revision
G
03/04/2001

Scale
1:50
0 1 2 3 4 5 10 20