
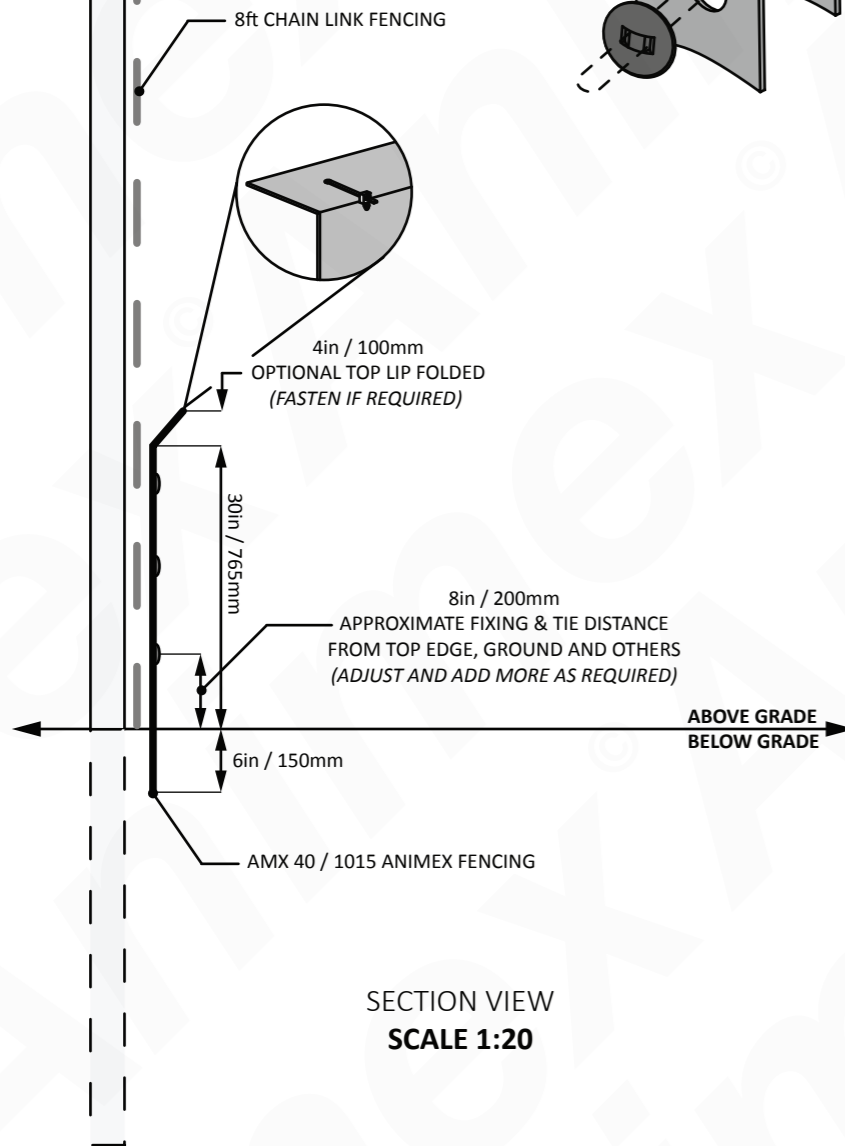
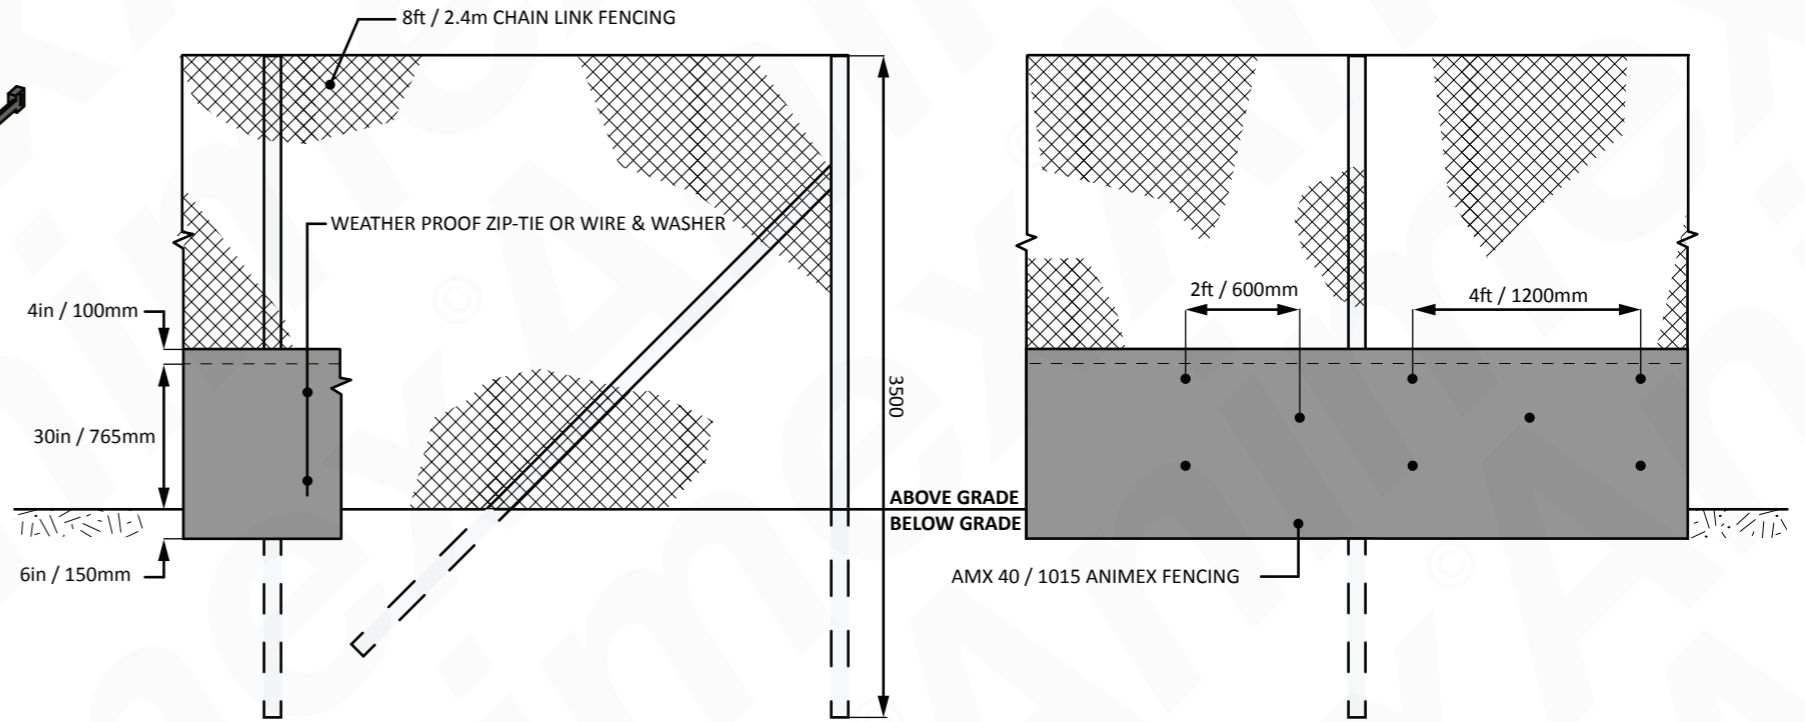


FASTEN TO CHAIN LINK AT "X" POINT WHERE POSSIBLE


ON A3 SIZED ORIGINAL (MM) 0 10 20 30 40 50

0.5  
1  
1.5  
2  
2.5  
ON A3 SIZED ORIGINAL (INCHES)

### ATTACHING & JOINING ANIMEX NOT TO SCALE

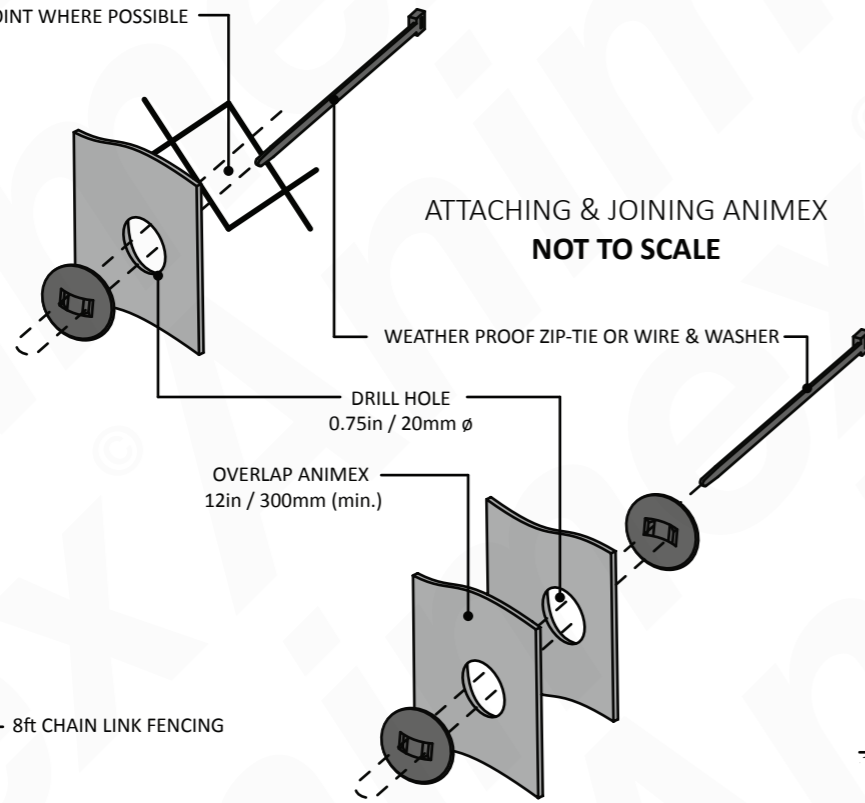

SECTION VIEW  
SCALE 1:20

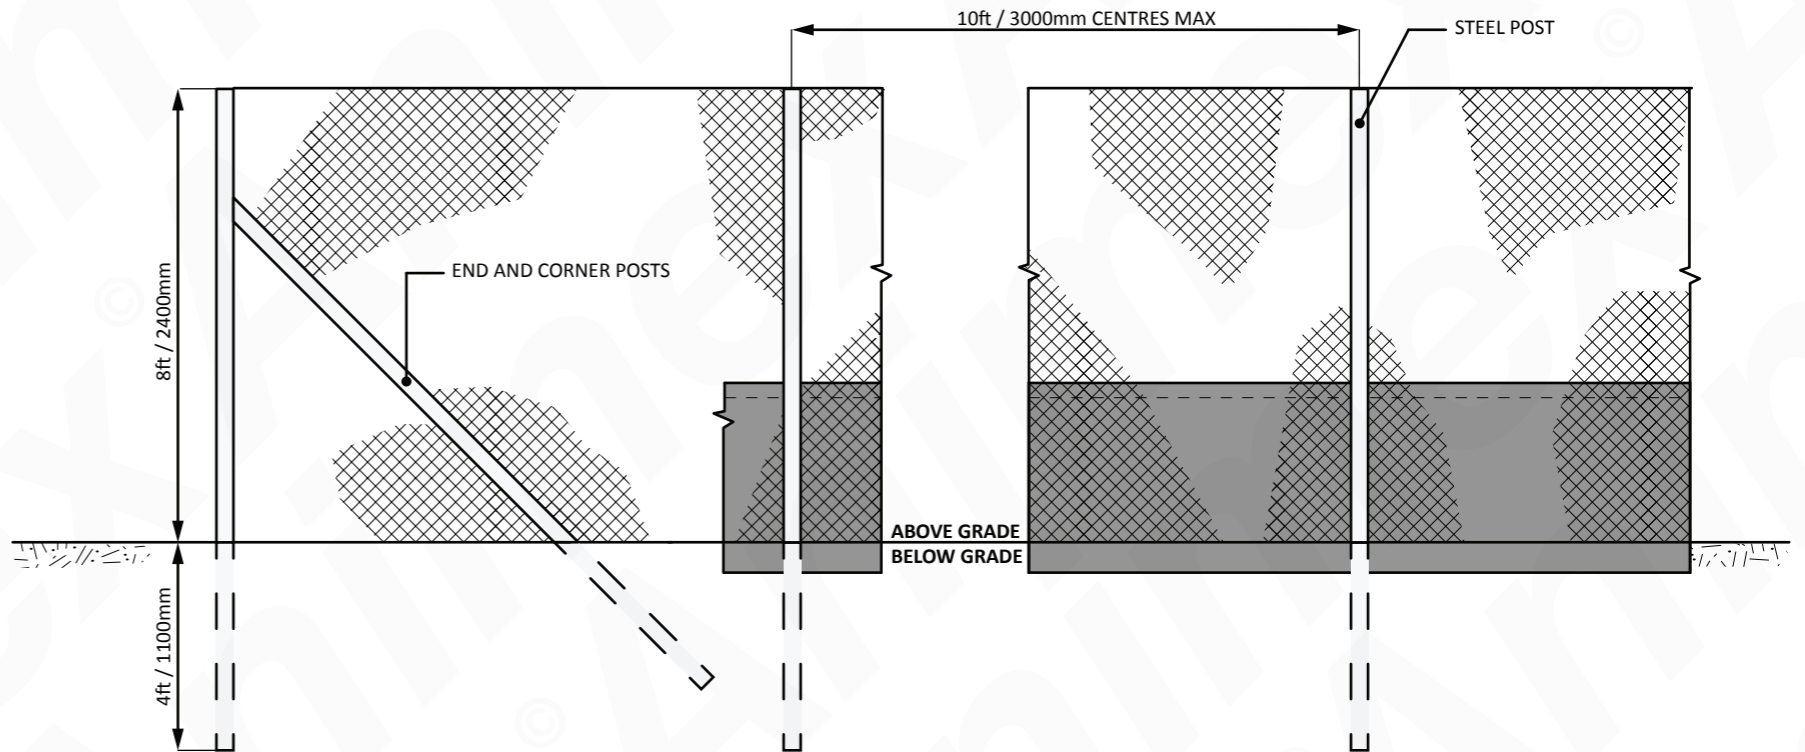

ELEVATION VIEW  
SCALE 1:40

**NOTES:**

This specification should be used to aid installation. Measurements are accurate but may need to be adjusted dependent on location, conditions and local authority recommendations.

**DRAWING NO.**

**1 OF 1**