



# 4. Wakefield to Leeds via Stourton & Hunslet

## Low Road, Thwaite Gate and Wakefield Road between Balmoral Chase and First Direct

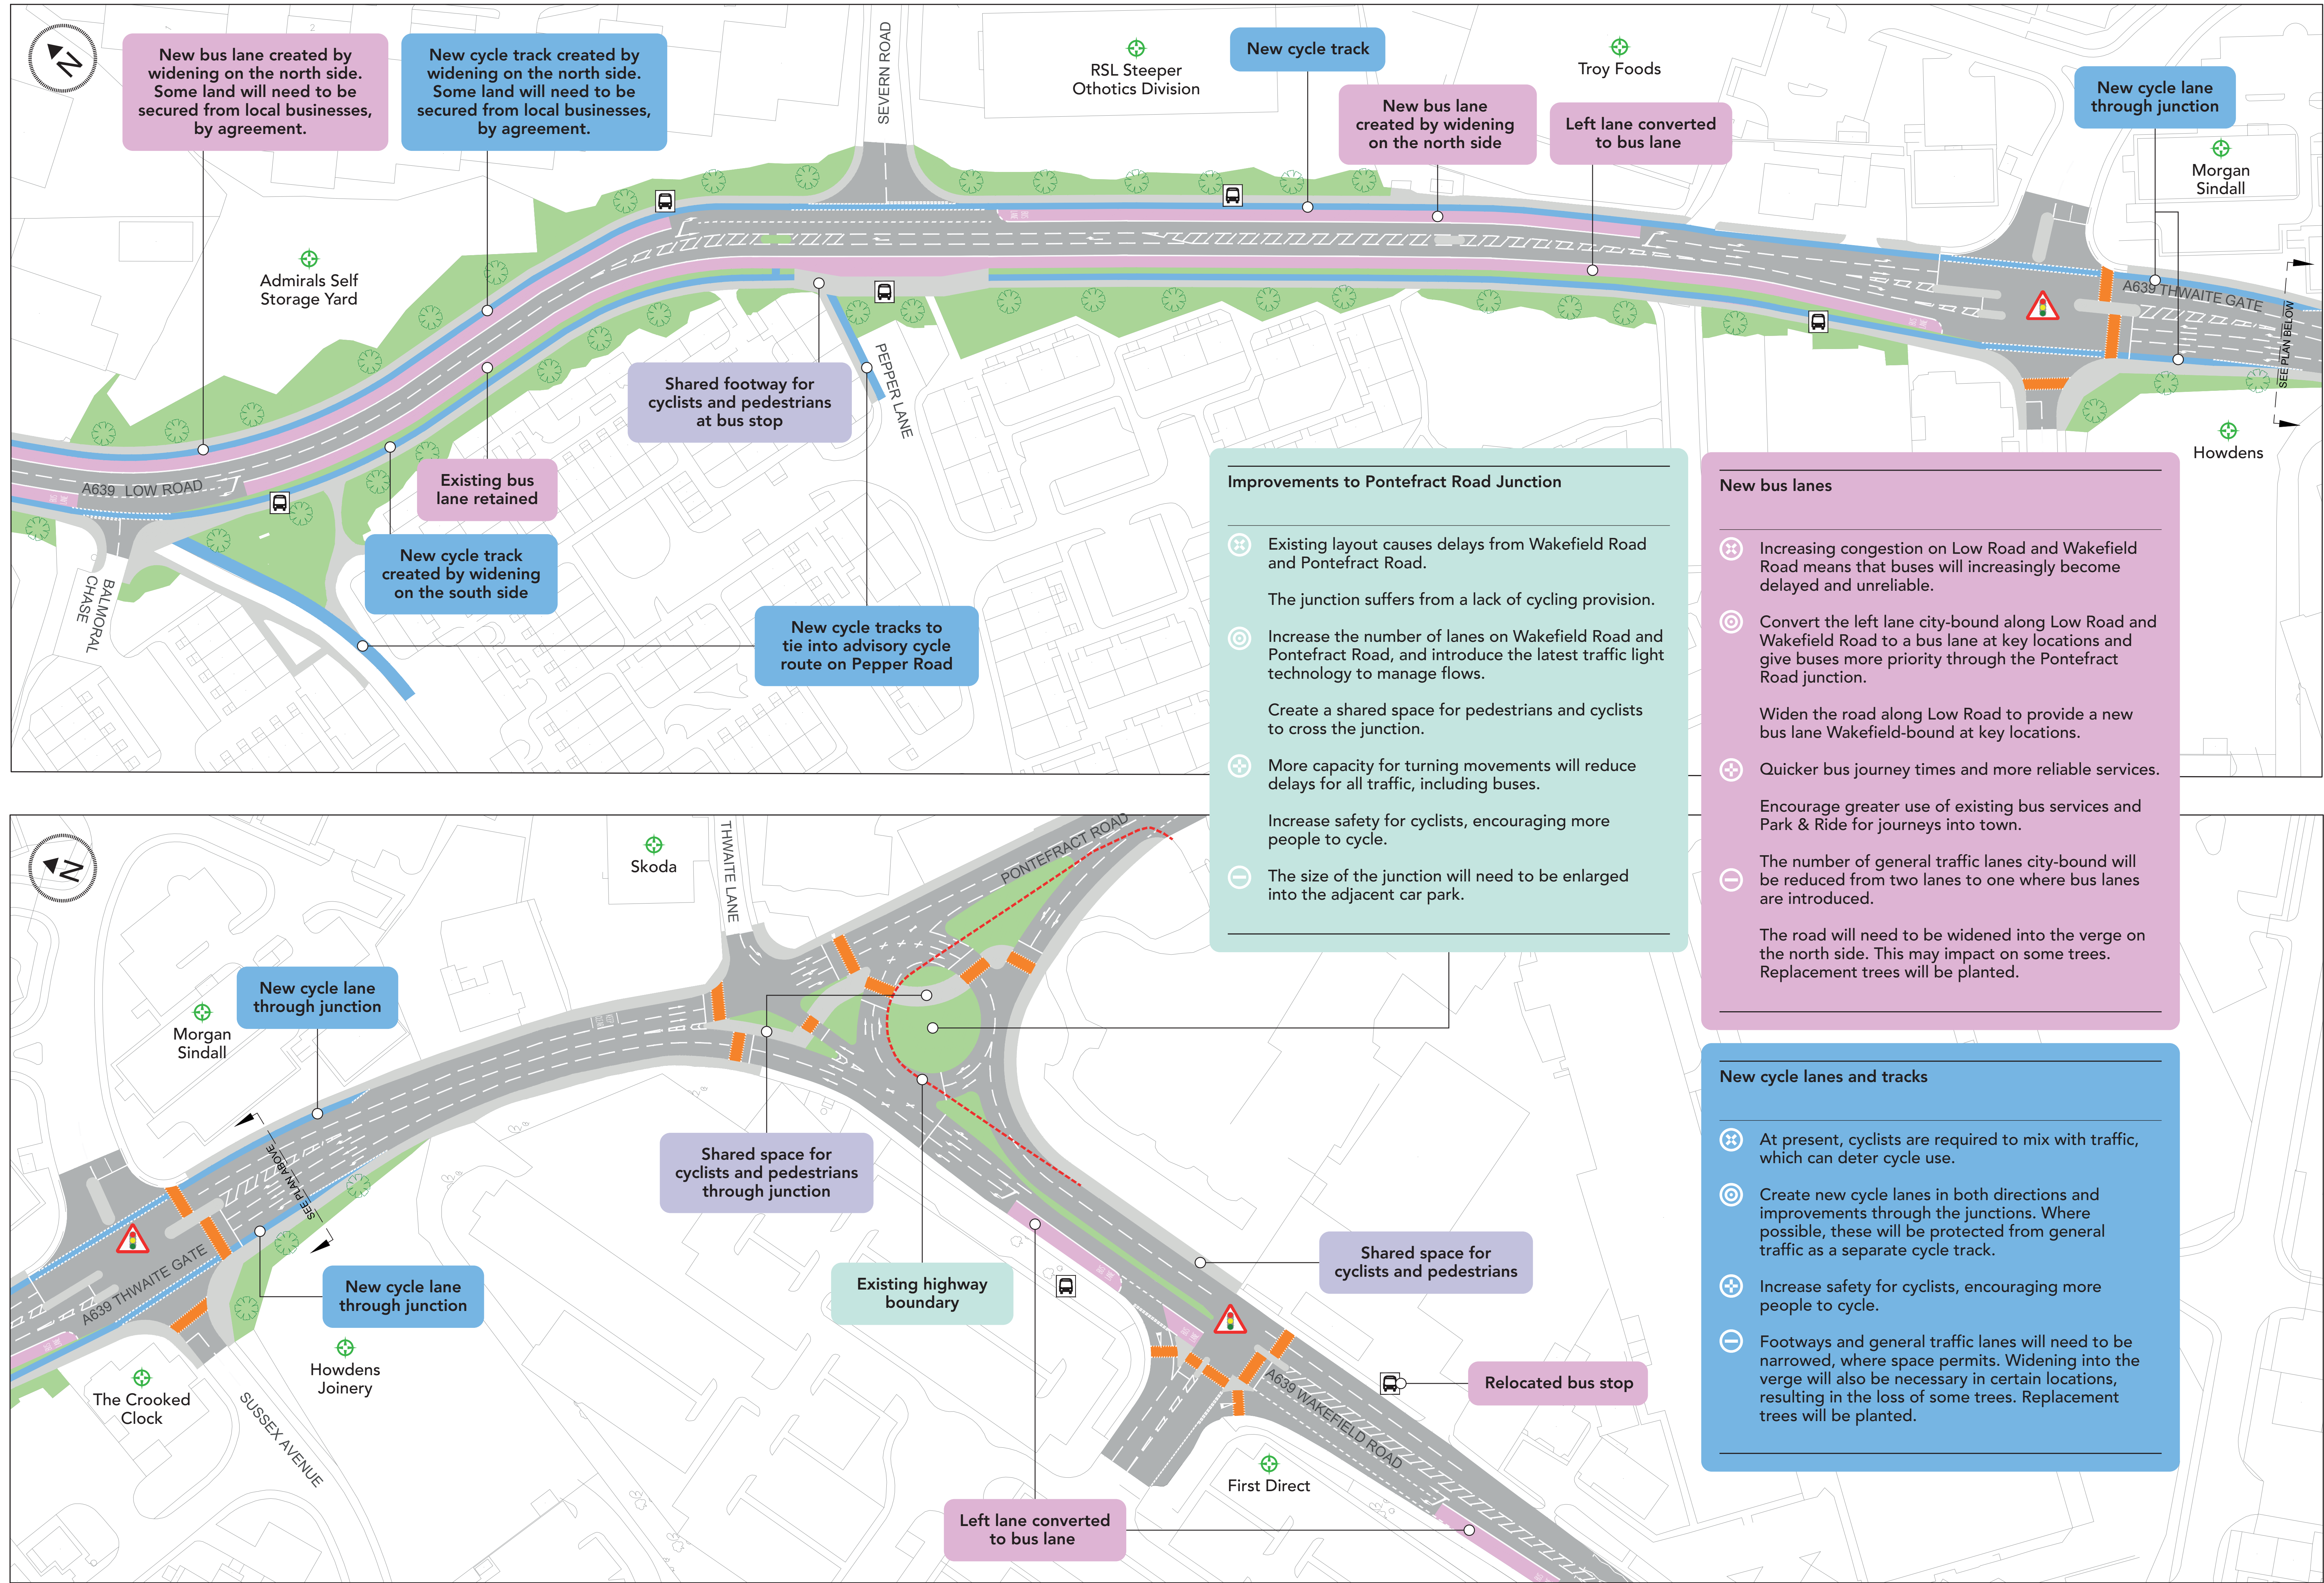

**Transforming our bus network**  
The plans presented here show the proposed improvements between Balmoral Chase and First Direct, past the Sussex Avenue and Pontefract Road junctions.

Feedback from this consultation will be used to further refine the proposals before they are finalised.

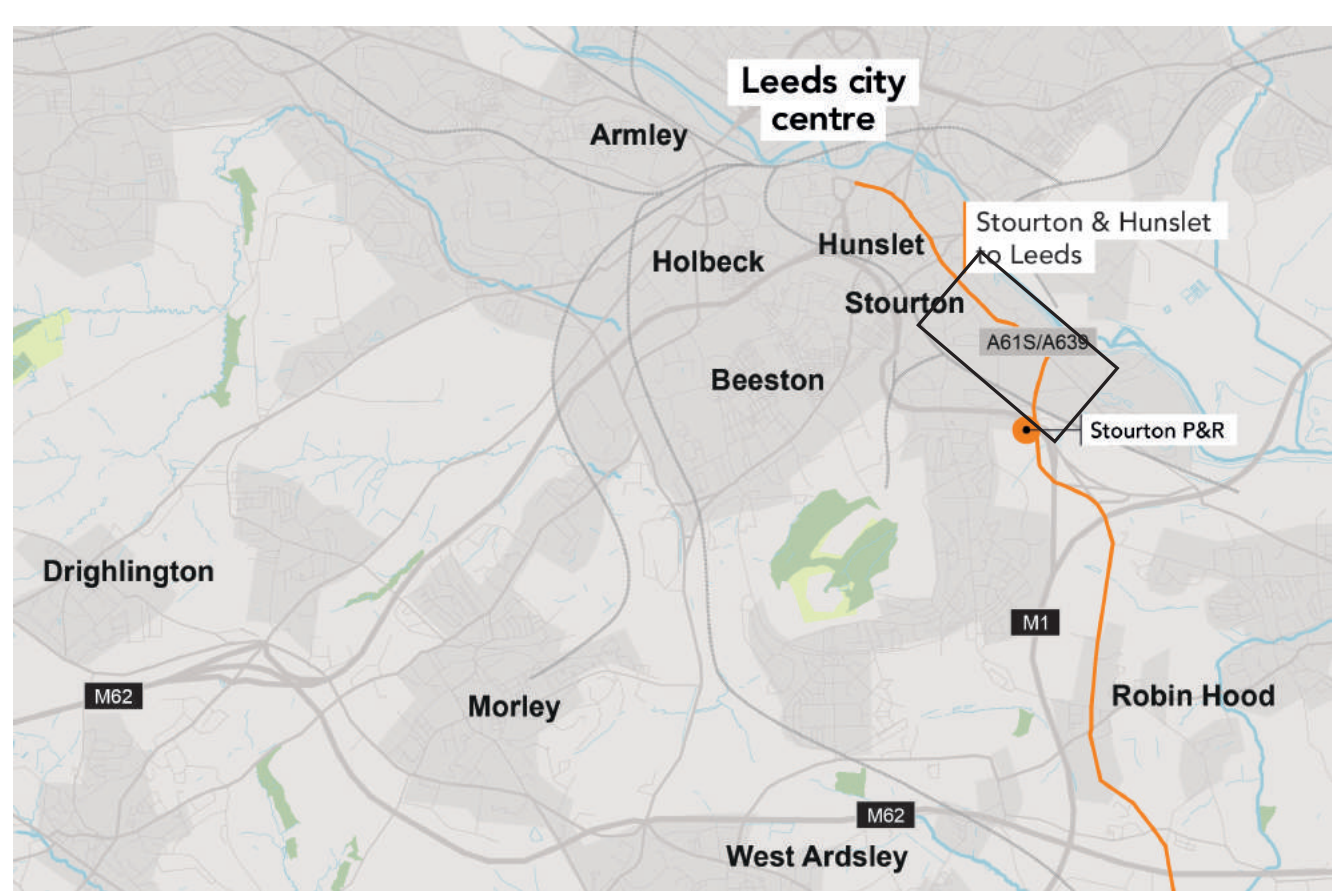

The plan above indicates the extent of the area covered by the main map

Issue	Benefit
A problem we have identified as a result of surveying the area	Positive outcomes as a result of making changes
Opportunity	Impact
Something we think can be done to help resolve an issue	The challenges or trade-offs associated with making changes
Bus lane	Toucan crossing
Cycle lane	Trees
Landscaping	Signalised junction
Carriageway	Bus stop
Footway /shared surface	

