


- DESIGN AREA
- NO DESIGN AREA

Scale  
1:100 [cm]

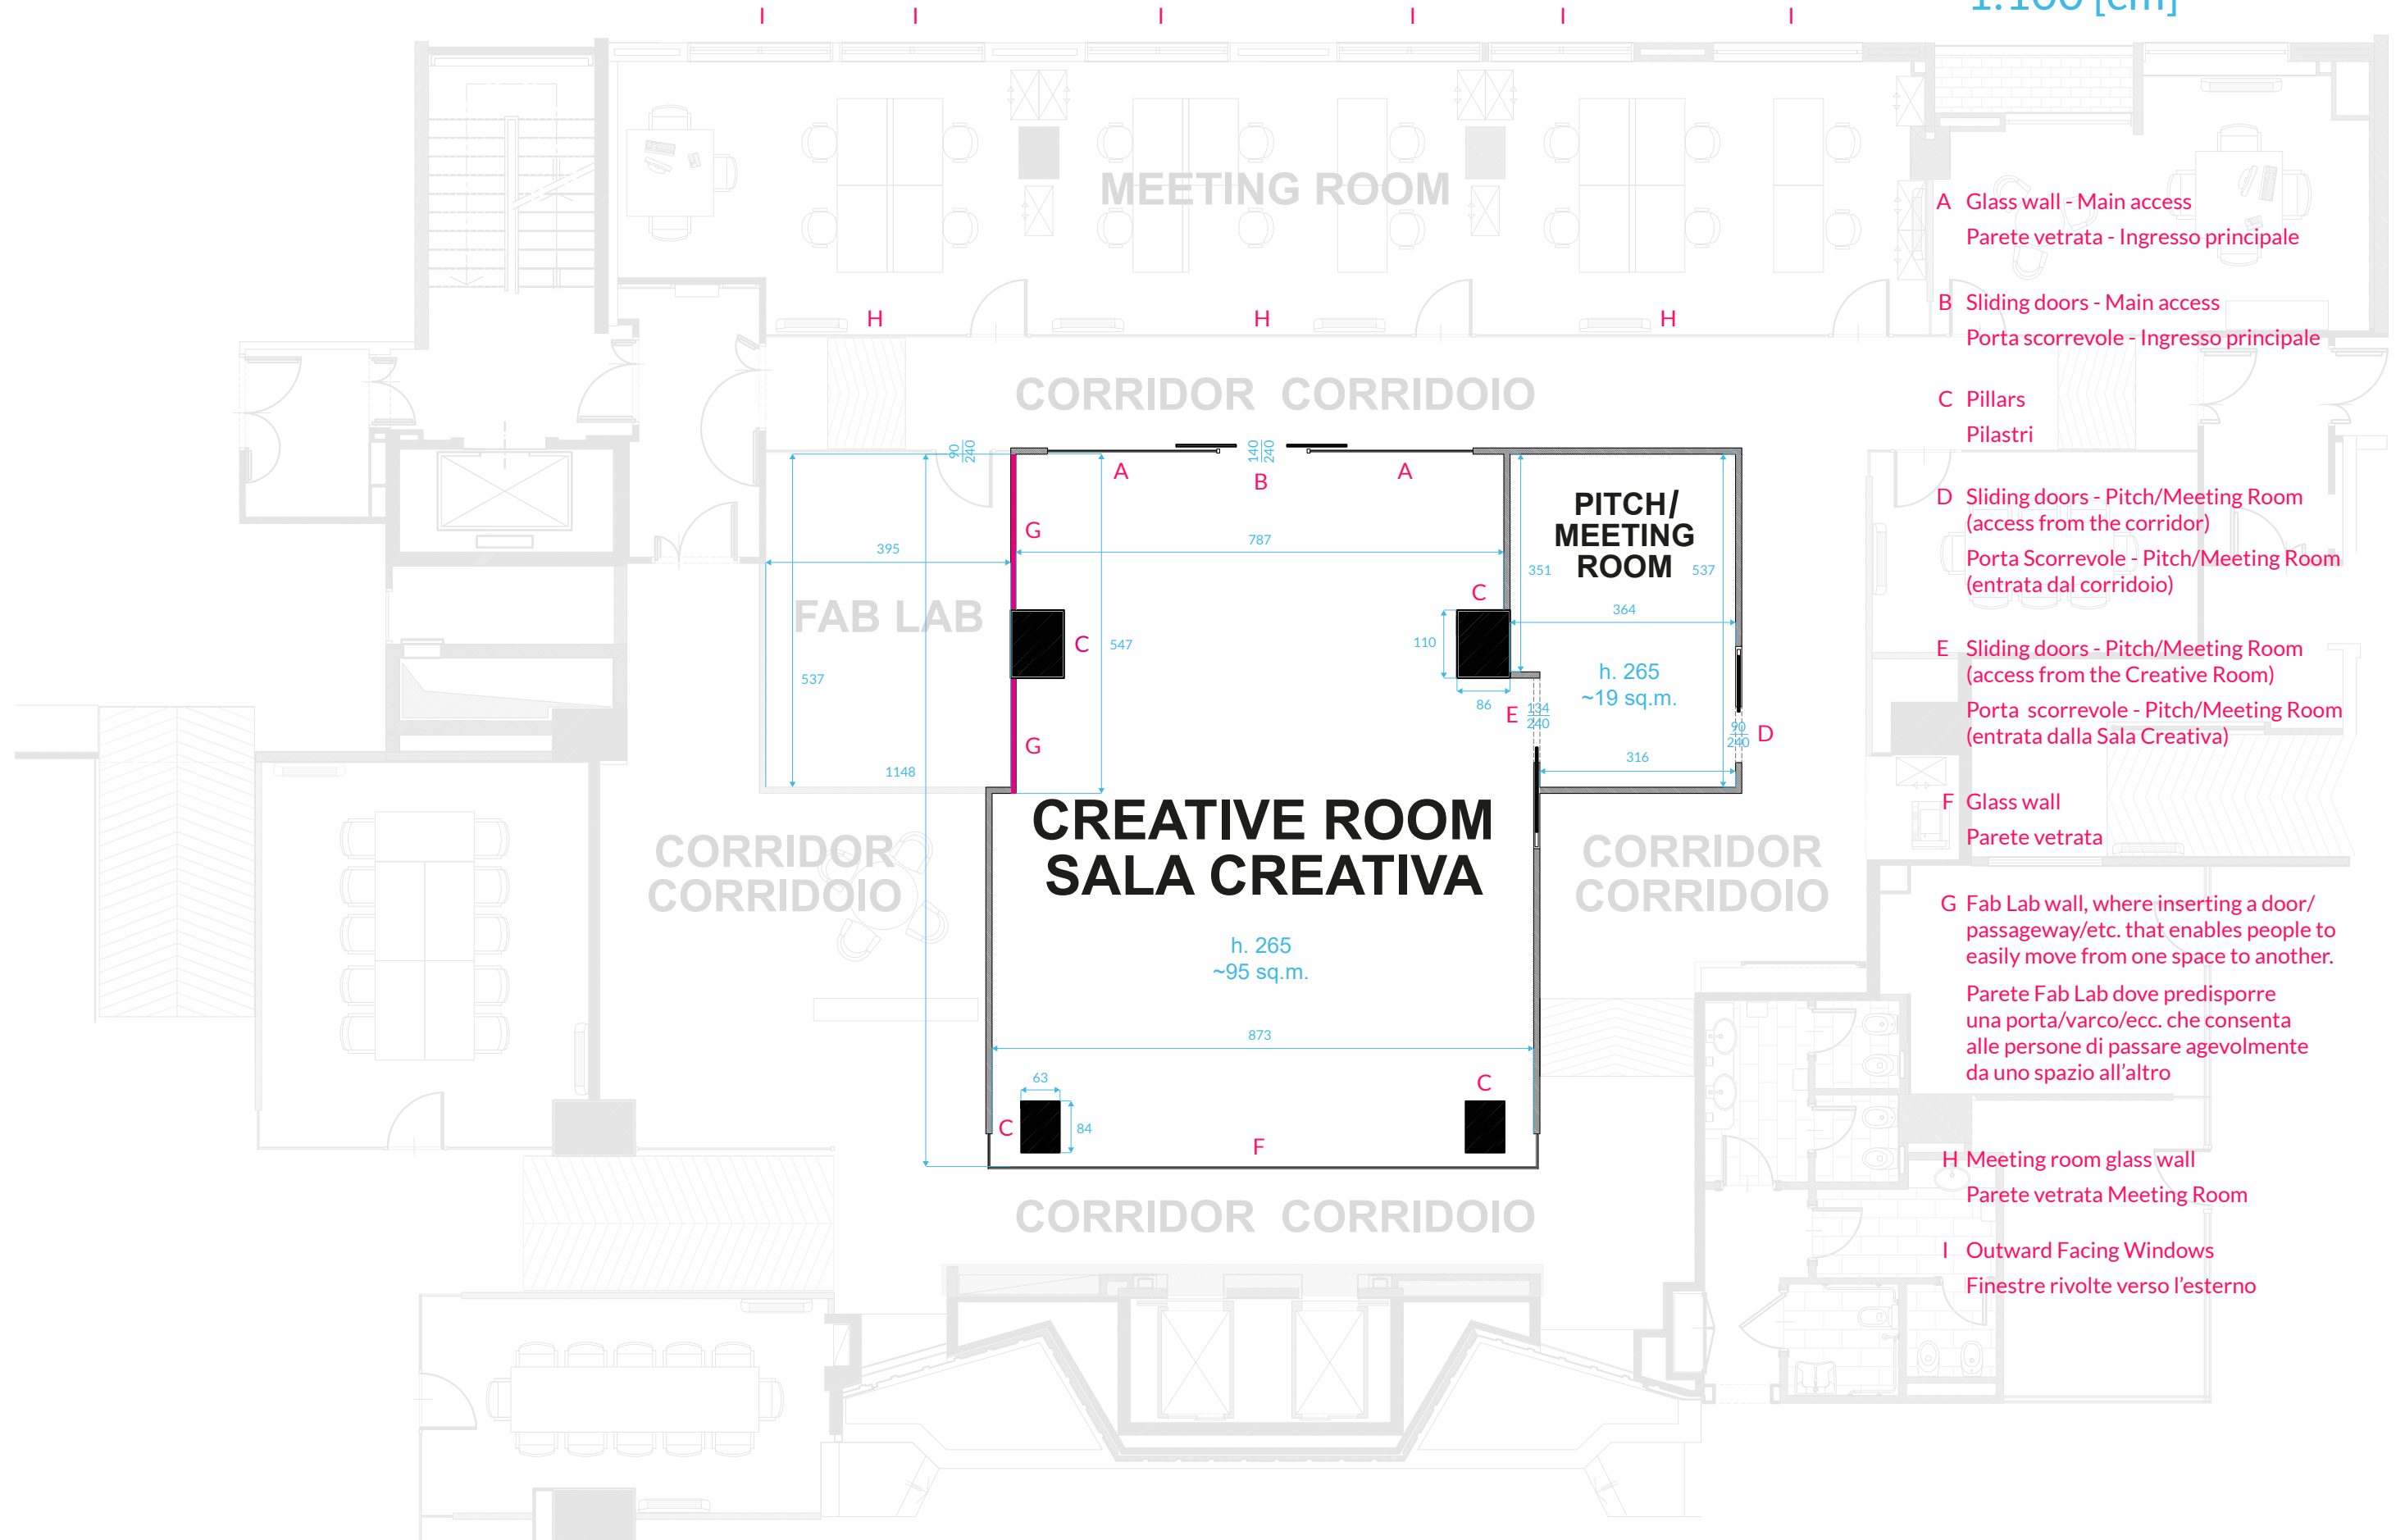

A Glass wall - Main access  
Parete vetrata - Ingresso principale

B Sliding doors - Main access  
Porta scorrevole - Ingresso principale

C Pillars  
Pilastrini

D Sliding doors - Pitch/Meeting Room  
(access from the corridor)  
Porta Scorrevole - Pitch/Meeting Room  
(entrata dal corridoio)

E Sliding doors - Pitch/Meeting Room  
(access from the Creative Room)  
Porta scorrevole - Pitch/Meeting Room  
(entrata dalla Sala Creativa)

F Glass wall  
Parete vetrata

G Fab Lab wall, where inserting a door/  
passageway/etc. that enables people to  
easily move from one space to another.  
Parete Fab Lab dove predisporre  
una porta/varco/ecc. che consenta  
alle persone di passare agevolmente  
da uno spazio all'altro

H Meeting room glass wall  
Parete vetrata Meeting Room

I Outward Facing Windows  
Finestre rivolte verso l'esterno