

TABLE OF AREA			
Zone	No.	ROOM/SPACE	Area
A2.1 Unit A2 - Internal area			
	1	ENTRANCE	4.97
	2	KITCHEN/DINING	14.31
	3	LIVING ROOM	15.11
	4	MASTER BEDROOM	12.75
	5	COMMON BATHROOM	4.88
	6	COMMON W.C	1.50
A2.2 Unit A2 - External area			
	A	LIVING TERRACE	11.73
	B	BEDROOM TERRACE	7.78
A2.3 Unit A2 - TOTAL AREA			
	C	TOTAL APARTMENT FOOT PRINT	83.00
	D	TOTAL CARPET AREA	53.47

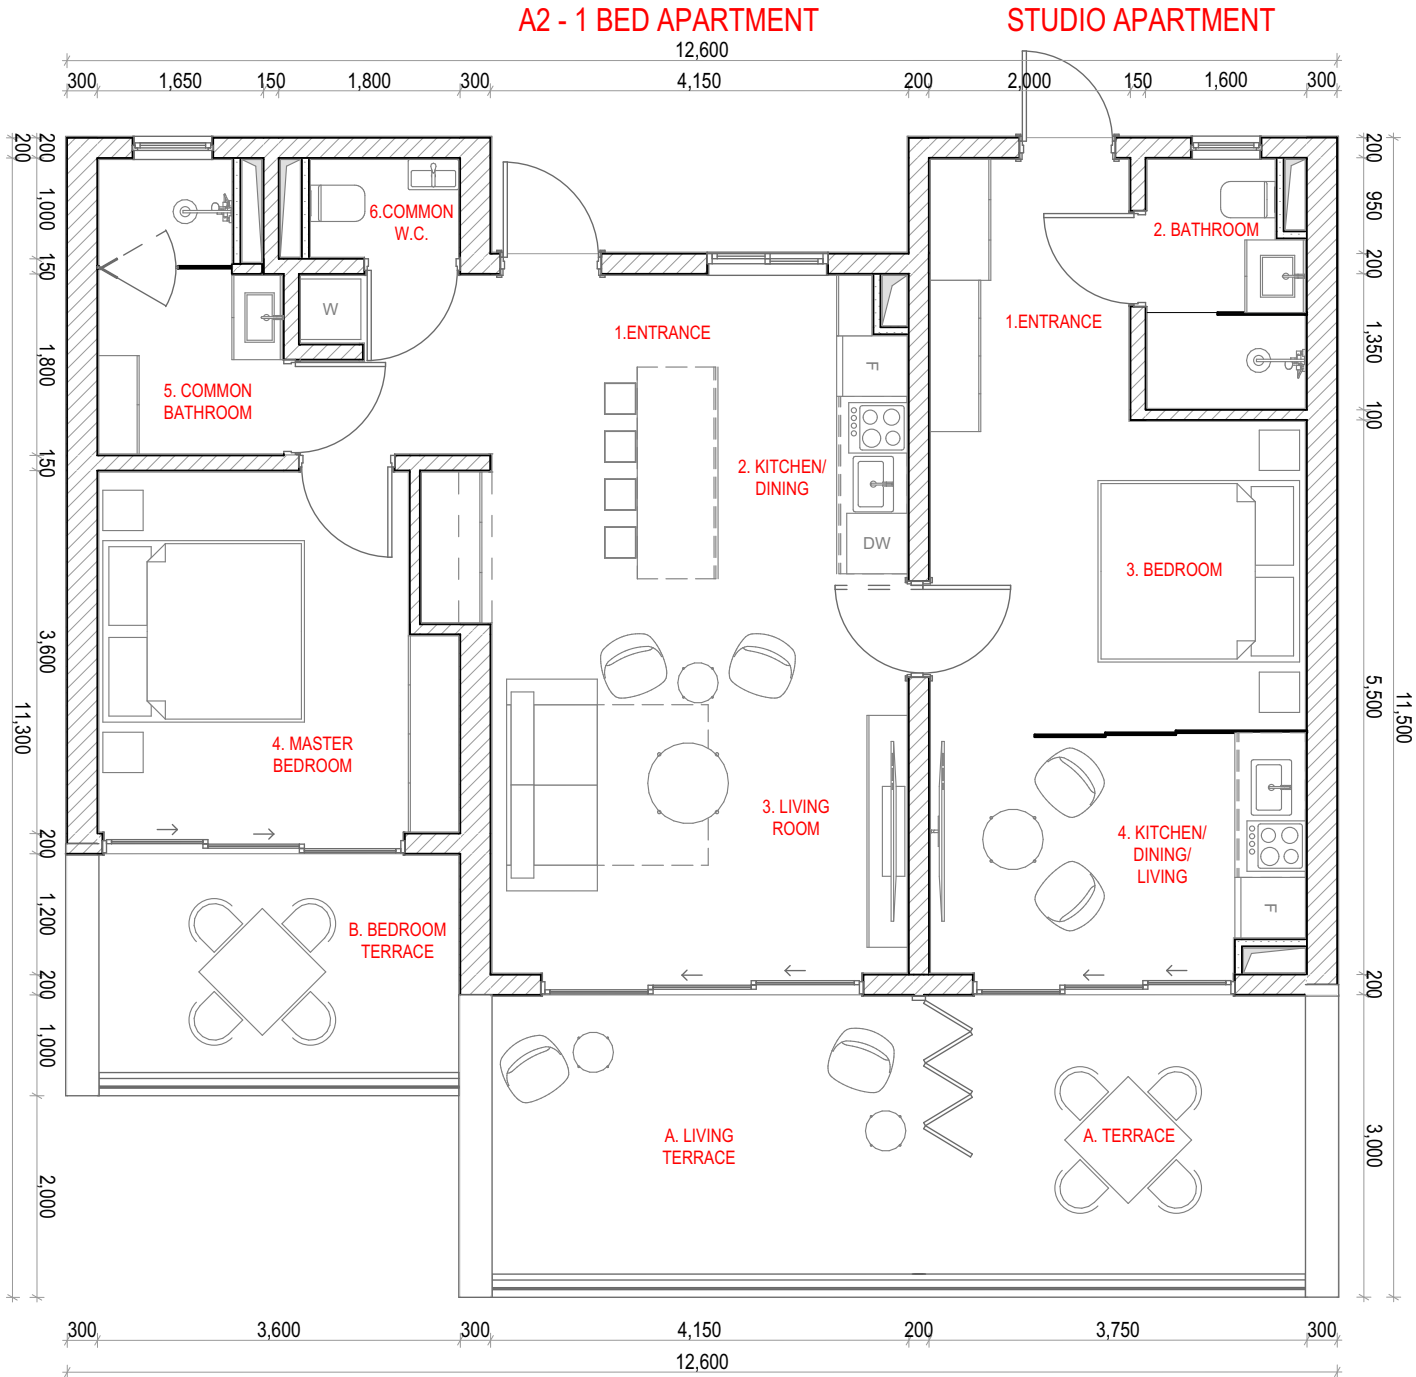


TABLE OF AREA			
Zone	No.	ROOM/SPACE	Area
A2.4 Unit A2 Studio - Internal area			
	1	ENTRANCE	5.53
	2	BATHROOM	3.76
	3	BEDROOM	11.73
	4	KITCHEN/DINING/LIVING	9.59
A2.5 Unit A2 Studio - External area			
	A	TERRACE	10.80
A2.6 Unit A2 Studio - TOTAL AREA			
	C	TOTAL APARTMENT FOOT PRINT	46.09
	C	TOTAL CARPET AREA	30.28

ONE ARCH LTD
by **DJIBRAAN HOSSEN**
BDes (Arch), M (Arch) THE UNIVERSITY OF SYDNEY
REGISTERED ARCHITECT NUMBER 196
tel: +230 257 8987
e-mail: d.hossen@gmail.com
website: www.djibraanhossen.com
All dimensions and levels are to be checked on site prior to the commencement of work. Figured dimensions are to be taken in preference to scaling. Discrepancies are to be reported to the designer for clarification prior to commencement. All drawings are to be read in conjunction with the specification and consultant documents.
10mm interval scale bar for archiving

No.	Revision	Date

SERENITY FUTURES LTD		DH	1:75, 1:1@A3	Unit A2 - CRP
Client		Drawn by	Scale	drawing title
Residence Pierre & Vacances Premium - Ile Maurice		Checked by	Job no.	A.05.2 drawing no. issue
Project details		Approved by	28.02.23 Date	DESIGN Status