

TABLE OF AREA			
Zone	No.	ROOM/SPACE	Area
A3.1 Unit A3 - Internal area			
	1	ENTRANCE	3.00
	2	STORAGE AREA	2.71
	3	KITCHEN/DINING	13.51
	3	LIVING ROOM	16.64
	5	MASTER BEDROOM	12.94
	6	ENSUITE BATHROOM	3.61
	7	COMMON BATHROOM	3.61
	8	BEDROOM 2	10.30
A3.2 Unit A3 - External area			
	A	TERRACE	11.27
A3.3 Unit A3 - TOTAL AREA			
	B	TOTAL APARTMENT FOOT PRINT	88.22
	C	TOTAL CARPET AREA	66.32

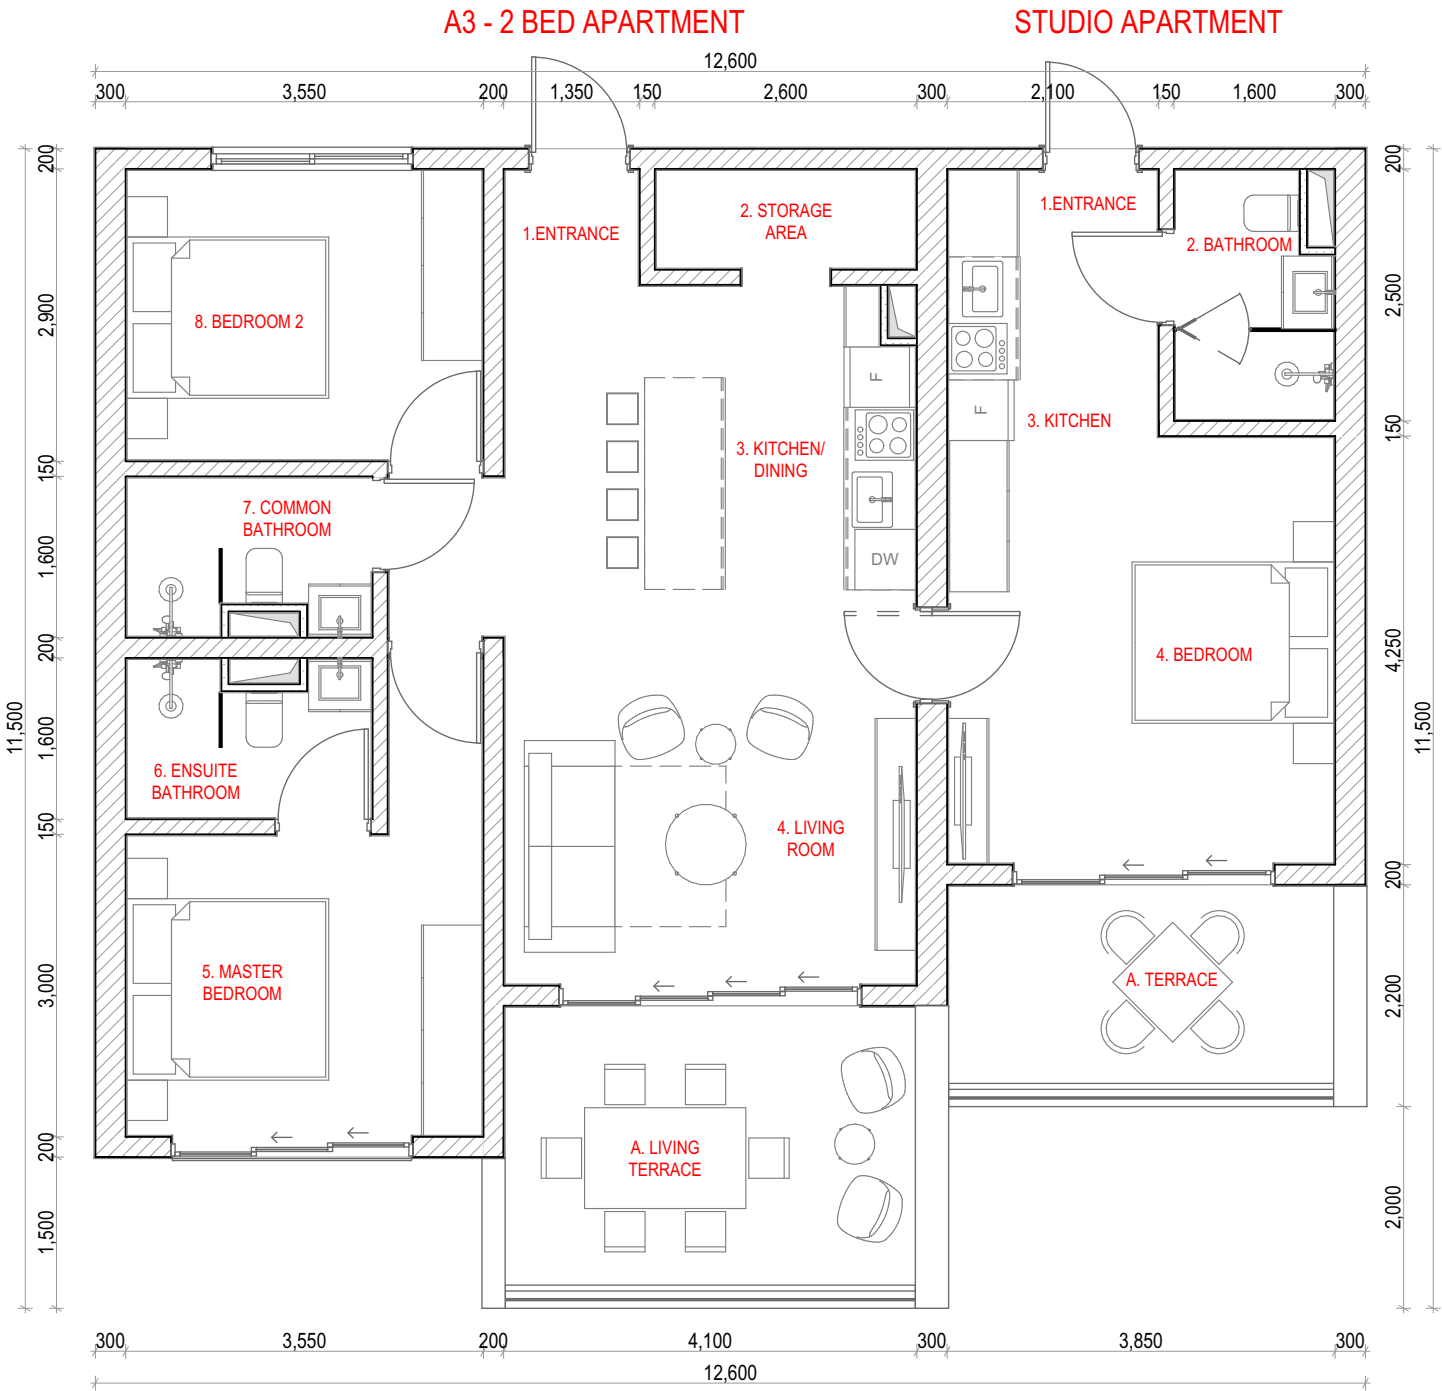


TABLE OF AREA			
Zone	No.	ROOM/SPACE	Area
A3.4 Unit A3 Studio - Internal area			
	1	ENTRANCE	2.07
	2	BATHROOM	3.70
	3	KITCHEN	6.36
	4	BEDROOM	14.50
A3.5 Unit A3 Studio - External area			
	A	TERRACE	7.55
A3.6 Unit A3 Studio - TOTAL AREA			
	B	TOTAL APARTMENT FOOT PRINT	40.85
	C	TOTAL CARPET AREA	26.62

No.	Revision	Date

SERENITY FUTURES LTD		DH	1:75, 1:1@A3	Unit A3 - CRP
Client		Drawn by	Scale	drawing title
Residence Pierre & Vacances Premium - Ile Maurice		Checked by	Job no.	A.05.3 drawing no. issue
Project details		Approved by	28.02.23 Date	DESIGN Status