

STUDIO APARTMENT

B3 - 2 BED APARTMENT

TABLE OF AREA			
Zone	No.	ROOM/SPACE	Area
B3.4 Unit B3 Studio - Internal area			
	1	ENTRANCE	2.42
	2	COMMON B ATHROOM	5.52
	3	KITCHEN	4.46
	4	BEDROOM	14.27
	5	LIVING ROOM	13.24
B3.5 Unit B3 Studio - External area			
	A	TERRACE	15.40
B3.6 Unit B3 Studio - TOTAL AREA			
	B	TOTAL APARTMENT FOOT PRINT	62.01
	C	TOTAL CARPET AREA	39.62

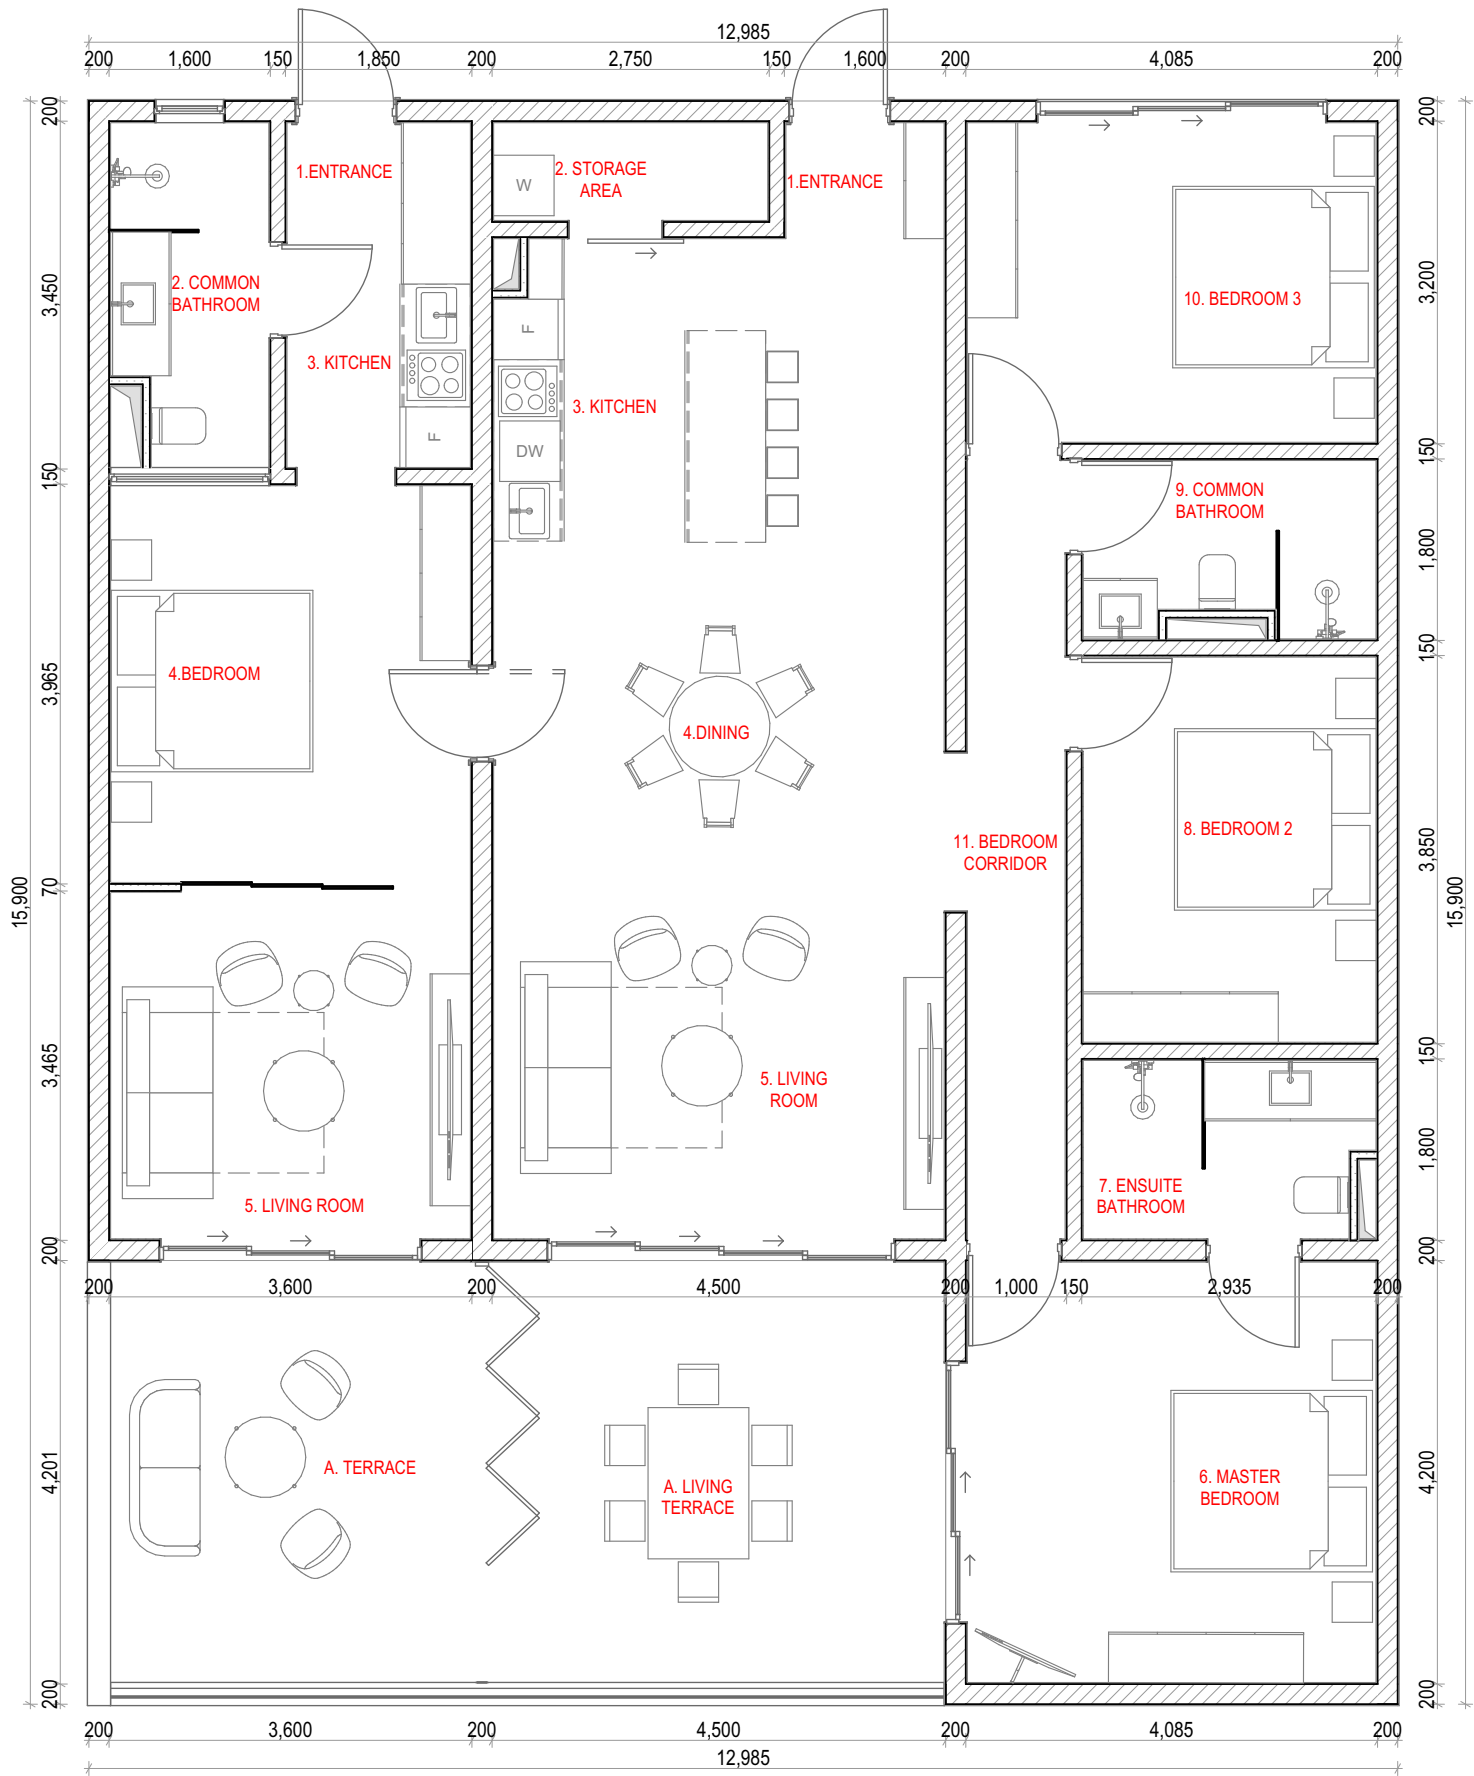


TABLE OF AREA			
Zone	No.	ROOM/SPACE	Area
B3.1 Unit B3 - Internal area			
	1	ENTRANCE	2.04
	2	STORAGE	2.89
	3	KITCHEN	15.17
	4	DINING	15.14
	5	LIVING ROOM	15.32
	6	MASTER BEDROOM	17.87
	7	ENSUITE BATHROOM	5.12
	8	BEDROOM 2	11.28
	9	COMMON BATHROOM	5.06
	10	BEDROOM 3	13.79
	11	BERDROOM CORRIDOR	7.62
B3.2 Unit B3 - External area			
	A	LIVING TERRACE	19.28
B3.3 Unit B3 - TOTAL AREA			
	C	TOTAL APARTMENT FOOT PRINT	144.55
	D	TOTAL CARPET AREA	111.76

No.	Revision	Date
R1	Layout and area revision.	16.10.2023

SERENITY FUTURES LTD

Client

Residence Pierre & Vacances Premium - Ile Maurice

Project details

DH

Drawn by

Checked by

Approved by

1:75,
1:1@A3
Scale

Job no.

28.02.23

Date

Unit B3 - CRP

drawing title

A.05.6

drawing no.

DESIGN

Status

R1

issue