



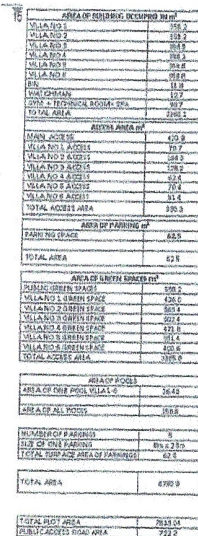


LEGEND

	75x75x60mm Cobble Stone
	Cynodon Dactylon (Bermuda Grass)
	Evergreen Pavers with Bermuda Grass Infill
	Demolition Stone cladding with no apparent joint

M. A. ...
J. 12. 1920

3.12.2020

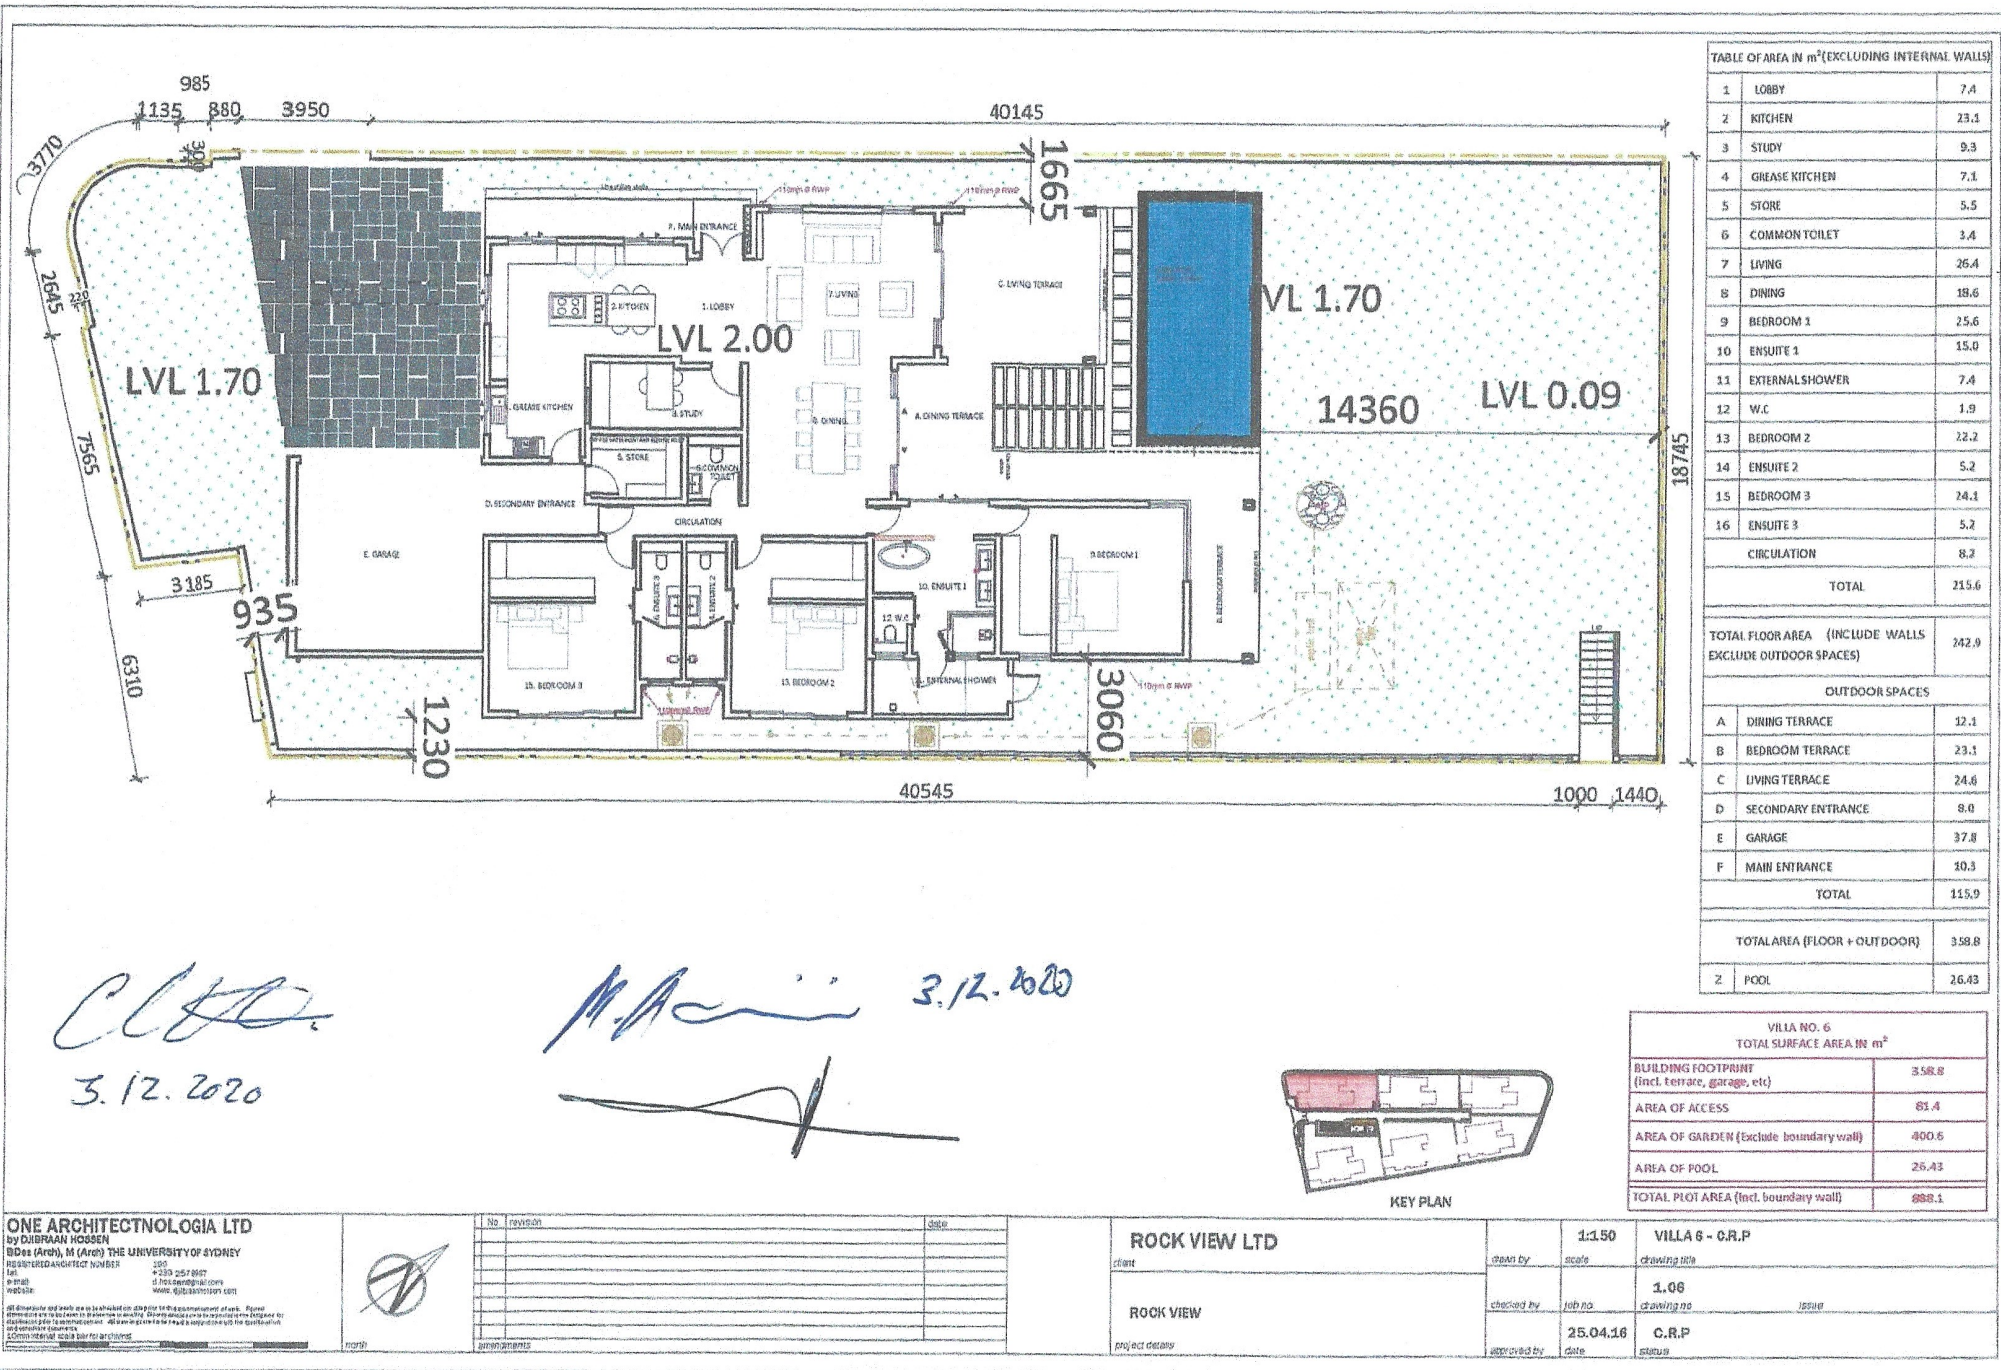

ONE ARCHITECTNOLOGIA LTD


All dimensions and areas are to be confirmed prior to the commencement of work. Figures are approximate and subject to change. All areas are to be confirmed by the client prior to commencement. 



No	Revision	Date

ROCK VIEW LTD

client

ROCK VIEW

project details

1:150

scale

checked by

approved by

date

date

date

VILLA 6 - C.R.P.

drawing title

1.06

C.R.P.

job no

25.04.16

status

issue