




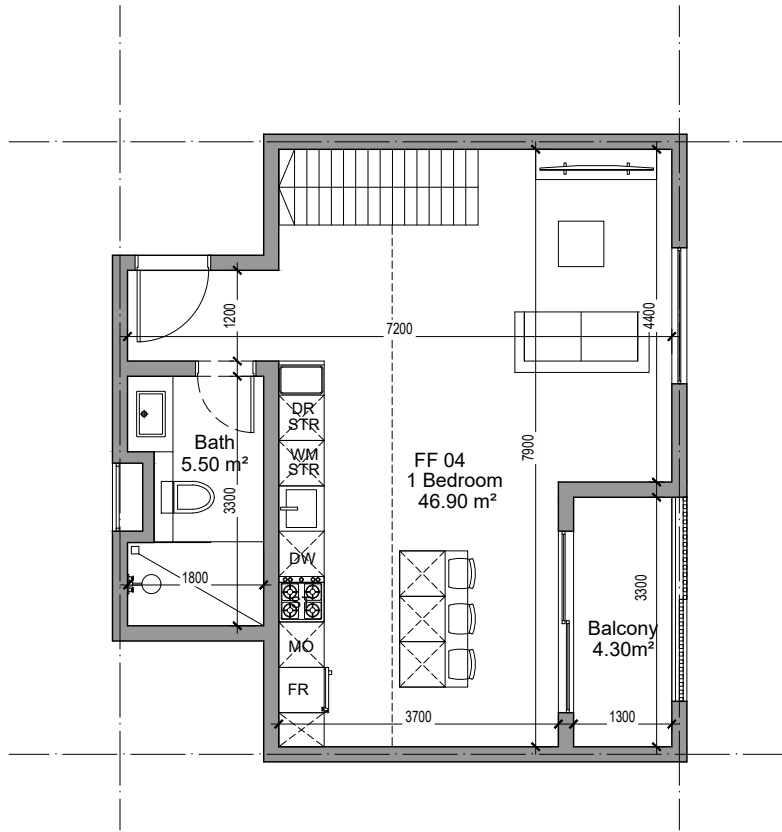

FIRST FLOOR
[APARTMENT 4]

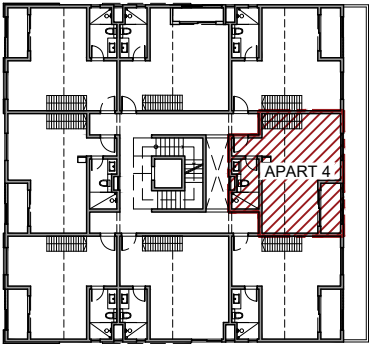


FIRST FLOOR
KEYPLAN

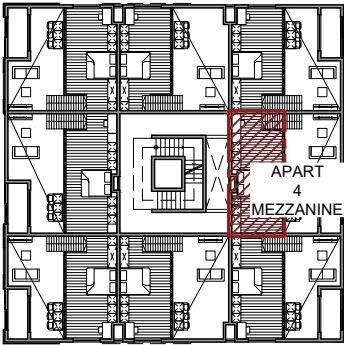

FIRST FLOOR [MEZZANINE]
KEYPLAN

FF 04

SCHEDULE OF INTERNAL AREAS	m²
LIVING / DINING / KITCHEN	46.90
BATH	5.50
BALCONY	4.30
MEZZANINE	25.80
GROSS EXTERNAL AREA	56.7

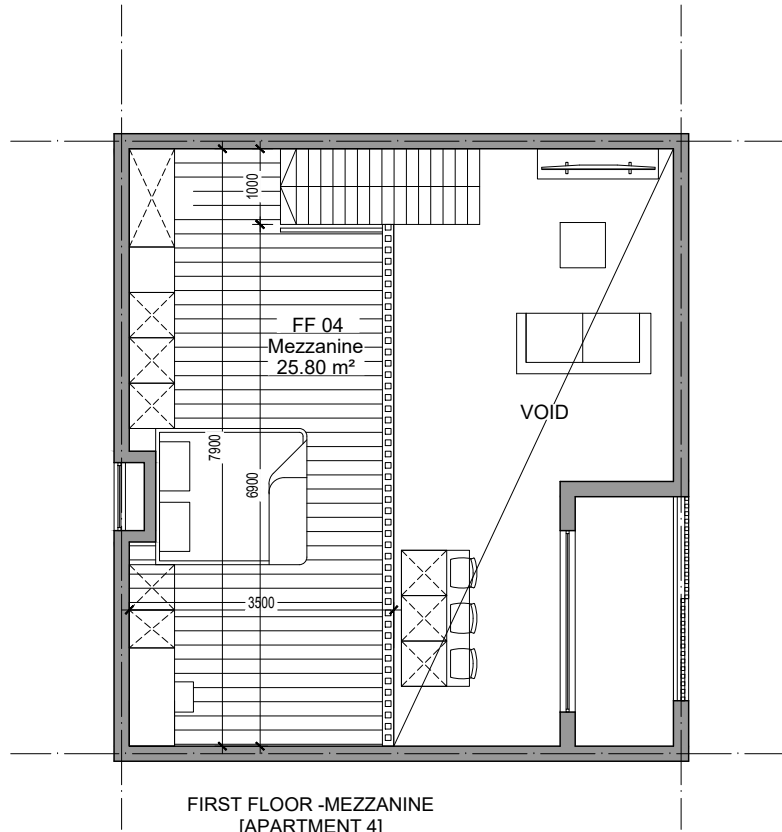

FIRST FLOOR - MEZZANINE
[APARTMENT 4]



ELEVATION 3

FOR NOTARY



VAT No: VAT 27188306. BRN No: C12113656
Cent Gaulettes Street, Mahebourg, Mauritius
Tel: 5250-3666. E-Mail: yunus@peerarchitect.com

CLIENT NAME: LE CANONNIER PARADISE LTD
PROJECT NAME: COMMERCIAL AND APARTMENT DEVELOPMENT AT POINTE AUX CANONNIER

PROJECT REF.: LCP
DRAWN BY: AR - -
DRAWING TITLE: FIRST FLOOR - APART 04 [MEZZANINE]

DRWG. No.: 01-04-100
SCALE: 1:100
DATE: 22.04.25