



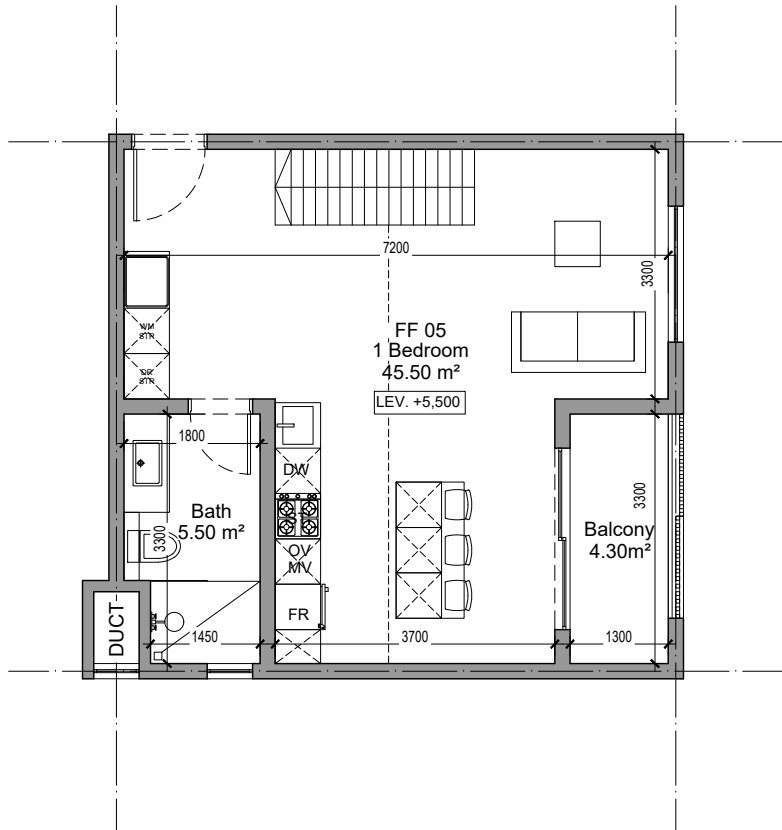


FIRST FLOOR
[APARTMENT 5]

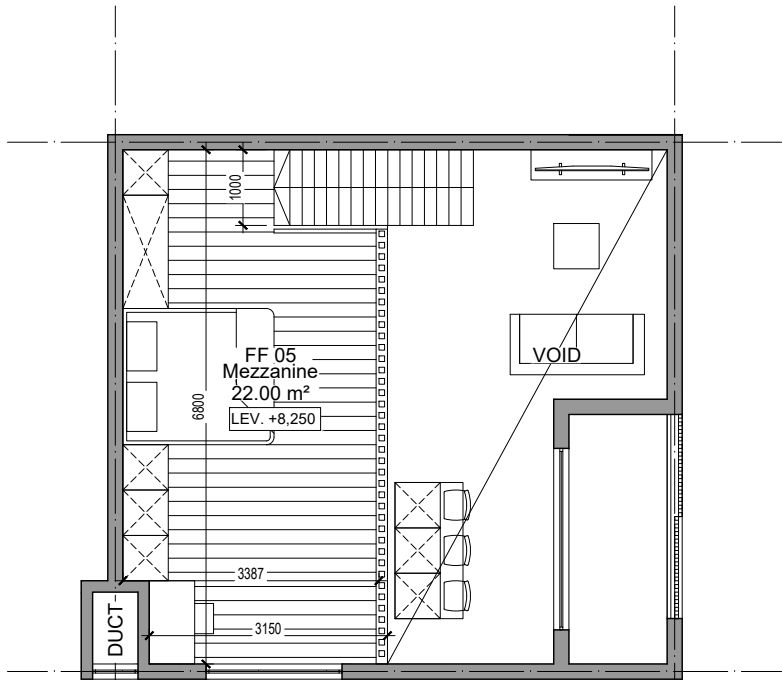


FIRST FLOOR - MEZZANINE
[APARTMENT 5]


FF 05	
SCHEDULE OF INTERNAL AREAS	m²
LIVING / DINING / KITCHEN	47.30
BATH	5.50
BALCONY	2.50
MEZZANINE	22.00
GROSS EXTERNAL AREA	55.30

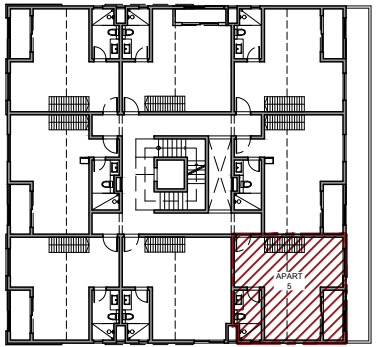

FIRST FLOOR
KEYPLAN

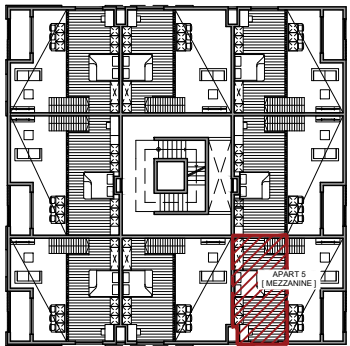

FIRST FLOOR [MEZZANINE]
KEYPLAN

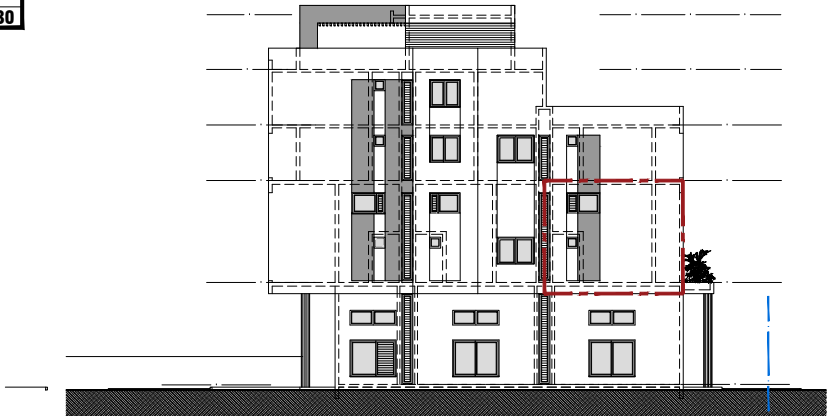

ELEVATION 1



ELEVATION 2

FOR NOTARY

Yunus Peer
ARCHITECT

VAT No: VAT 27188306 . BRN No: C12113656
Cent Gaulettes Street , Mahebourg, Mauritius
Tel: 5250-3666 . E-Mail: yunus@peerarchitect.com

CLIENT NAME:
LE CANONNIER PARADISE LTD
PROJECT NAME:
COMMERCIAL AND APARTMENT DEVELOPMENT AT POINTE AUX CANONNIER

PROJECT REF.: LCP DRAWN BY: AR - -
DRAWING TITLE: FIRST FLOOR - APART 05
[MEZZANINE]

DRWG. No.: 01-05-150 P
SCALE: 1:100 DATE: 22.04.25