




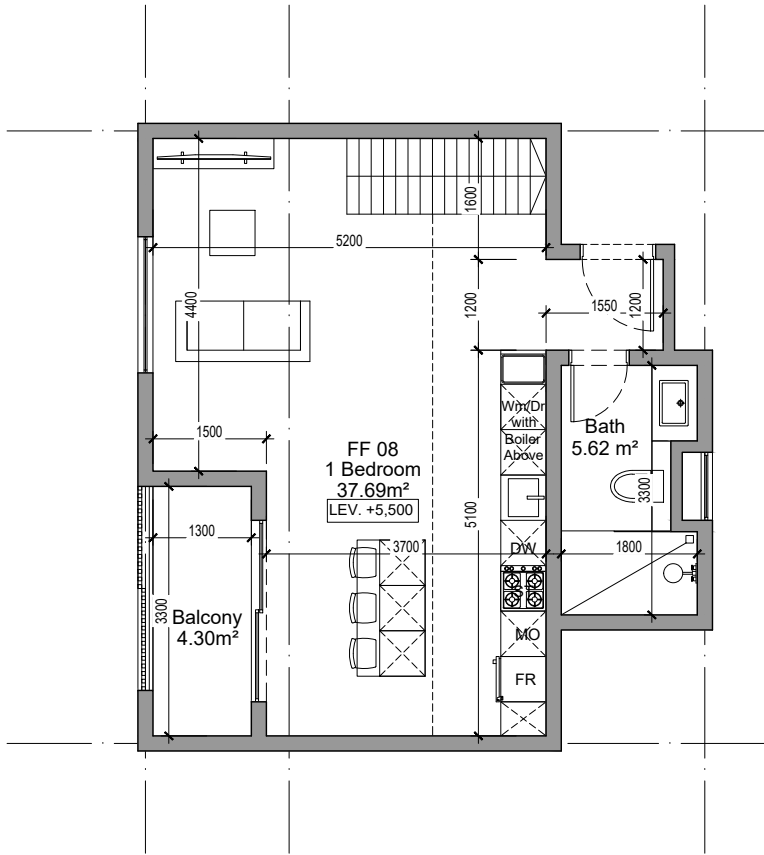

FIRST FLOOR
[APARTMENT 8]

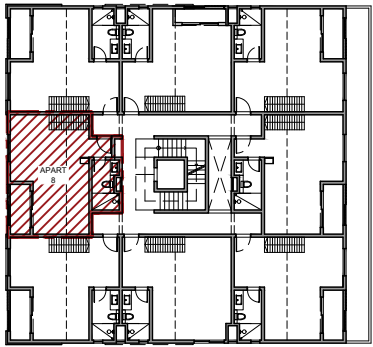


FIRST FLOOR
KEYPLAN

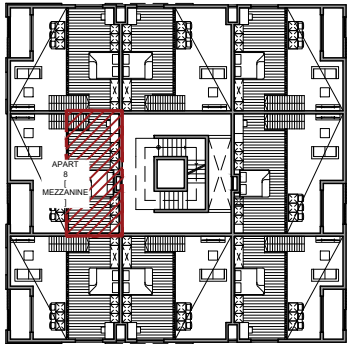

FIRST FLOOR [MEZZANINE]
KEYPLAN

FF 08	
SCHEDULE OF INTERNAL AREAS	m²
LIVING / DINING / KITCHEN	46.90
BATH	5.50
BALCONY	4.30
MEZZANINE	25.80
GROSS EXTERNAL AREA	56.70

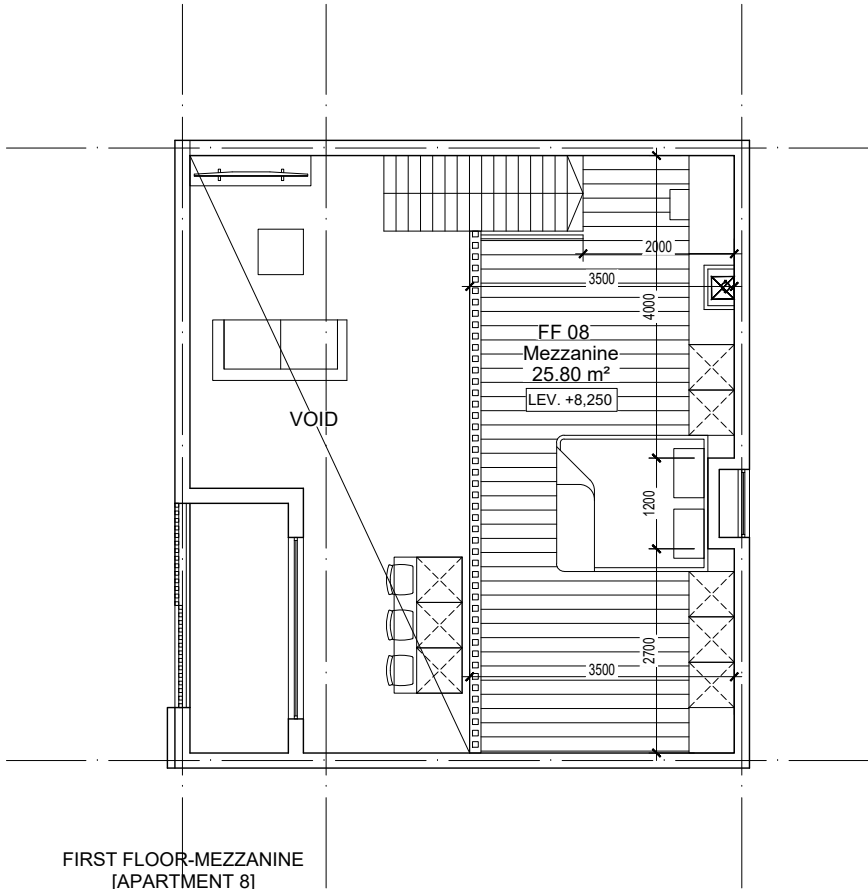

FIRST FLOOR-MEZZANINE
[APARTMENT 8]



ELEVATION 1

FOR NOTARY



VAT No: VAT 27188306. BRN No: C12113656
Cent Gaulettes Street, Mahebourg, Mauritius
Tel: 5250-3666. E-Mail: yunus@peerarchitect.com

CLIENT NAME:
LE CANONNIER PARADISE LTD
PROJECT NAME:
COMMERCIAL AND APARTMENT DEVELOPMENT AT POINTE AUX CANONNIER

PROJECT REF.: LCP DRAWN BY: AR - -
DRAWING TITLE: FIRST FLOOR - APART 08
[MEZZANINE]

DRWG. No.: 01-08-180 P

SCALE: 1:100 DATE: 22.04.25