




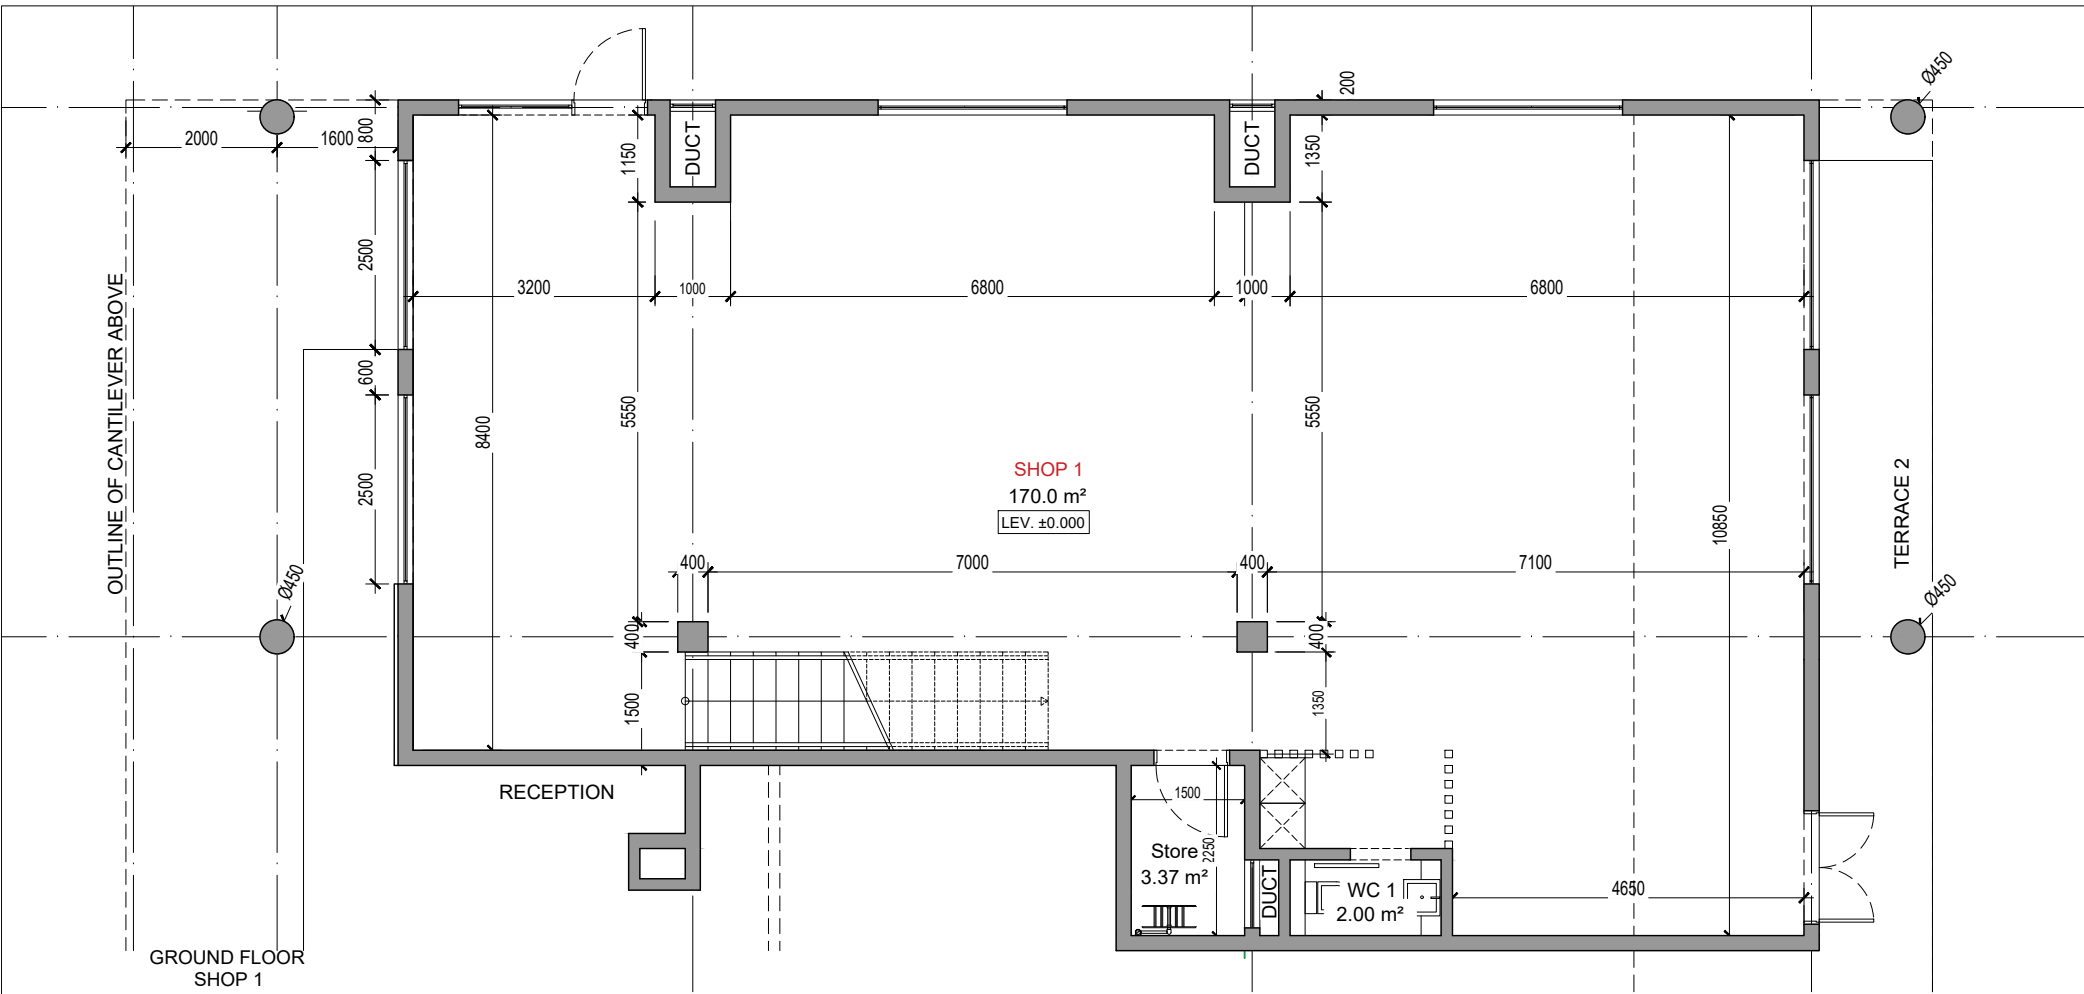

GROUND FLOOR  
SHOP 1

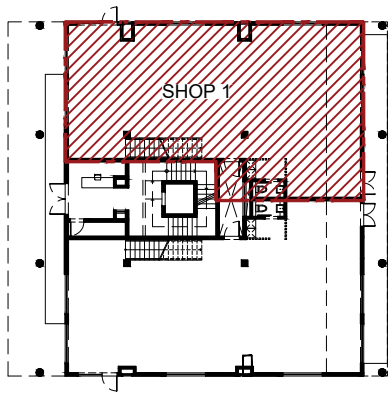


GROUND FLOOR  
KEYPLAN

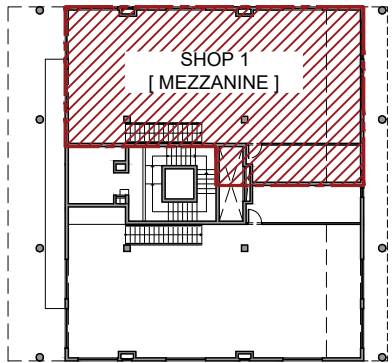

GROUND FLOOR  
[ MEZZANINE ]  
KEYPLAN


| SHOP 1                     |        |
|----------------------------|--------|
| SCHEDULE OF INTERNAL AREAS | m²     |
| SHOP 1                     | 180.00 |
| WC 1                       | 2.00   |
| STORE                      | 3.37   |
| MEZZANINE LEVEL            | 127.00 |
| STORE 1                    | 16.46  |
| GROSS EXTERNAL AREA        | 183.6  |

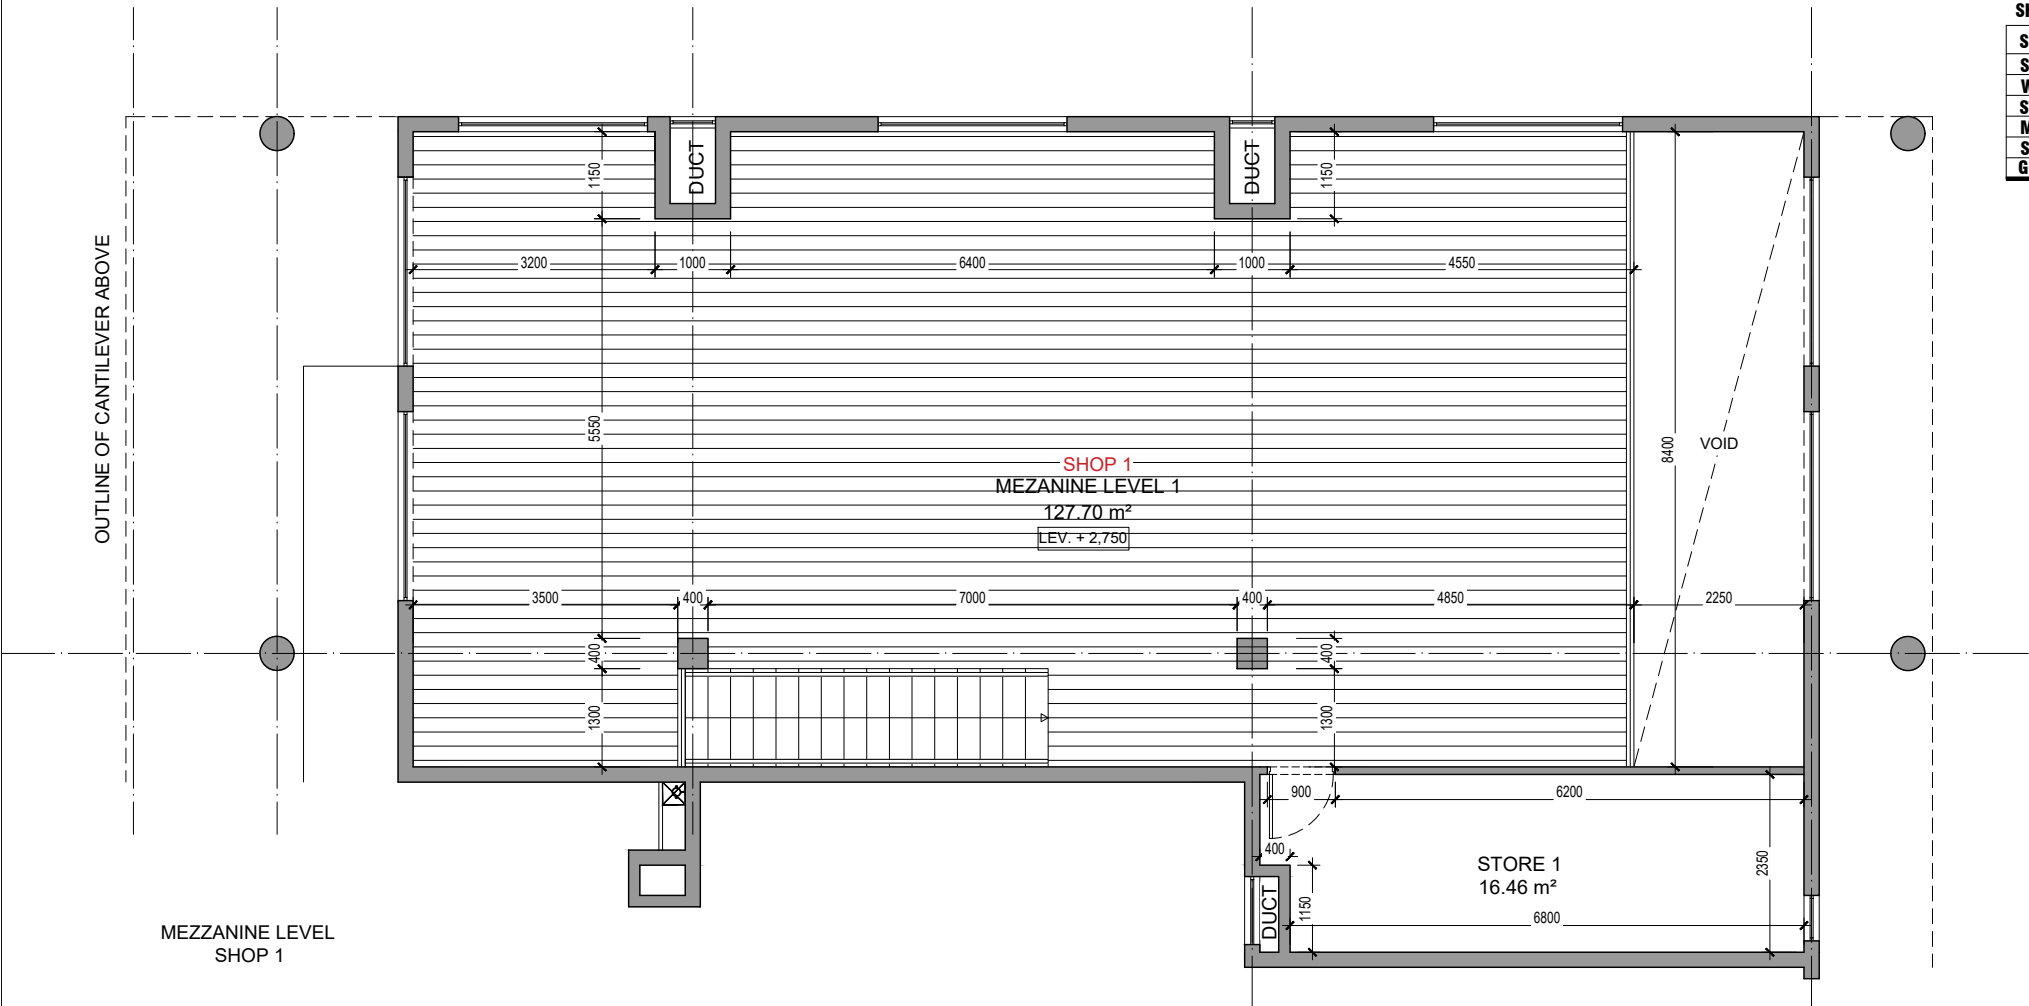

MEZZANINE LEVEL  
SHOP 1



ELEVATION 1

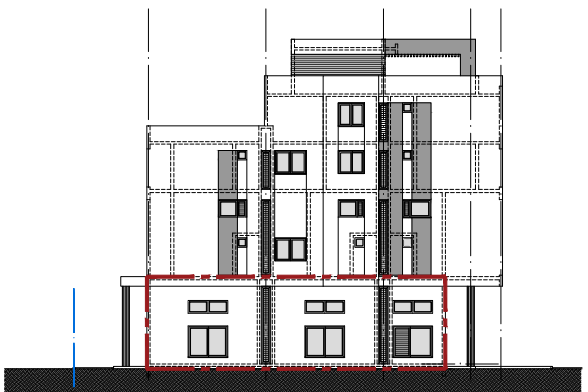

ELEVATION 2

FOR NOTARY



VAT No: VAT 27188306. BRN No: C12113656  
Cent Gaulettes Street, Mahebourg, Mauritius  
Tel: 5250-3666. E-Mail: yunus@peerarchitect.com

CLIENT NAME: LE CANONNIER PARADISE LTD  
PROJECT NAME: COMMERCIAL AND APARTMENT DEVELOPMENT AT POINTE AUX CANONNIER

PROJECT REF.: LCP  
DRAWN BY: AR - -  
DRAWING TITLE: GROUND FLOOR - SHOP 1

DRWG. No.: 00-01-100  
SCALE: 1:100  
DATE: 22.04.25