


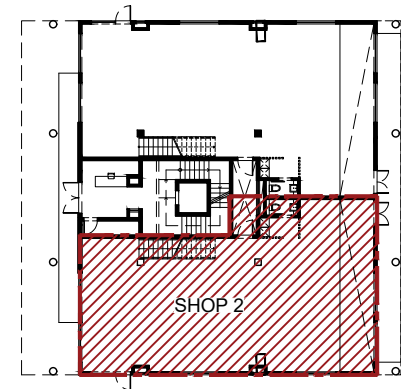


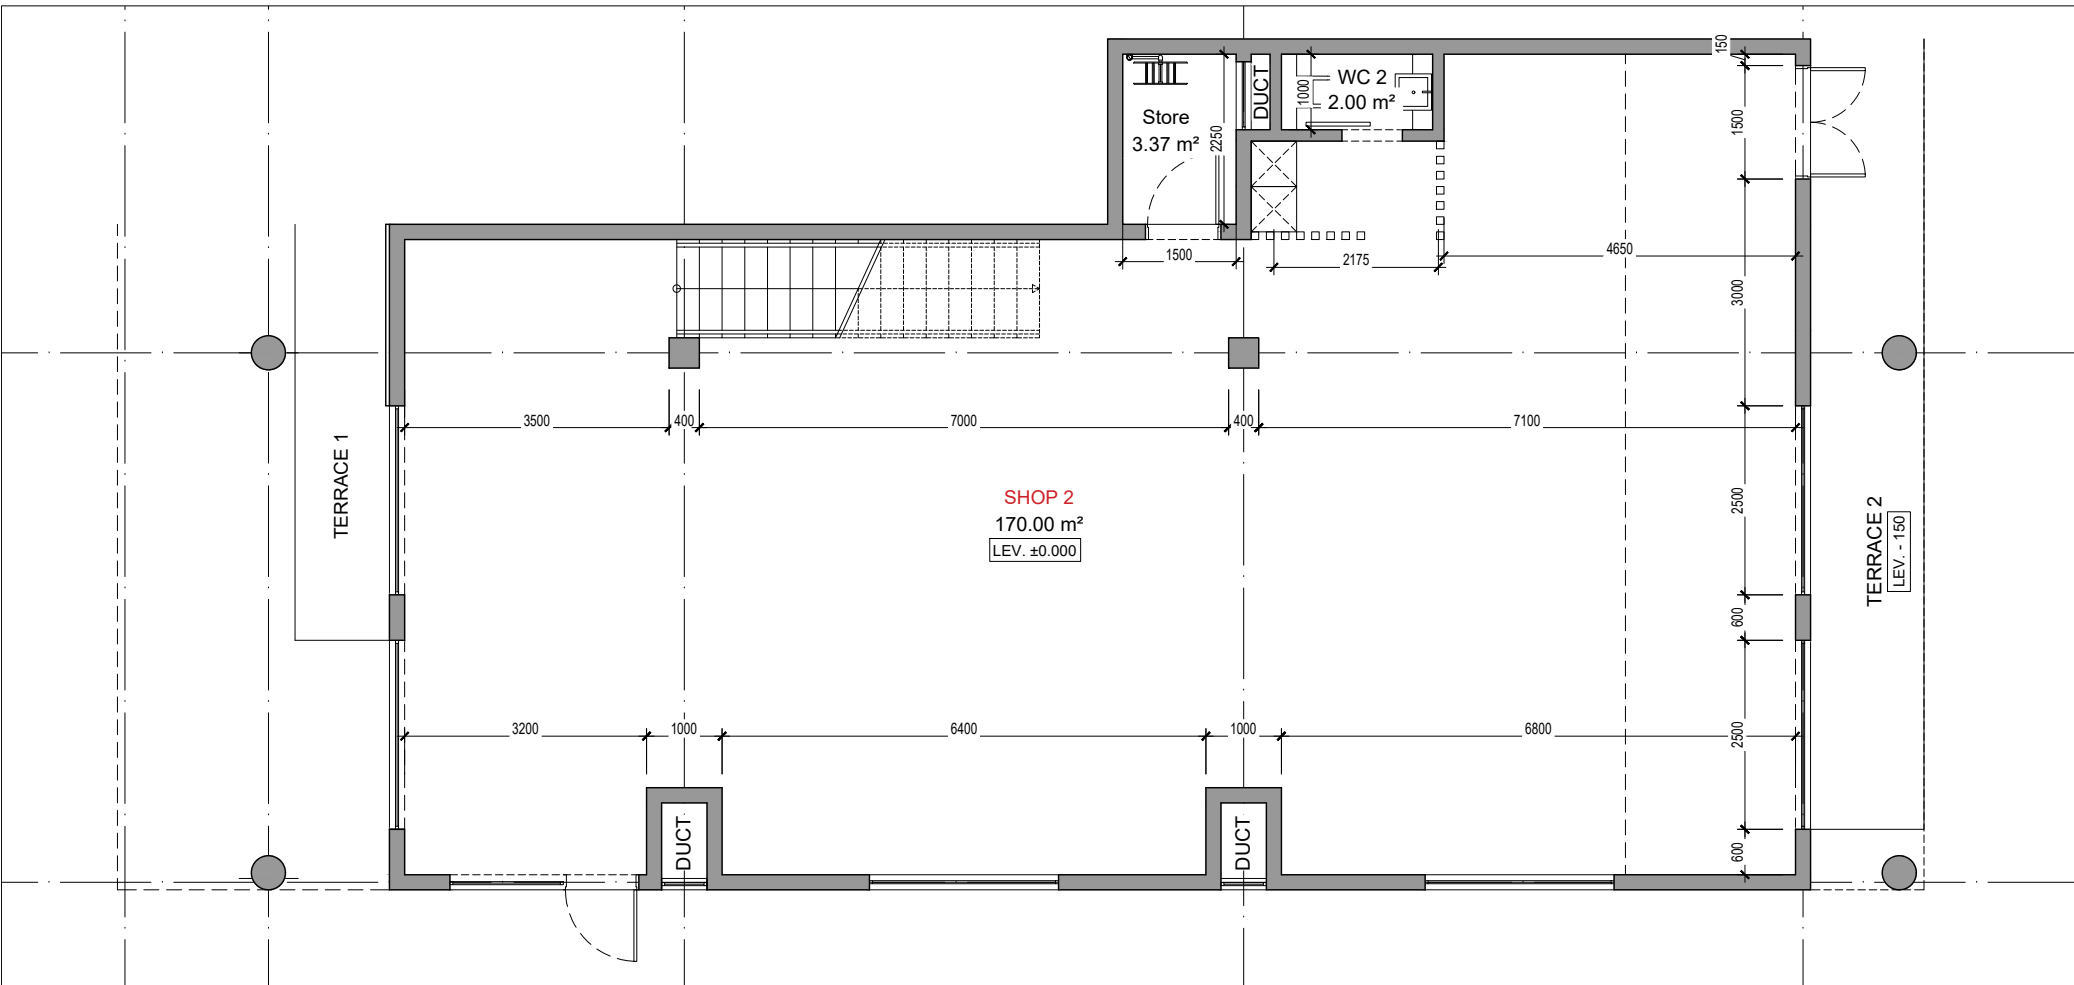

GROUND FLOOR
KEYPLAN

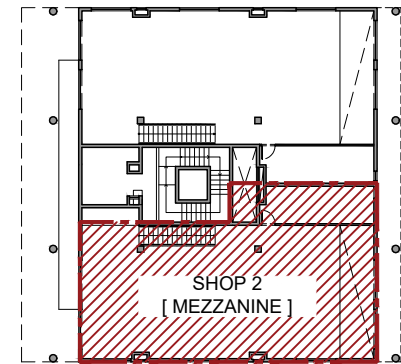


GROUND FLOOR
[MEZZANINE]
KEYPLAN

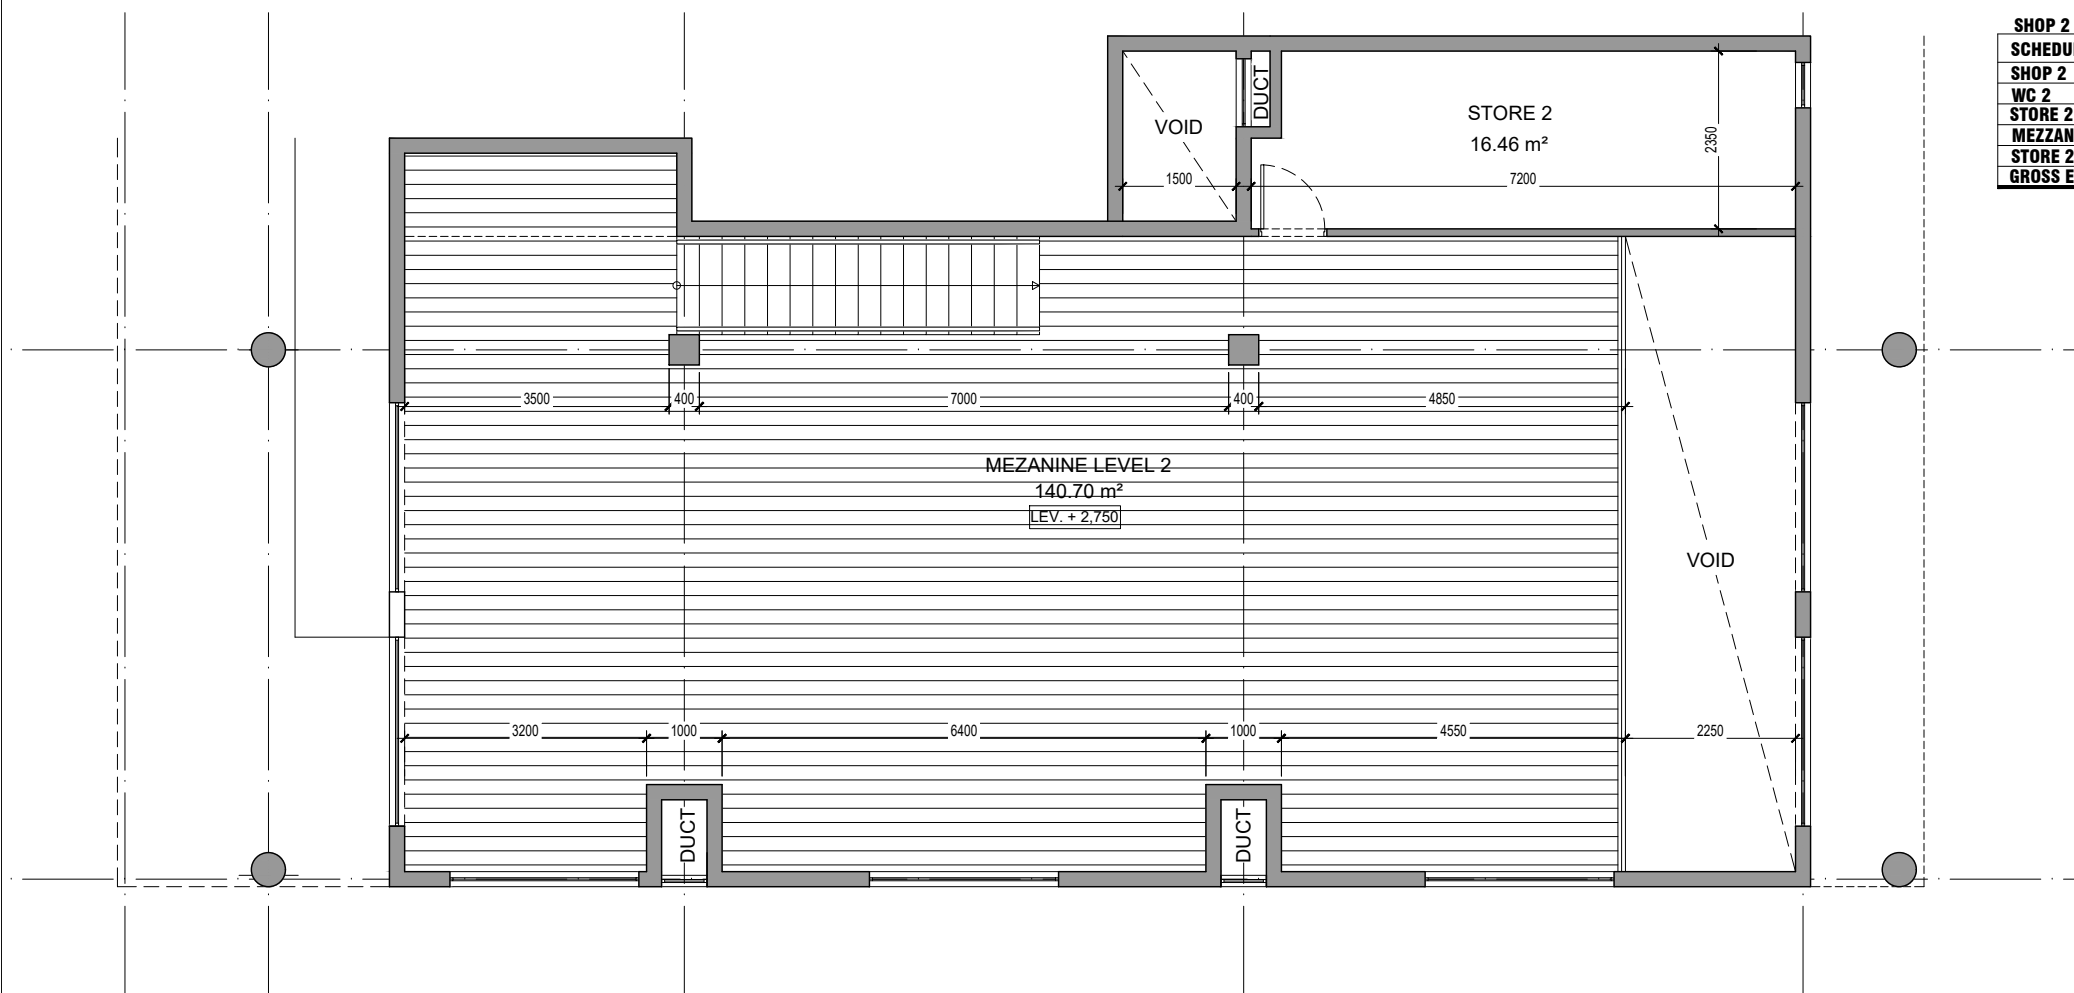

SHOP 2	
SCHEDULE OF INTERNAL AREAS	
	m²
SHOP 2	170.00
WC 2	2.00
STORE 2	3.37
MEZZANINE LEVEL	118.00
STORE 2	16.80
GROSS EXTERNAL AREA	183.6



ELEVATION 1

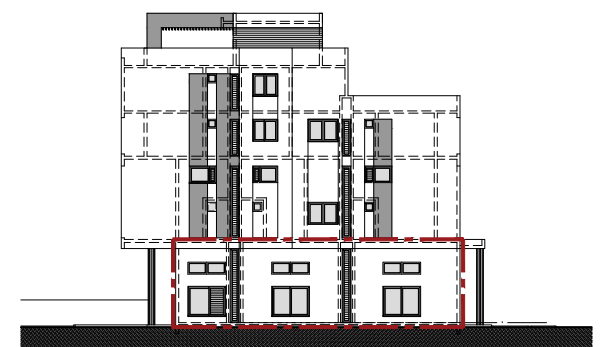

ELEVATION 4

FOR NOTARY