



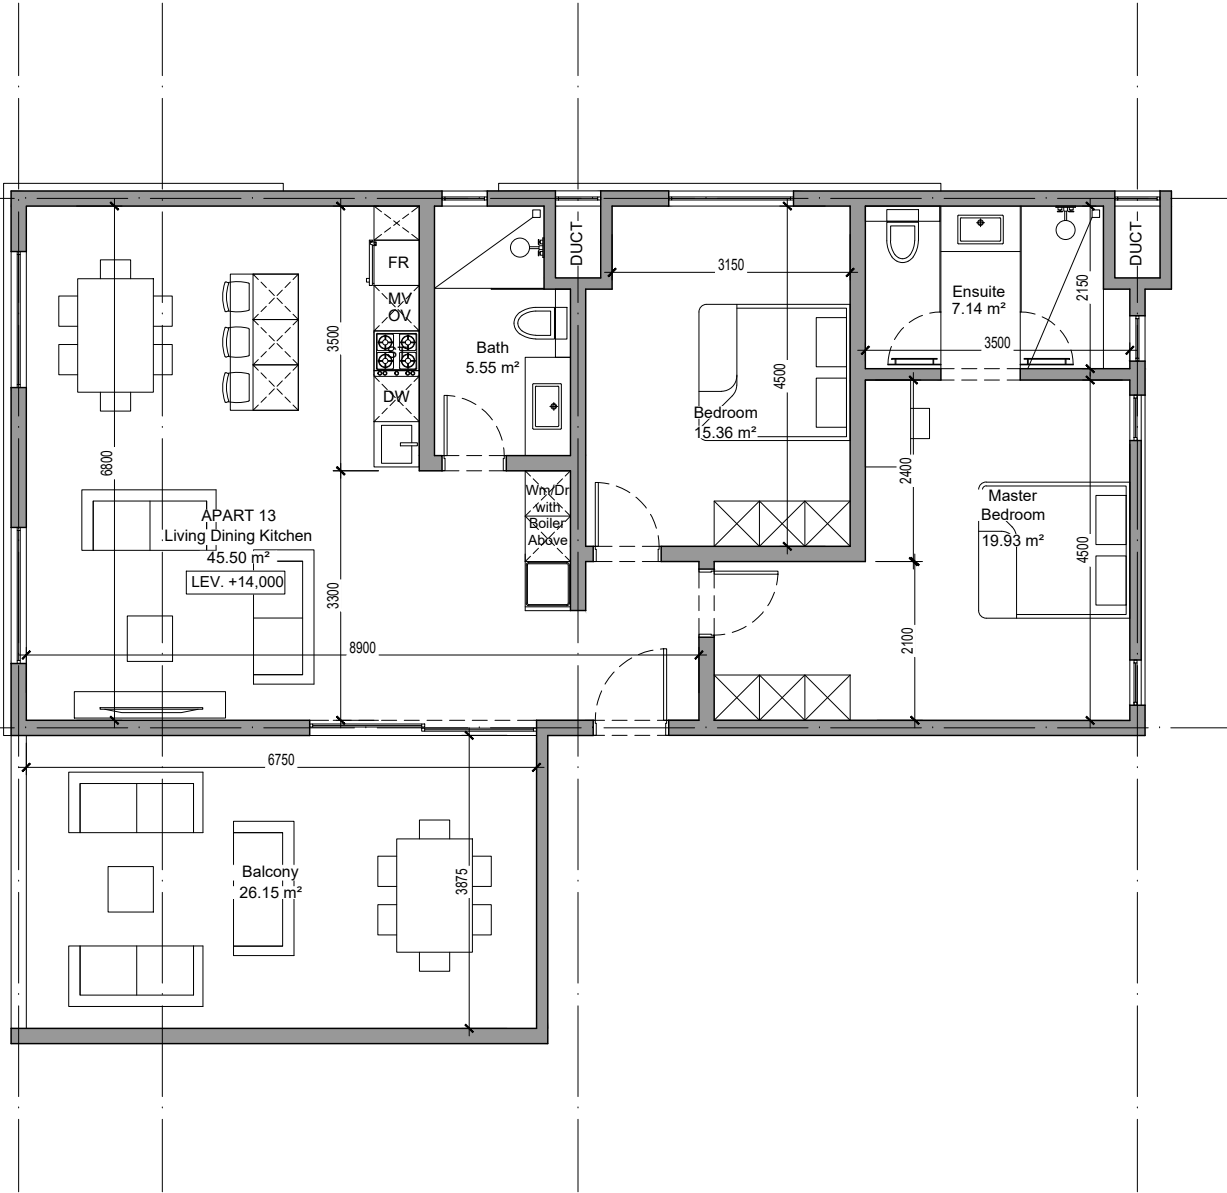


THIRD FLOOR
[APARTMENT 13]

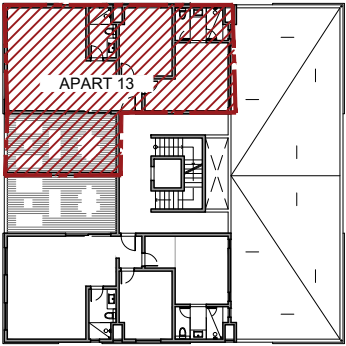

THIRD FLOOR
KEYPLAN



ELEVATION 1

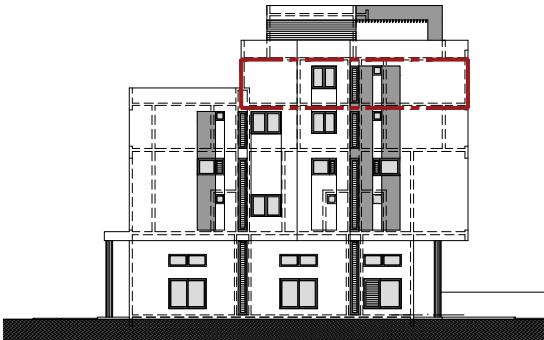

ELEVATION 2

PH 13

SCHEDULE OF INTERNAL AREAS	m²
LIVING/DINING/KITCHEN	45.50
BATH	5.50
BALCONY	26.15
BEDROOM	15.35
MASTER BEDROOM	20.00
ENSUITE	7.05
GROSS EXTERNAL AREA	137.38

FOR NOTARY



VAT No: VAT 27188306. BRN No: C12113656
Cent Gaulettes Street, Mahebourg, Mauritius
Tel: 5250-3666. E-Mail: yunus@peerarchitect.com

CLIENT NAME:
LE CANONNIER PARADISE LTD
PROJECT NAME:
COMMERCIAL AND APARTMENT DEVELOPMENT AT POINTE AUX CANONNIER

PROJECT REF.: LCP
DRAWN BY: AR - -
DRAWING TITLE: THIRD FLOOR - APART 13

DRWG. No.: 03-13-100
SCALE: 1:100
DATE: 22.04.25