



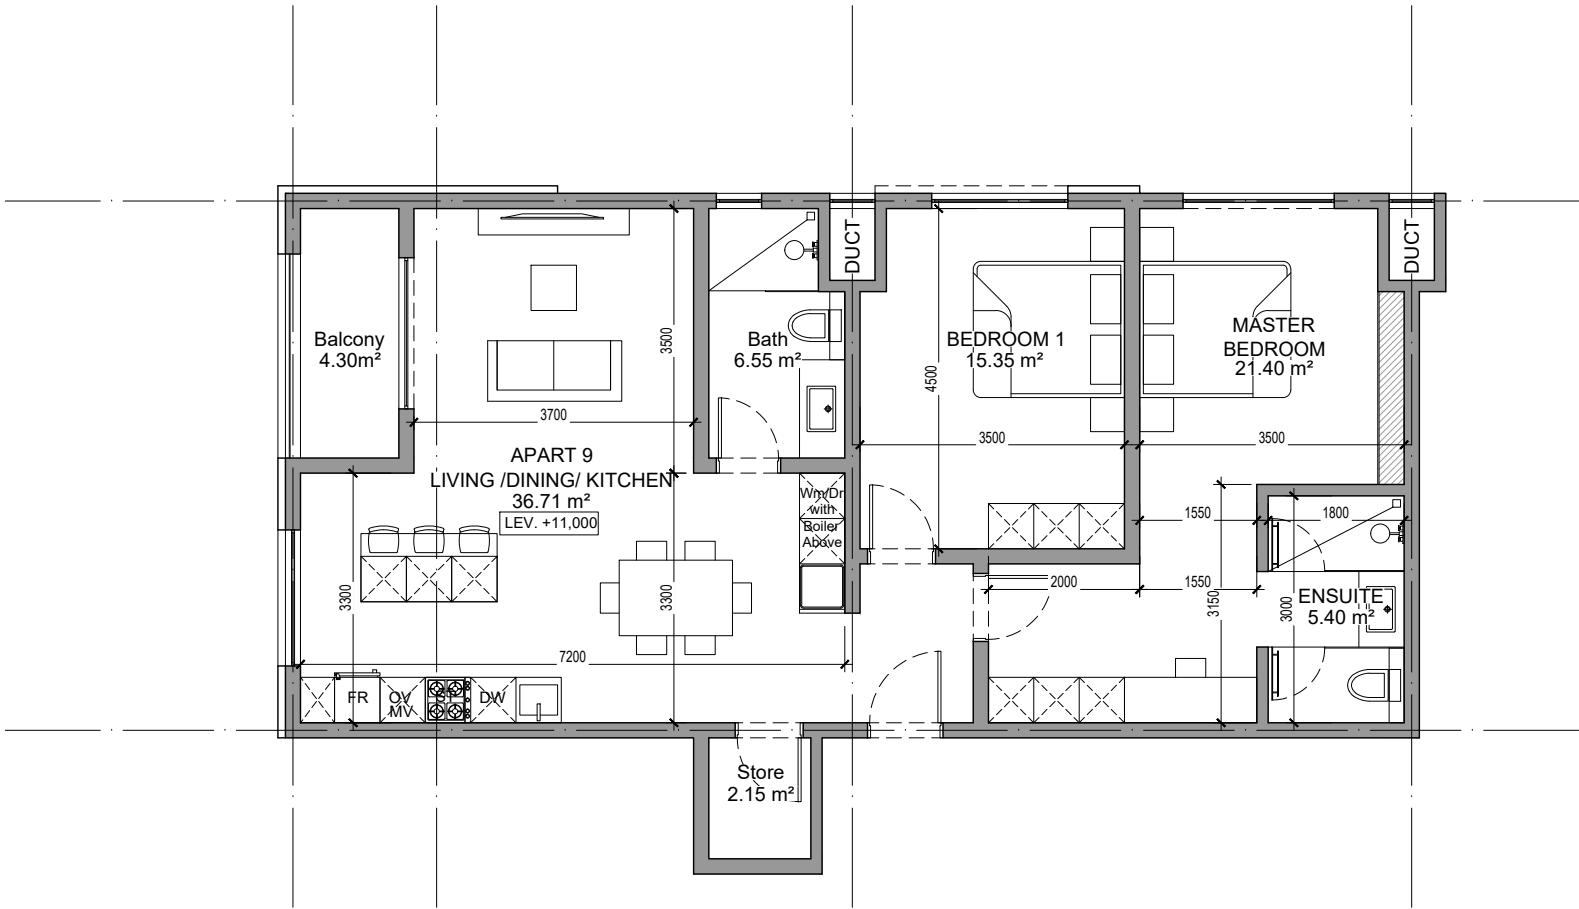

**SF 09**


| SCHEDULE OF INTERNAL AREAS | m <sup>2</sup> |
|----------------------------|----------------|
| LIVING/DINING/KITCHEN      | 40.30          |
| BATHROOM                   | 5.50           |
| BALCONY                    | 4.30           |
| BEDROOM 1                  | 15.35          |
| MASTER BEDROOM             | 21.45          |
| ENSUITE                    | 5.40           |
| STORE                      | 2.15           |
| GROSS EXTERNAL AREA        | 112.30         |

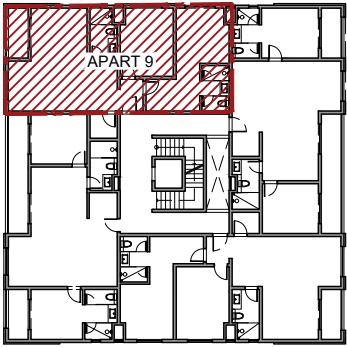

SECOND FLOOR  
KEYPLAN



ELEVATION 1

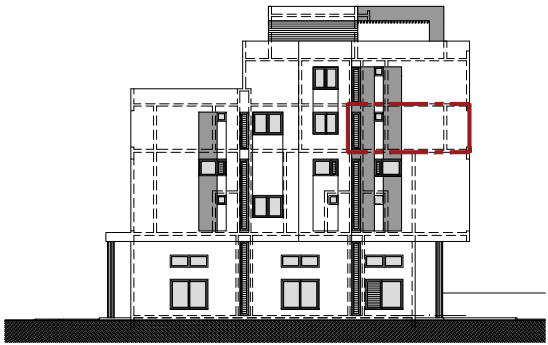

ELEVATION 2

FOR NOTARY



VAT No: VAT 27188306. BRN No: C12113656  
Cent Gaulettes Street, Mahebourg, Mauritius  
Tel: 5250-3666. E-Mail: yunus@peerarchitect.com

CLIENT NAME:  
**LE CANONNIER PARADISE LTD**

PROJECT NAME:  
**COMMERCIAL AND APARTMENT DEVELOPMENT AT POINTE AUX CANONNIER**

PROJECT REF.: **LCP** DRAWN BY: **AR - -**

DRAWING TITLE: **SECOND FLOOR - APART 09**

DRWG. No.: **02-09-100** **P**

SCALE: **1:100** DATE: **22.04.25**