



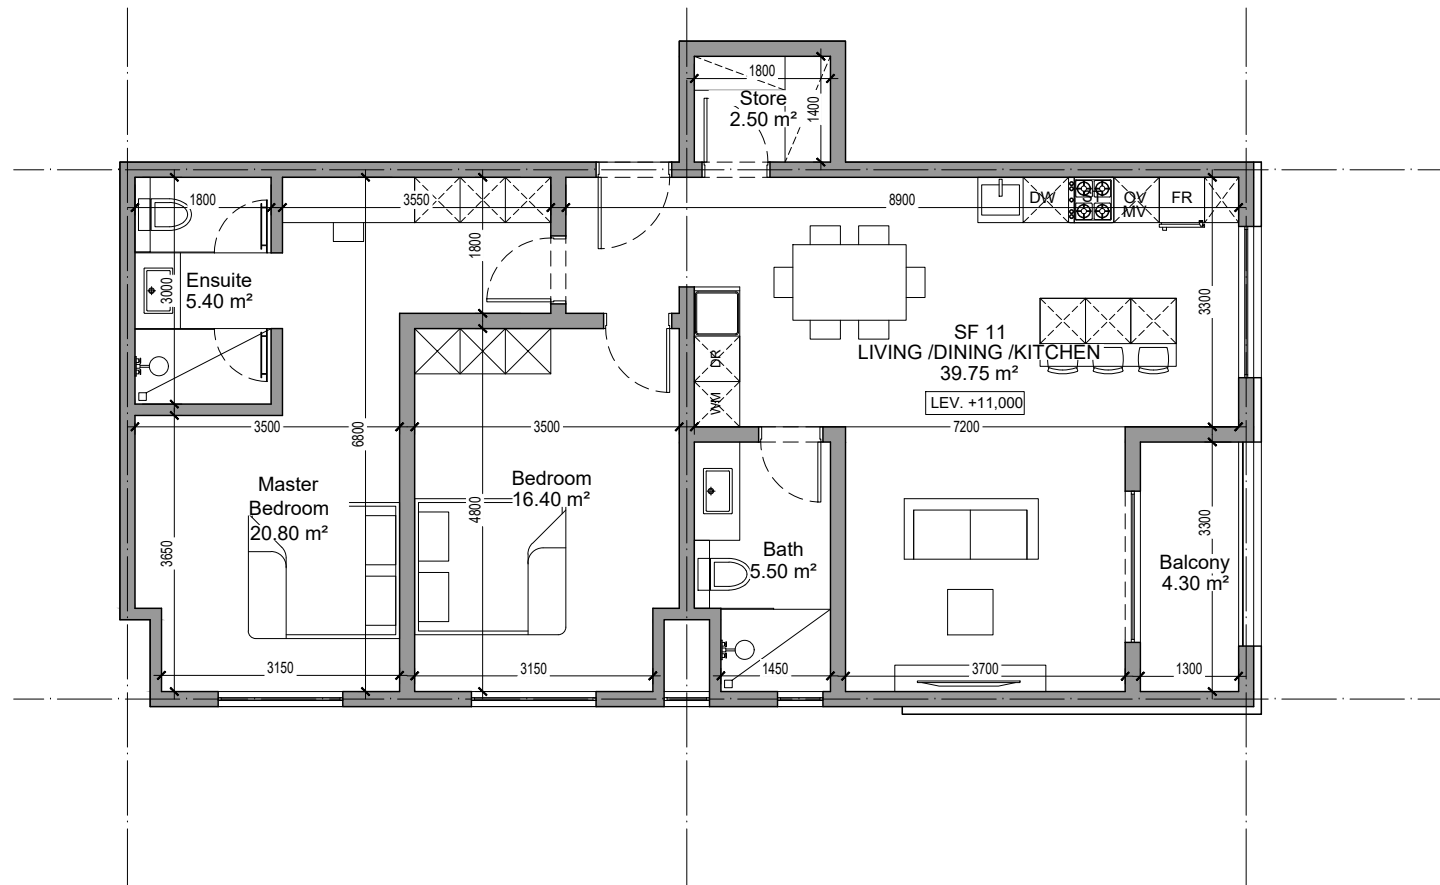

SECOND FLOOR
[APARTMENT 11]


SF 11	
SCHEDULE OF INTERNAL AREAS	m²
LIVING/DINING/KITCHEN	39.75
STORE	2.50
BATH	5.50
BALCONY	4.30
BEDROOM	16.40
MASTER BEDROOM	20.80
ENSUITE	5.40
GROSS EXTERNAL AREA	112.30

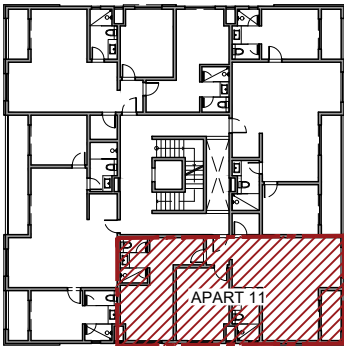

SECOND FLOOR
KEYPLAN



ELEVATION 3

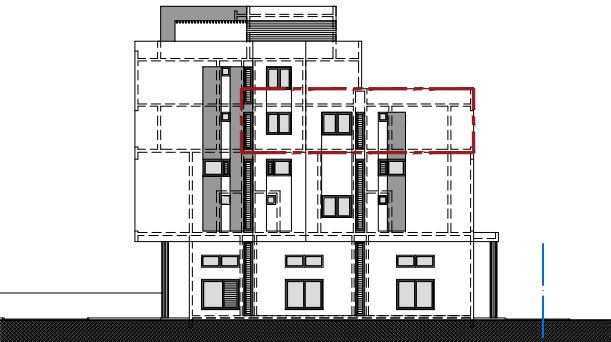

ELEVATION 4

FOR NOTARY



VAT No: VAT 27188306. BRN No: C12113656
Cent Gaulettes Street, Mahebourg, Mauritius
Tel: 5250-3666. E-Mail: yunus@peerarchitect.com

CLIENT NAME:
LE CANONNIER PARADISE LTD
PROJECT NAME:
COMMERCIAL AND APARTMENT DEVELOPMENT AT POINTE AUX CANONNIER

PROJECT REF.: LCP
DRAWN BY: AR - -
DRAWING TITLE: SECOND FLOOR - APART 11

DRWG. No.: 02-11-100 P

SCALE: 1:100
DATE: 22.04.25