



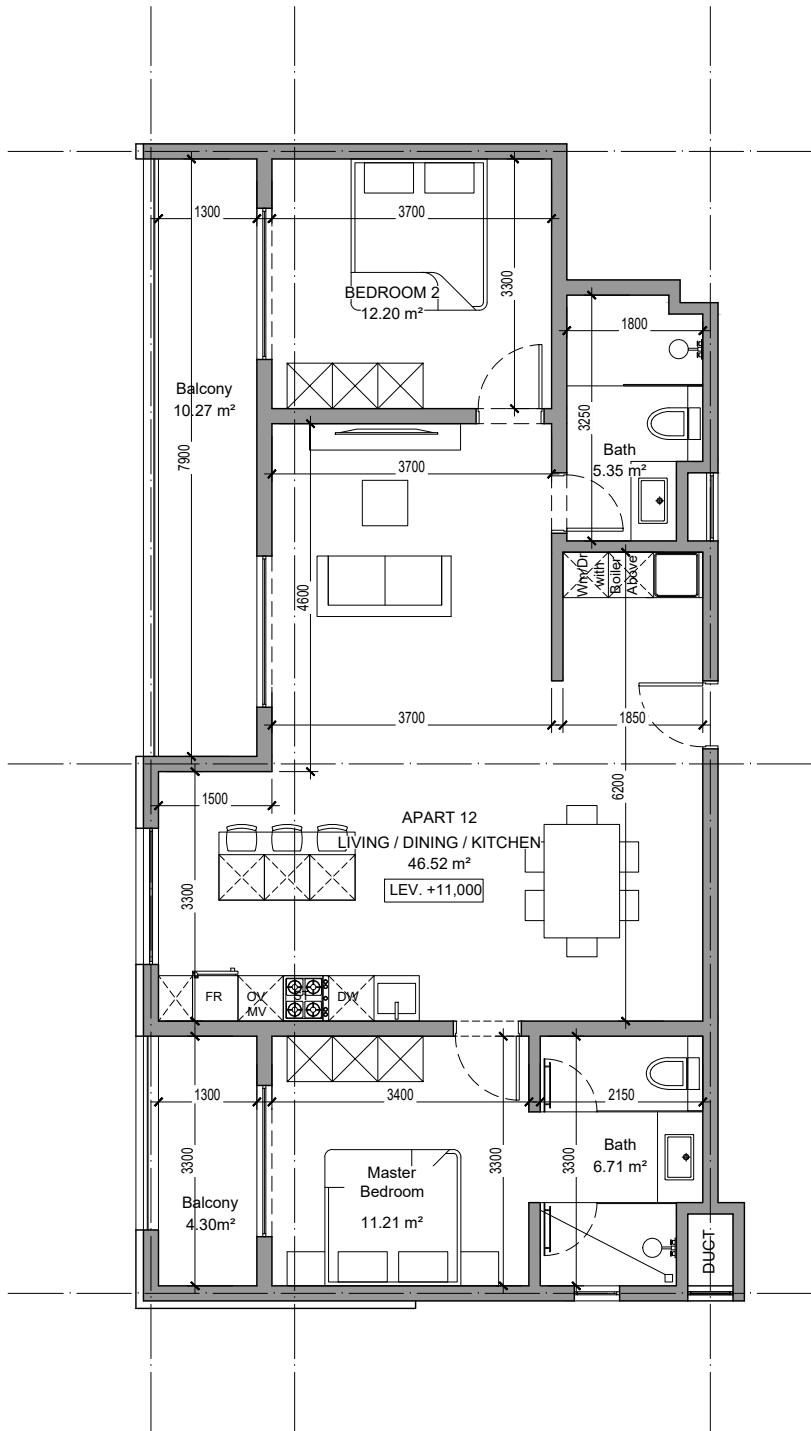

SECOND FLOOR
APARTMENT 12

SF 12


SCHEDULE OF INTERNAL AREAS	m²
LIVING/DINING/KITCHEN	46.55
BATH	5.35
BALCONY 2	4.57
BEDROOM	12.20
MASTER BEDROOM	11.20
ENSUITE	6.70
BALCONY 1	10.00
GROSS EXTERNAL AREA	112.30

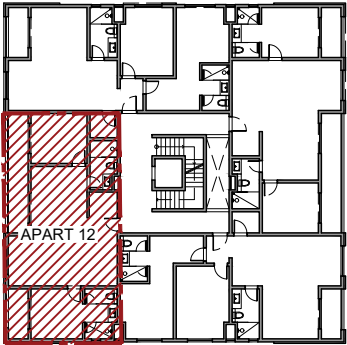

SECOND FLOOR
KEYPLAN



ELEVATION 1

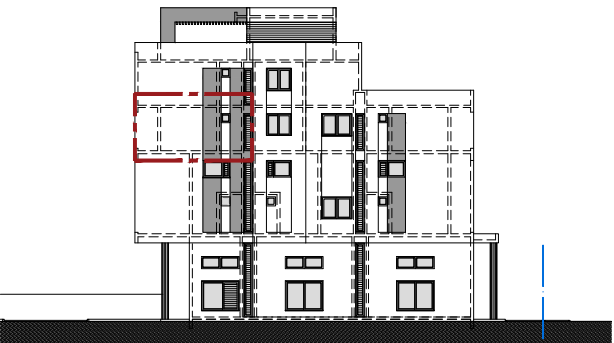

ELEVATION 4

FOR NOTARY



VAT No: VAT 27188306. BRN No: C12113656
Cent Gaulettes Street, Mahebourg, Mauritius
Tel: 5250-3666. E-Mail: yunus@peerarchitect.com

CLIENT NAME:
LE CANONNIER PARADISE LTD

PROJECT NAME:
COMMERCIAL AND APARTMENT DEVELOPMENT AT POINTE AUX CANONNIER

PROJECT REF.: **LCP** DRAWN BY: **AR - -**

DRAWING TITLE: **SECOND FLOOR - APART 12**

DRWG. No.: **02-12-100** **P**

SCALE: **1:100** DATE: **22.04.25**